



BLOCK PLAN
SCALE : 1 : 500
 1:500

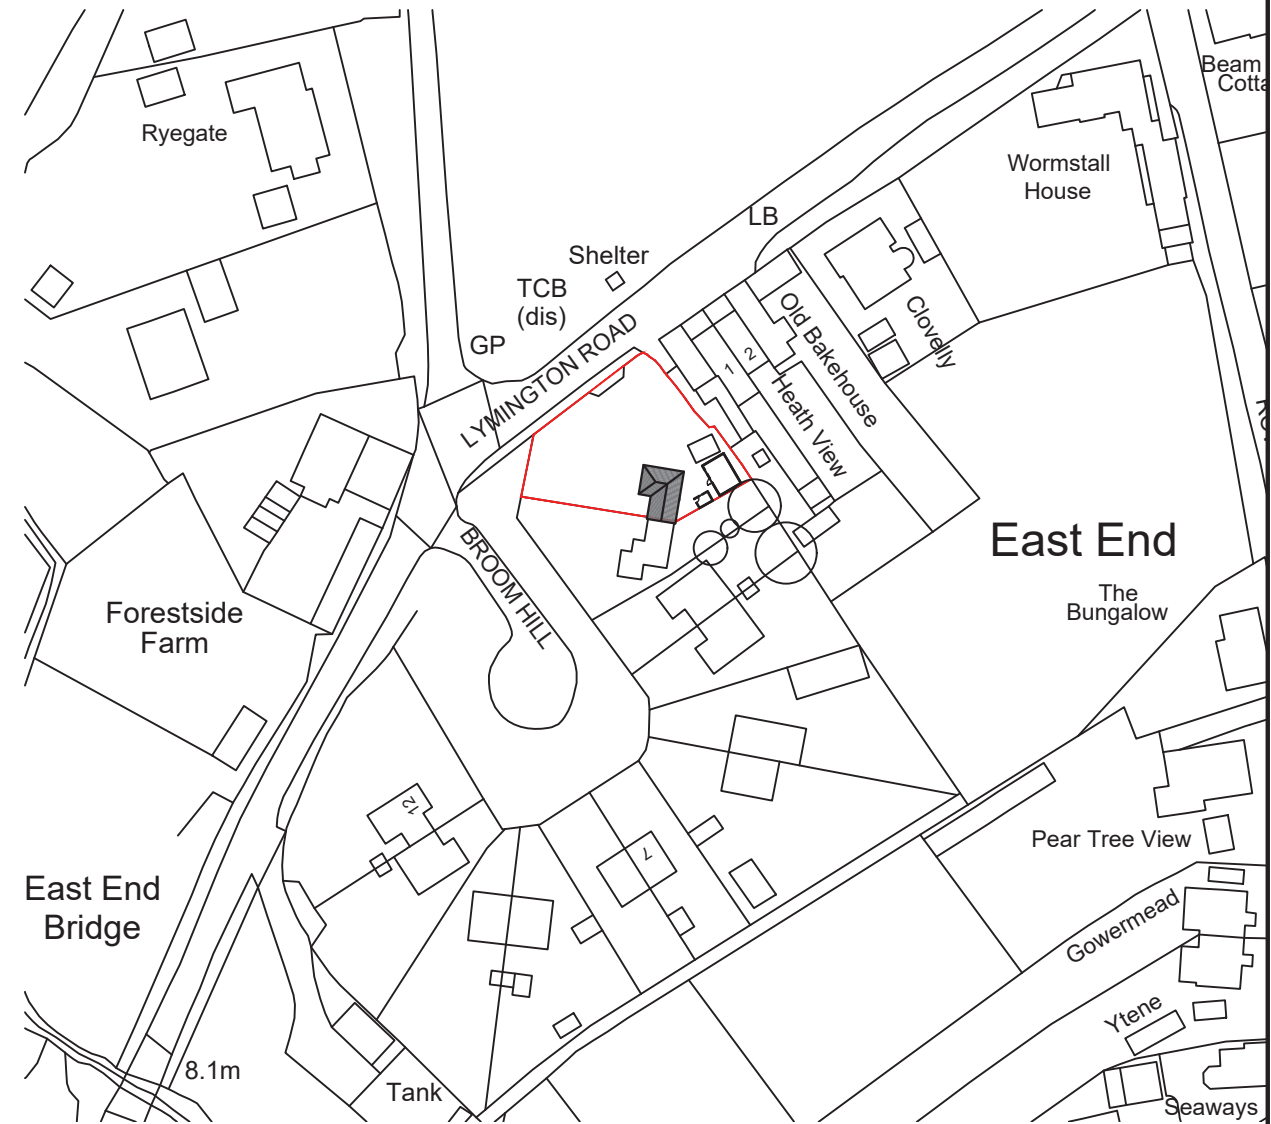

LOCATION PLAN
SCALE : 1 : 1250
 1:1250

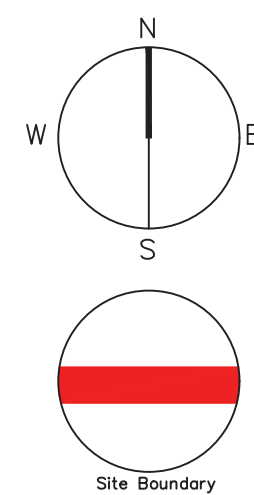

DRAYCOTT CHARTERED SURVEYORS	
82 High Street Lymington Hampshire SO41 9AN Tel: 01590 673282 Email: surveyors@draycotts.co.uk	
Project: 1 Broomhill Cottages East End Lymington SO41 5SX	
Client: Mr J Weller	
Scale: As Shown	Date: 26/01/22
Paper Size: A3	Drawn By: SH
Drawing Status: Survey Drawing	
Drawing Detail: Block and Location Plan	
Drawing No: 101	
Revision:	

All measurements are taken using laser measure and therefore, may be subject to a small margin of error.

Copyright © Draycott Chartered Surveyors 2015.

For construction purposes use given dimensions only.