





proposed northern rear elevation

0m 0.5m 1m 2m

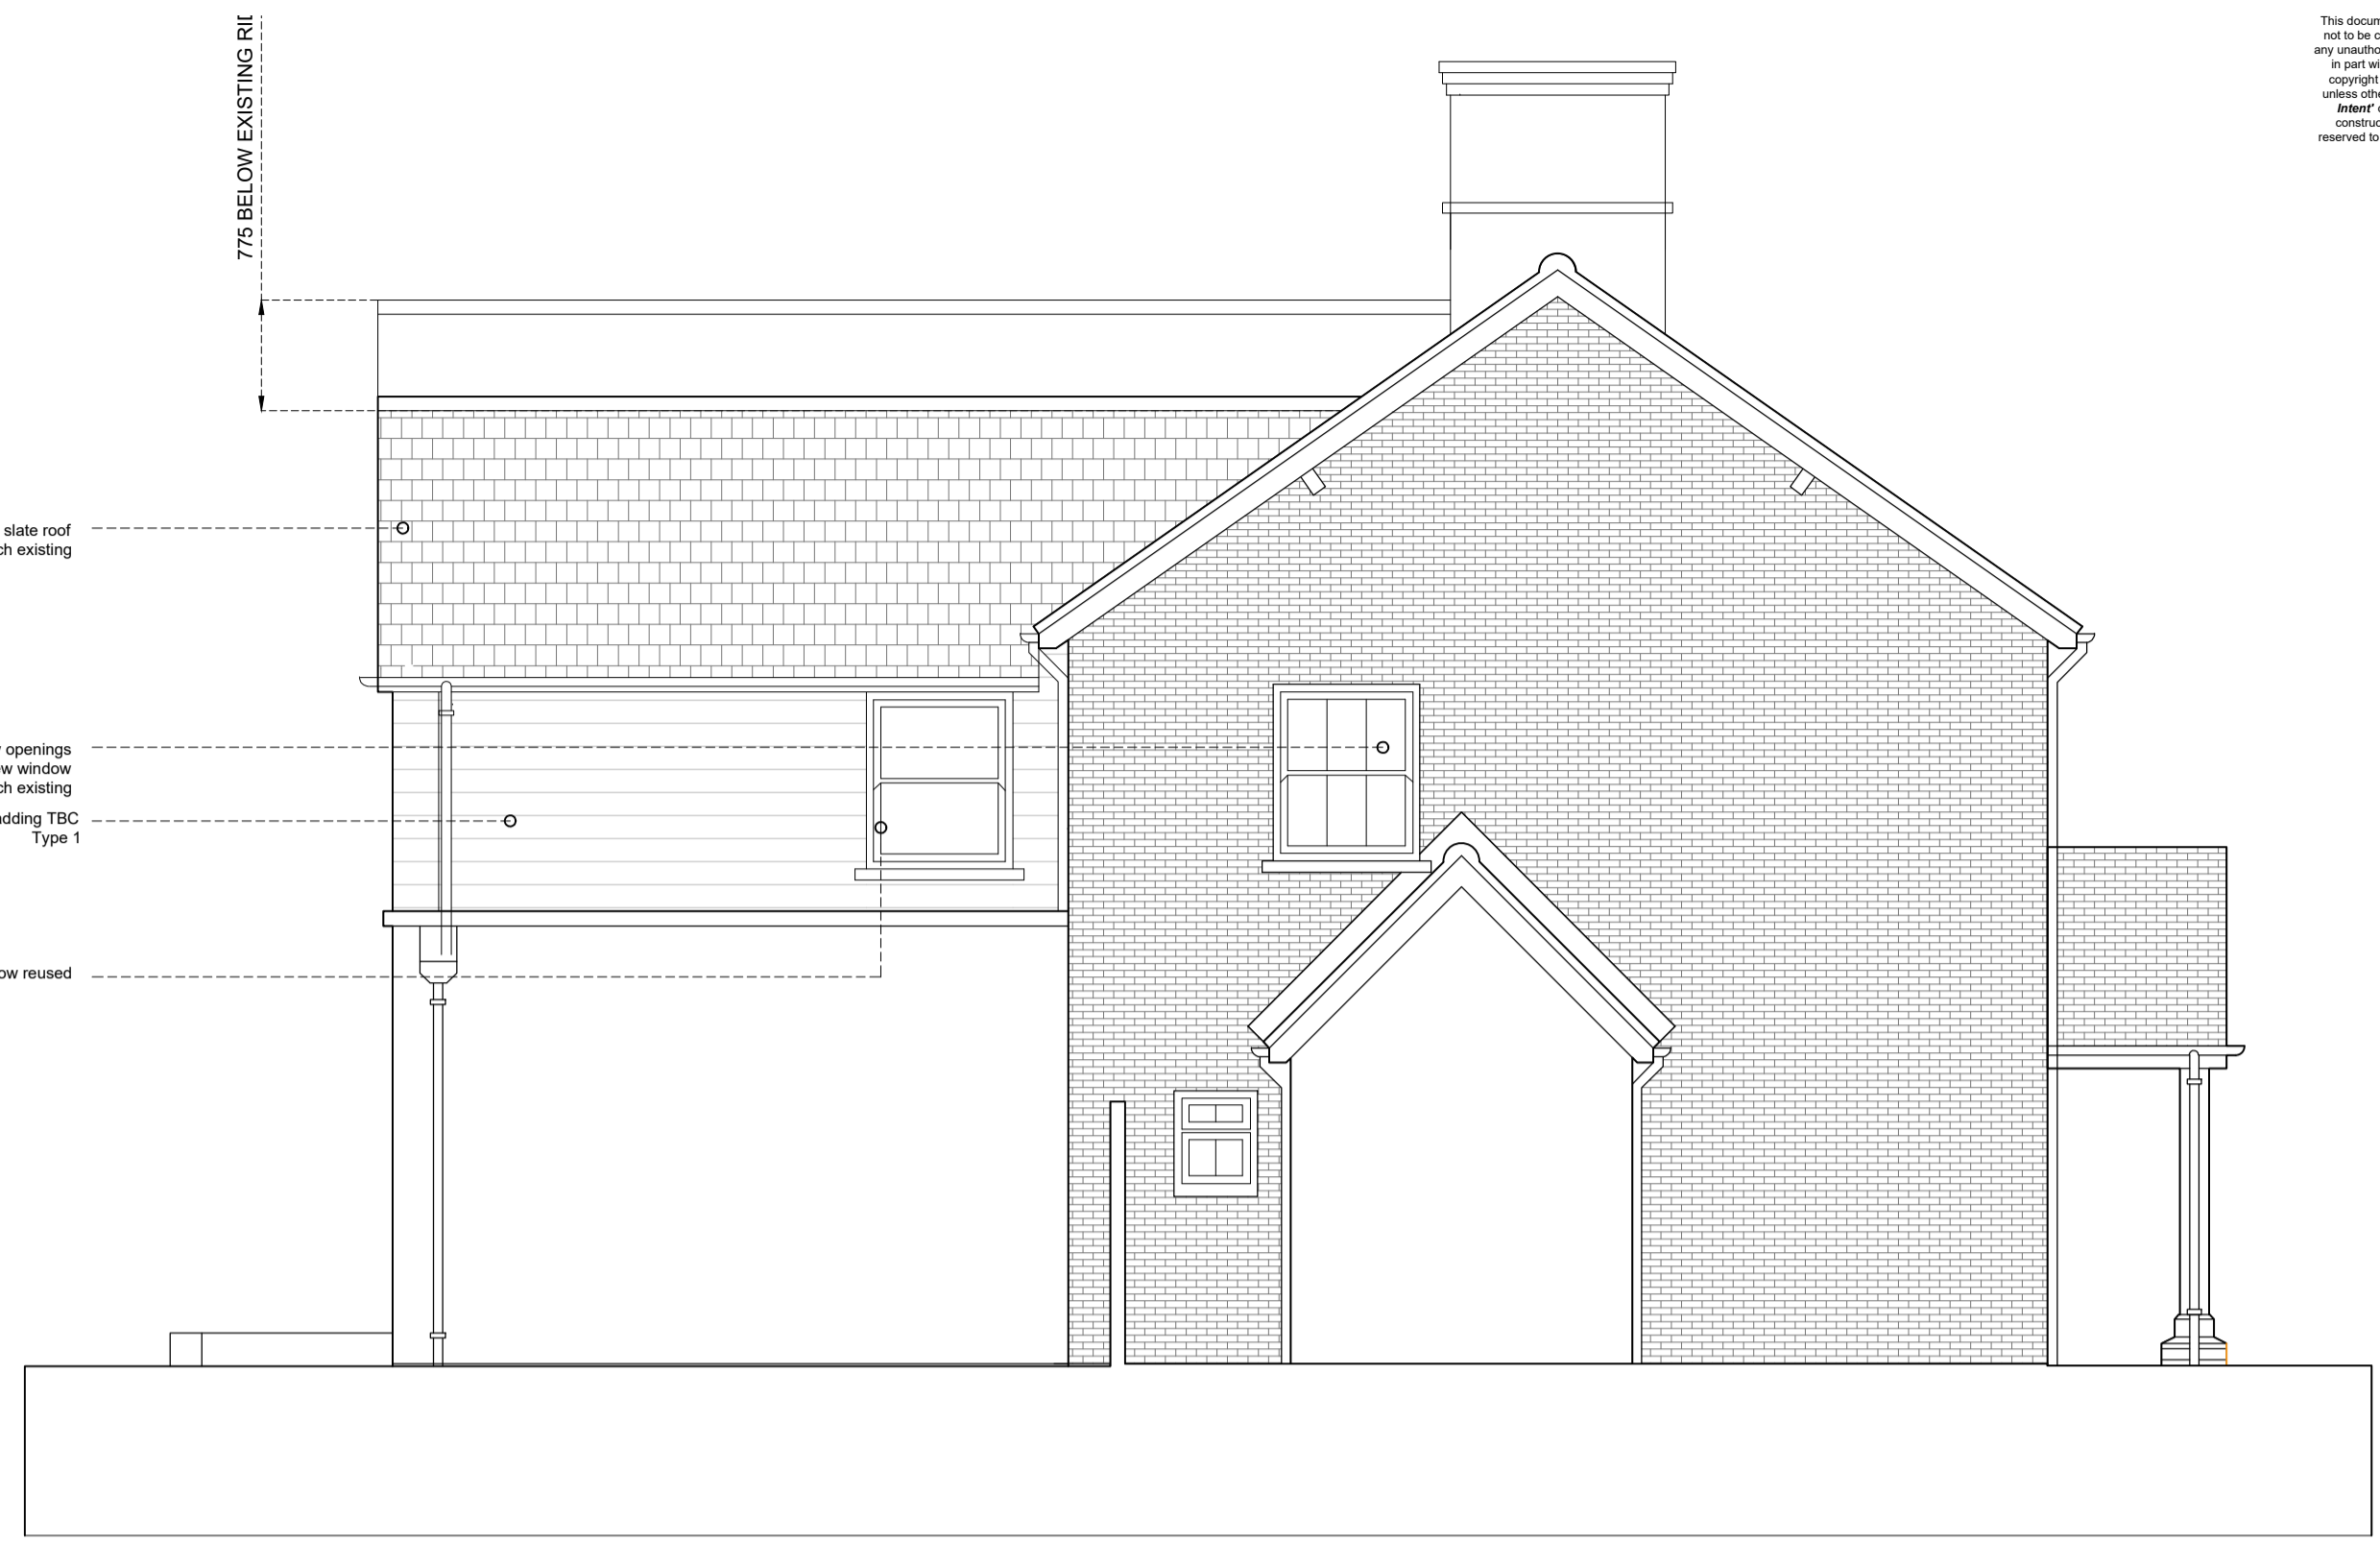


proposed western elevation

0m 0.5m 1m 2m

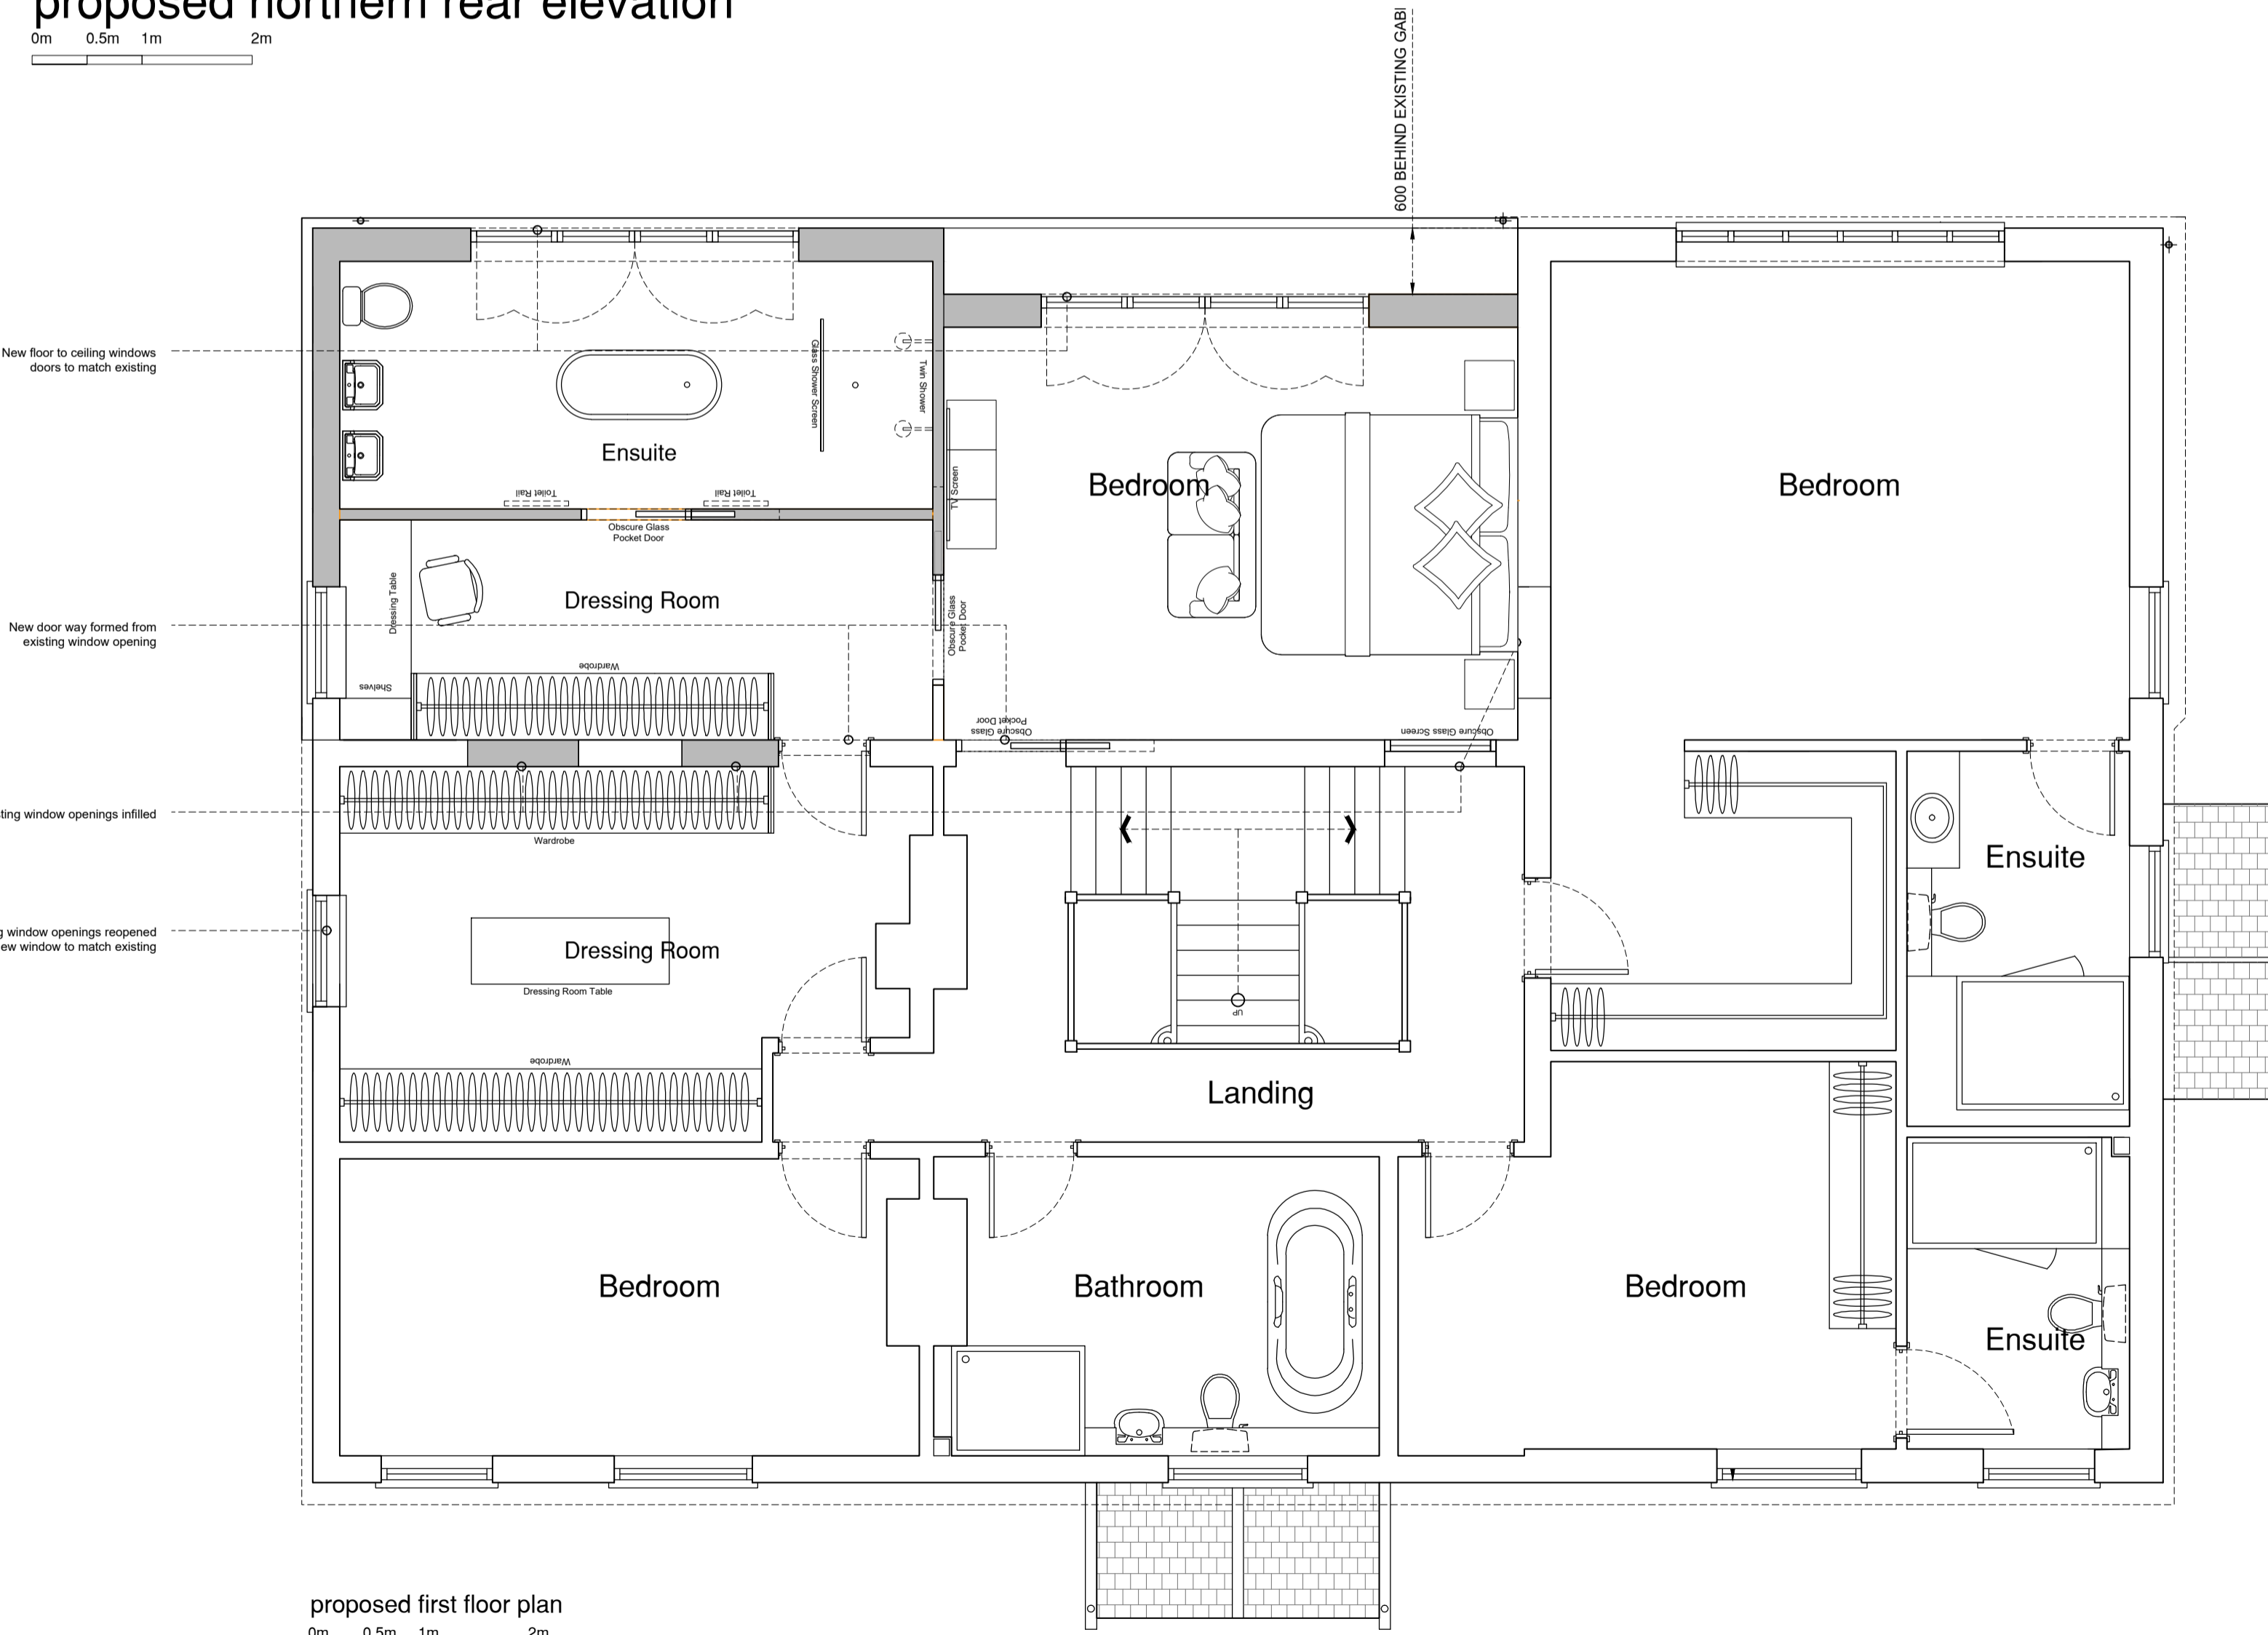


proposed first floor plan

0m 0.5m 1m 2m

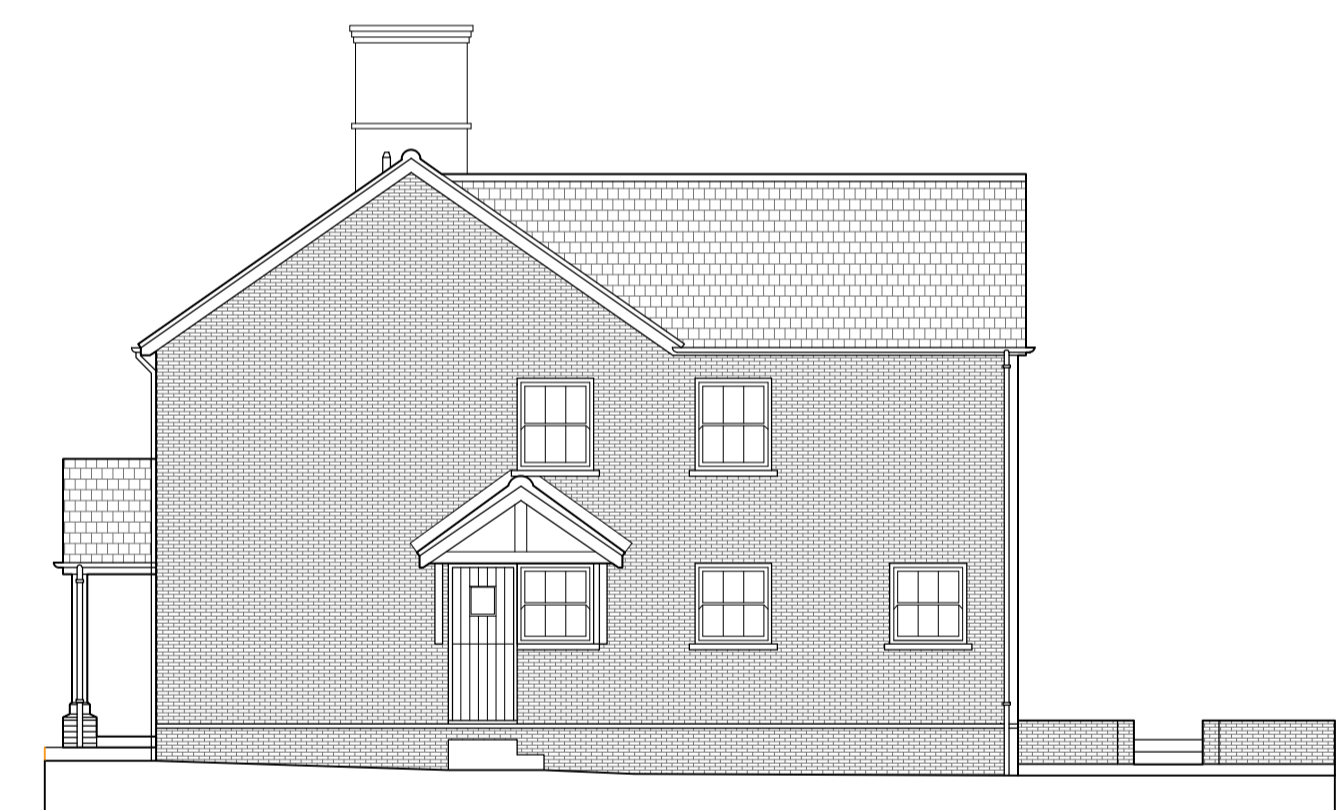


proposed eastern elevation ( no alteration )

0m 0.5m 1m 2m

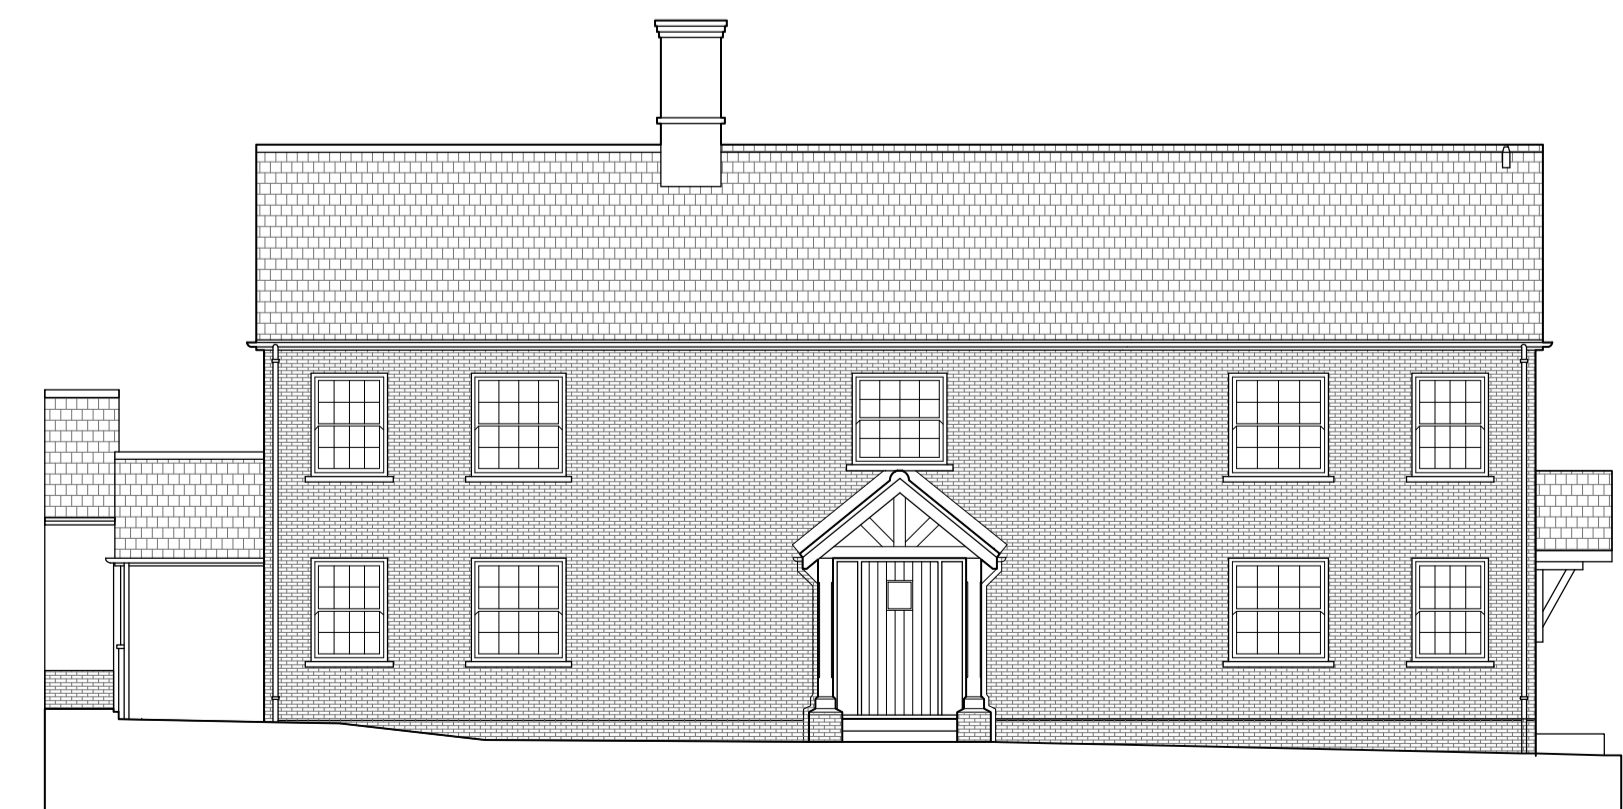

proposed southern front elevation ( no alteration )

0m 0.5m 1m 2m

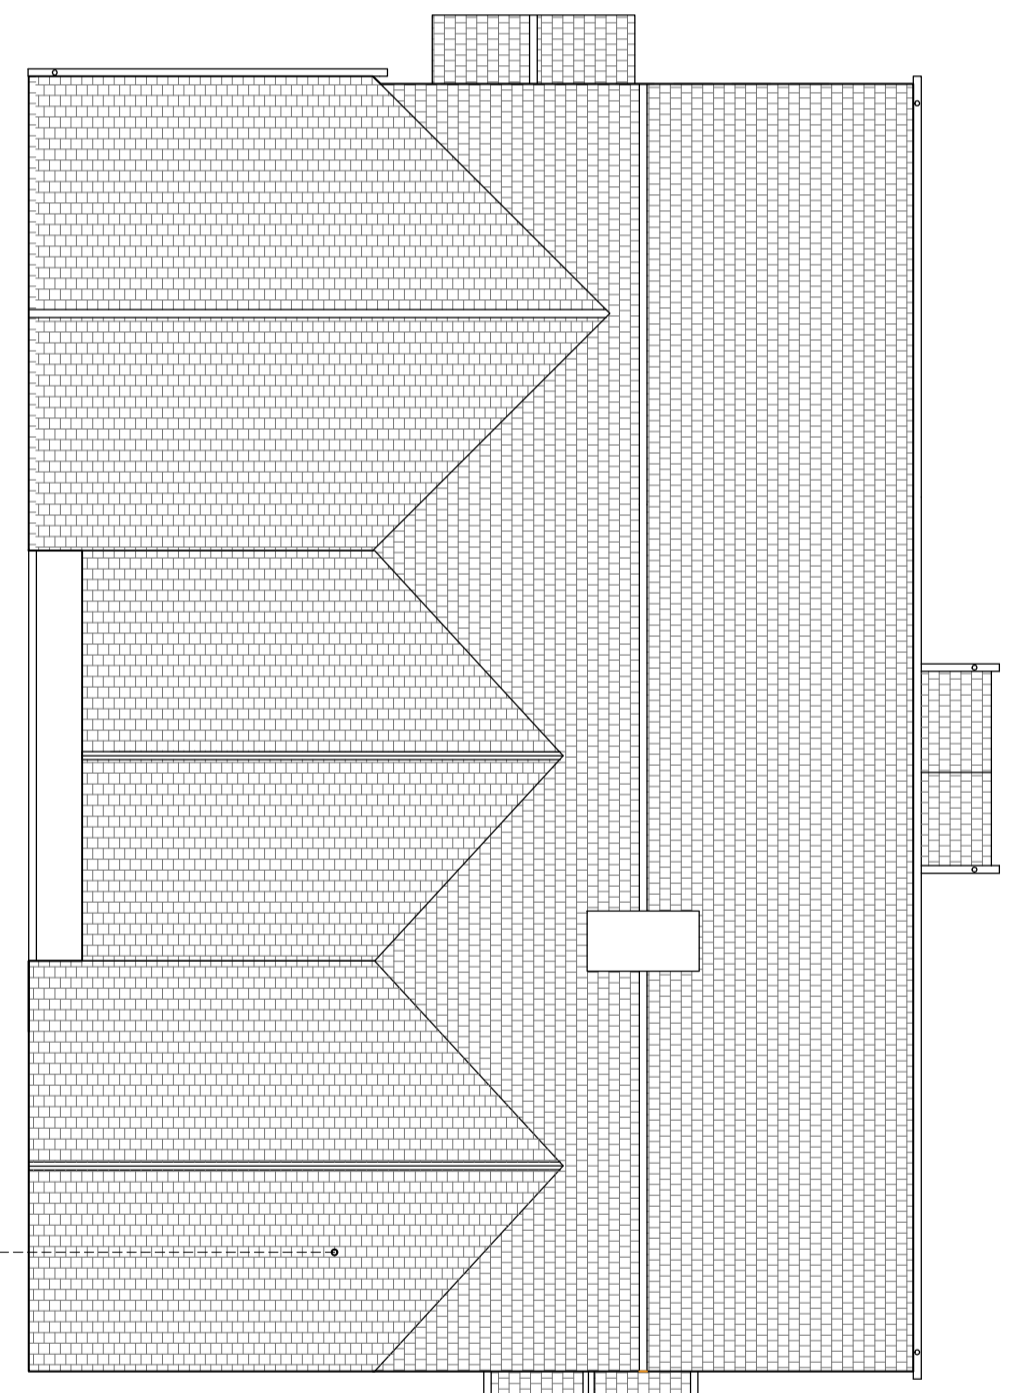

proposed roof plan

0m 0.5m 1m 2m