




Site Plan 1/1250

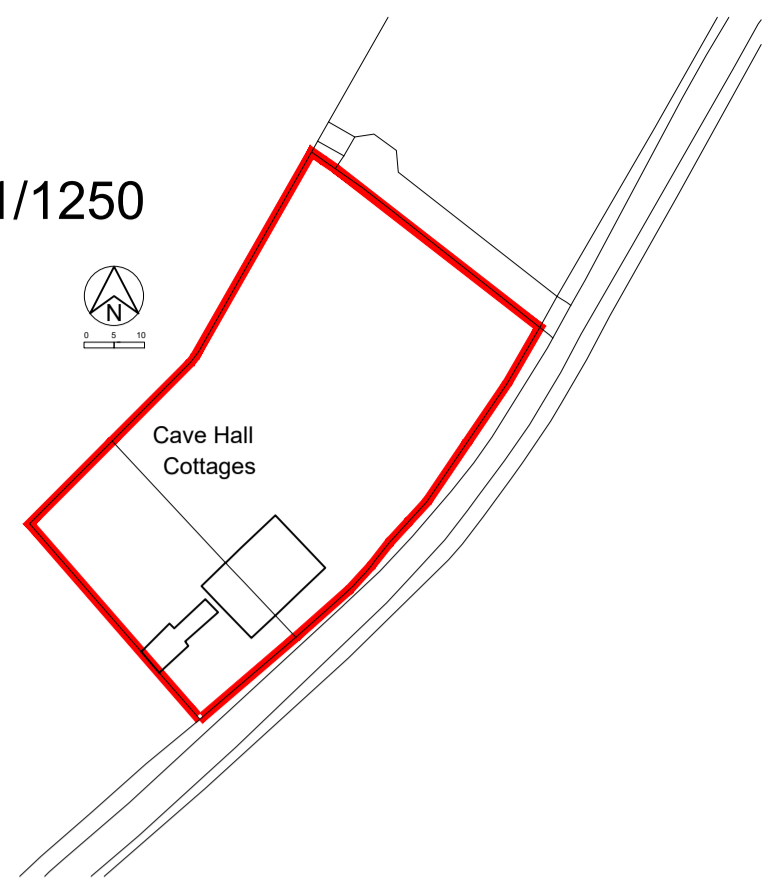


existing northern rear elevation

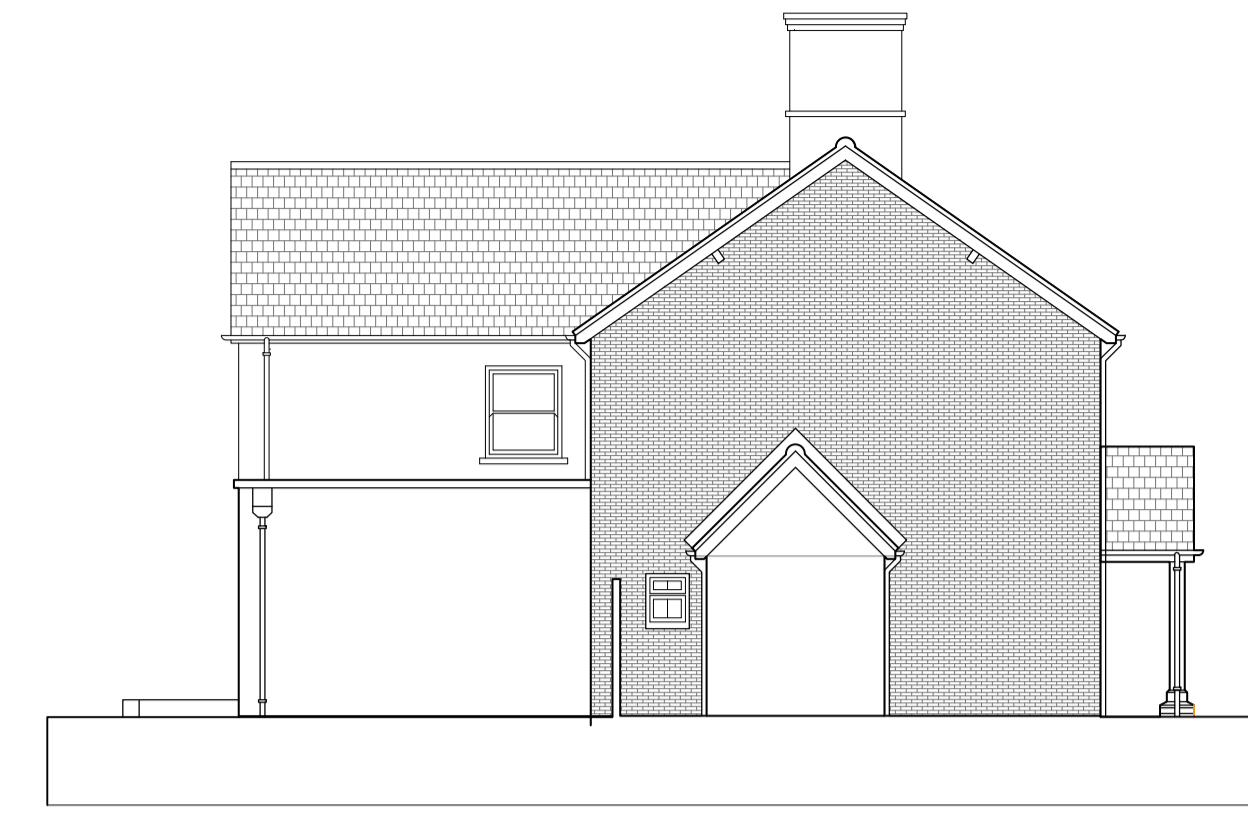


existing western elevation

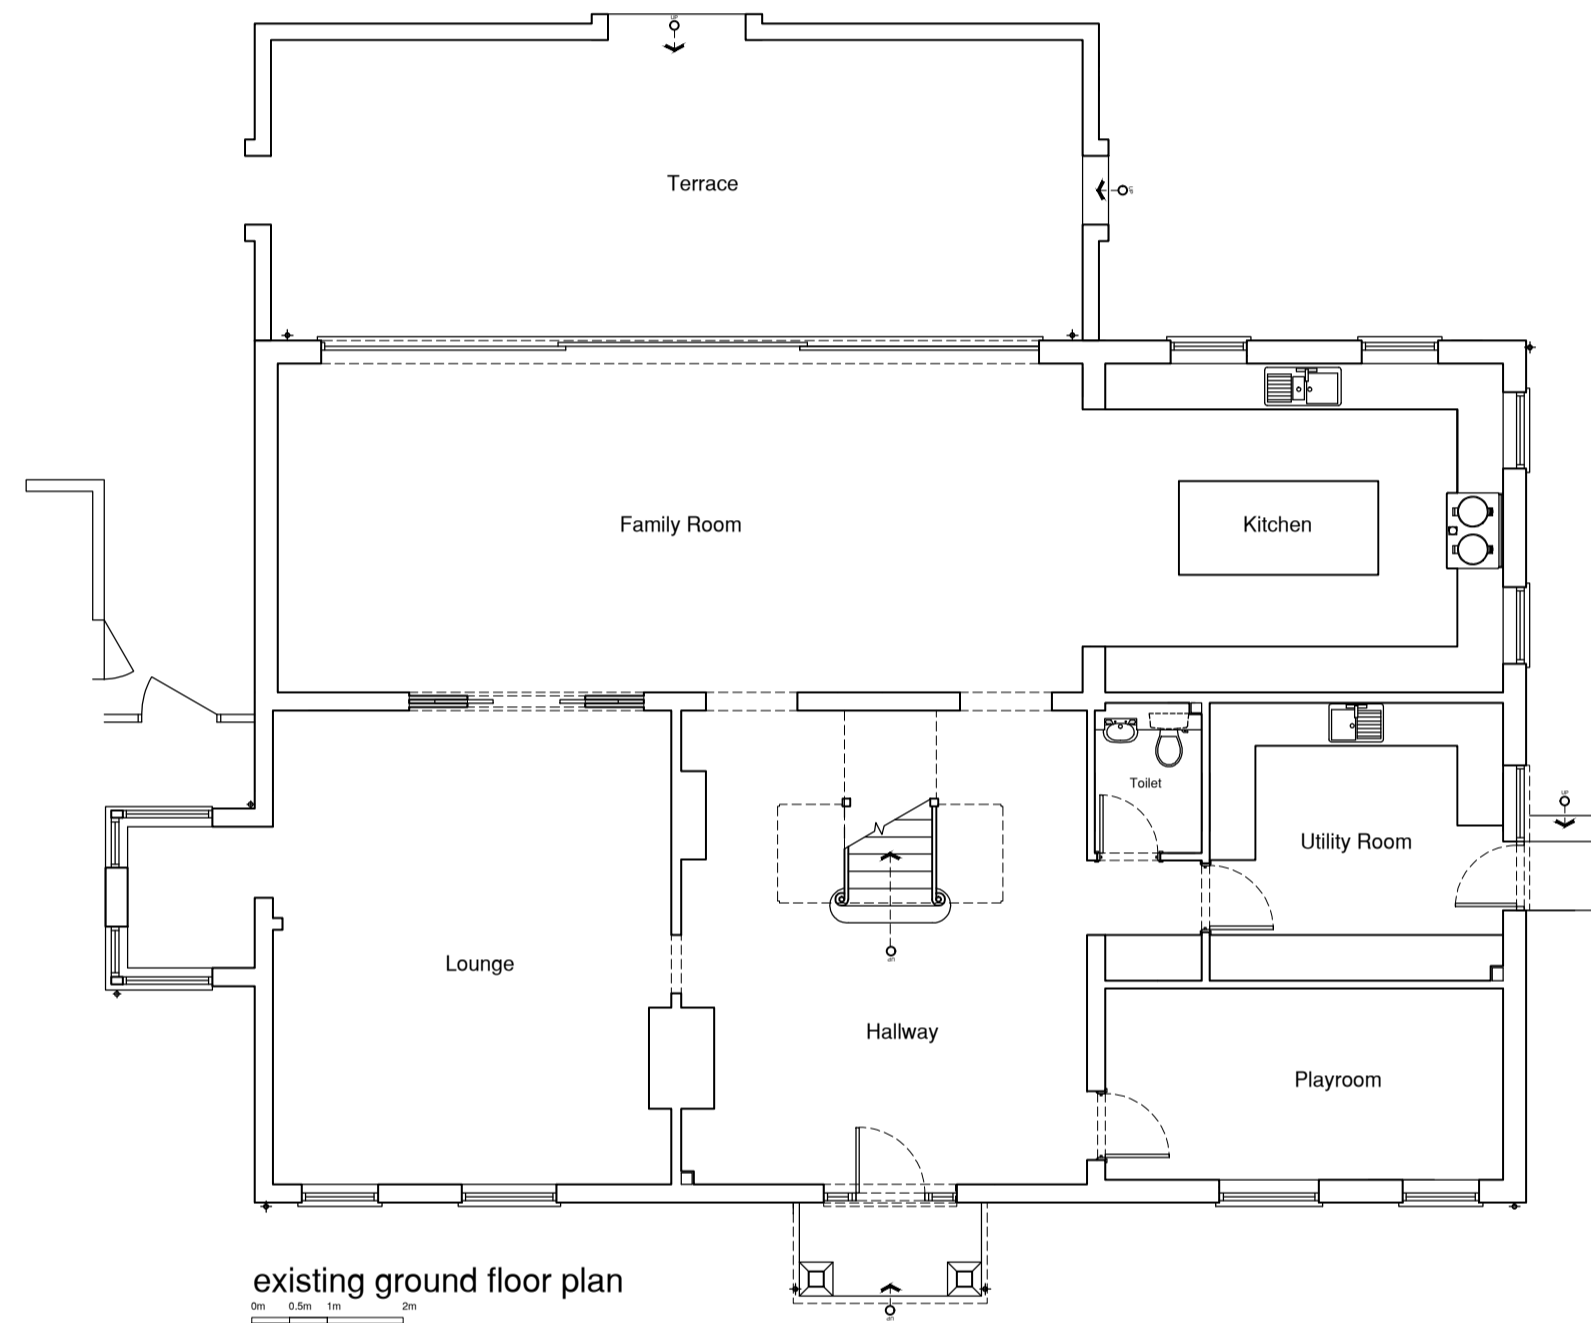

existing ground floor plan


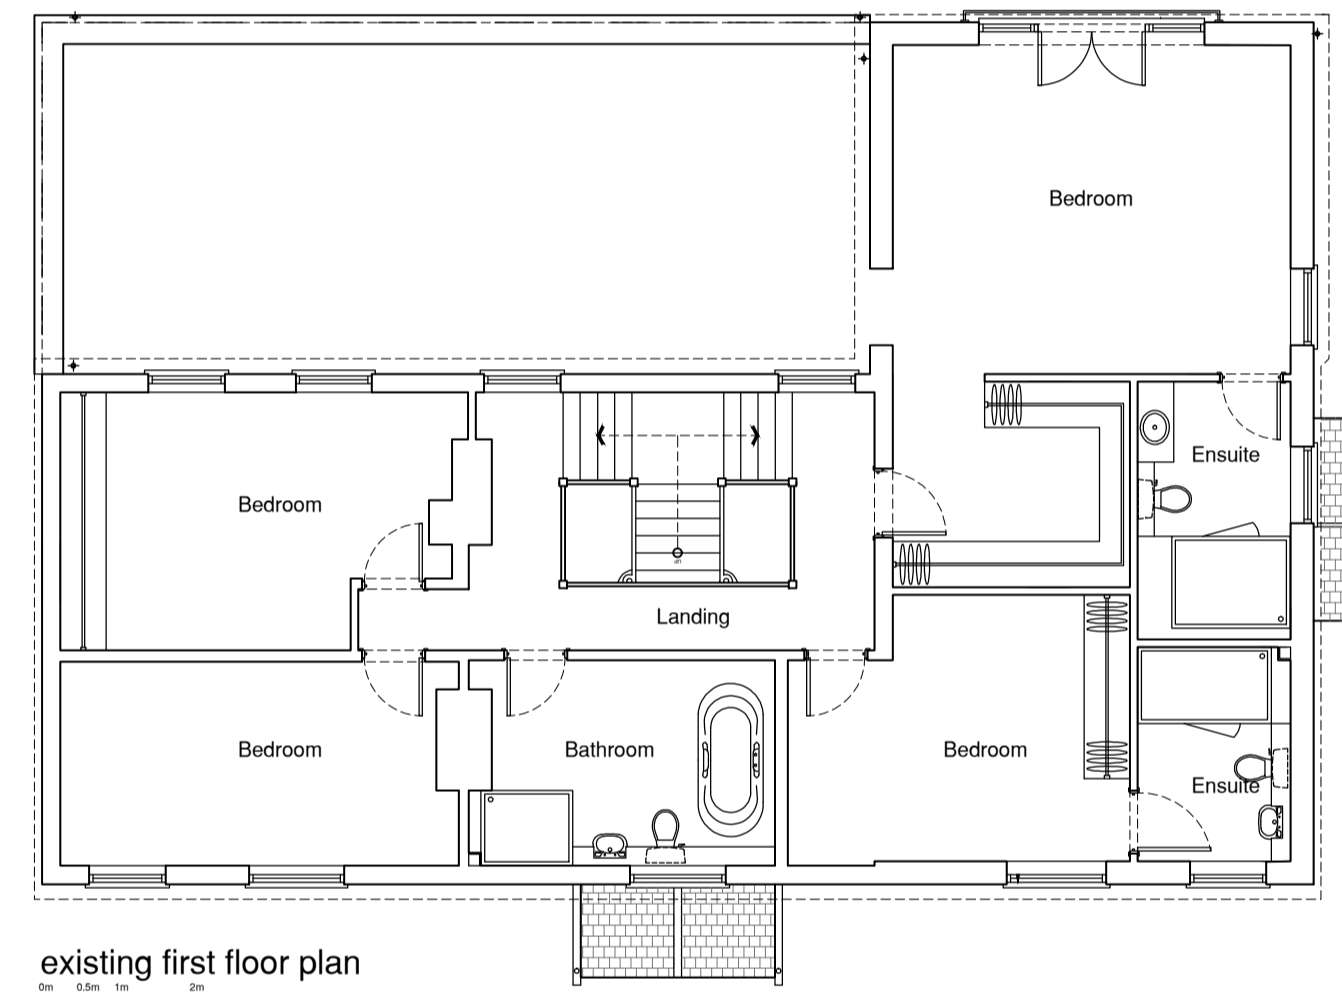


existing first floor plan

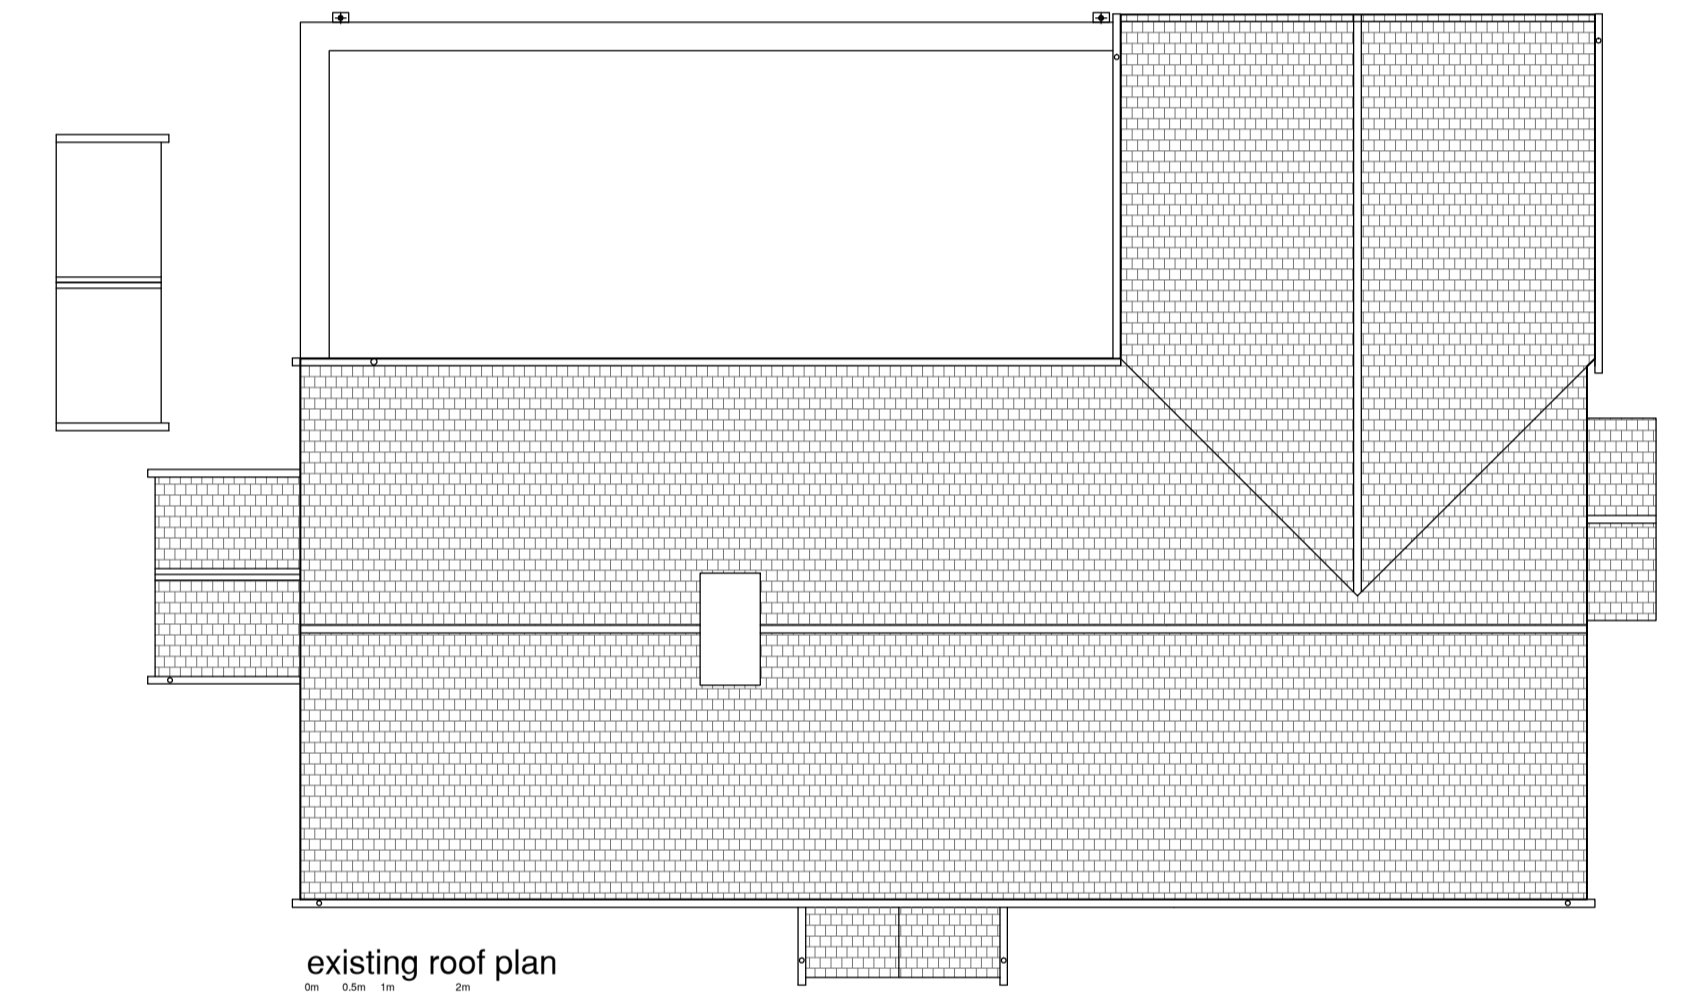


existing roof plan

Block Plan 1/500

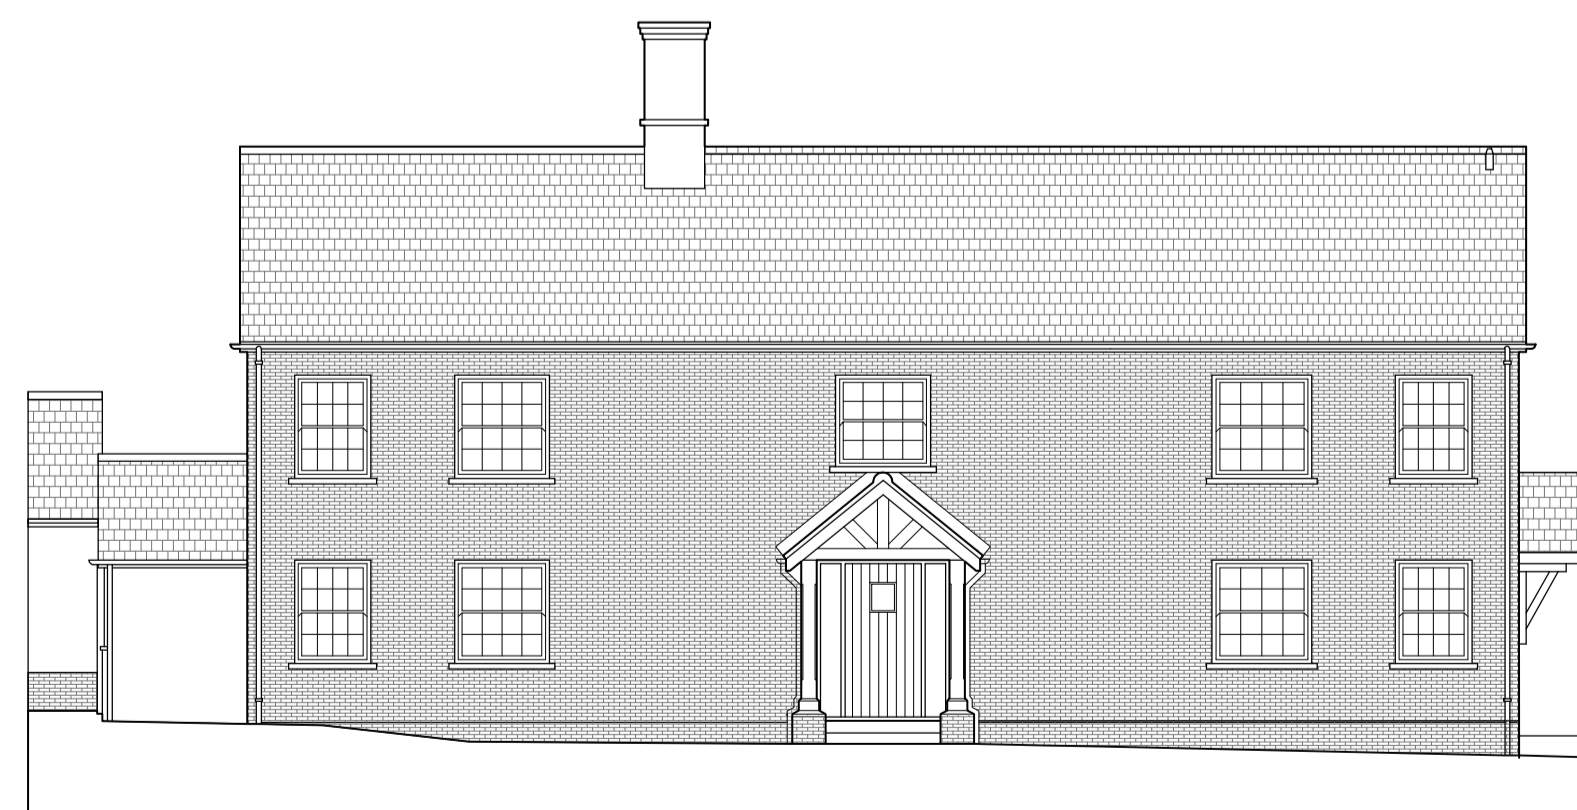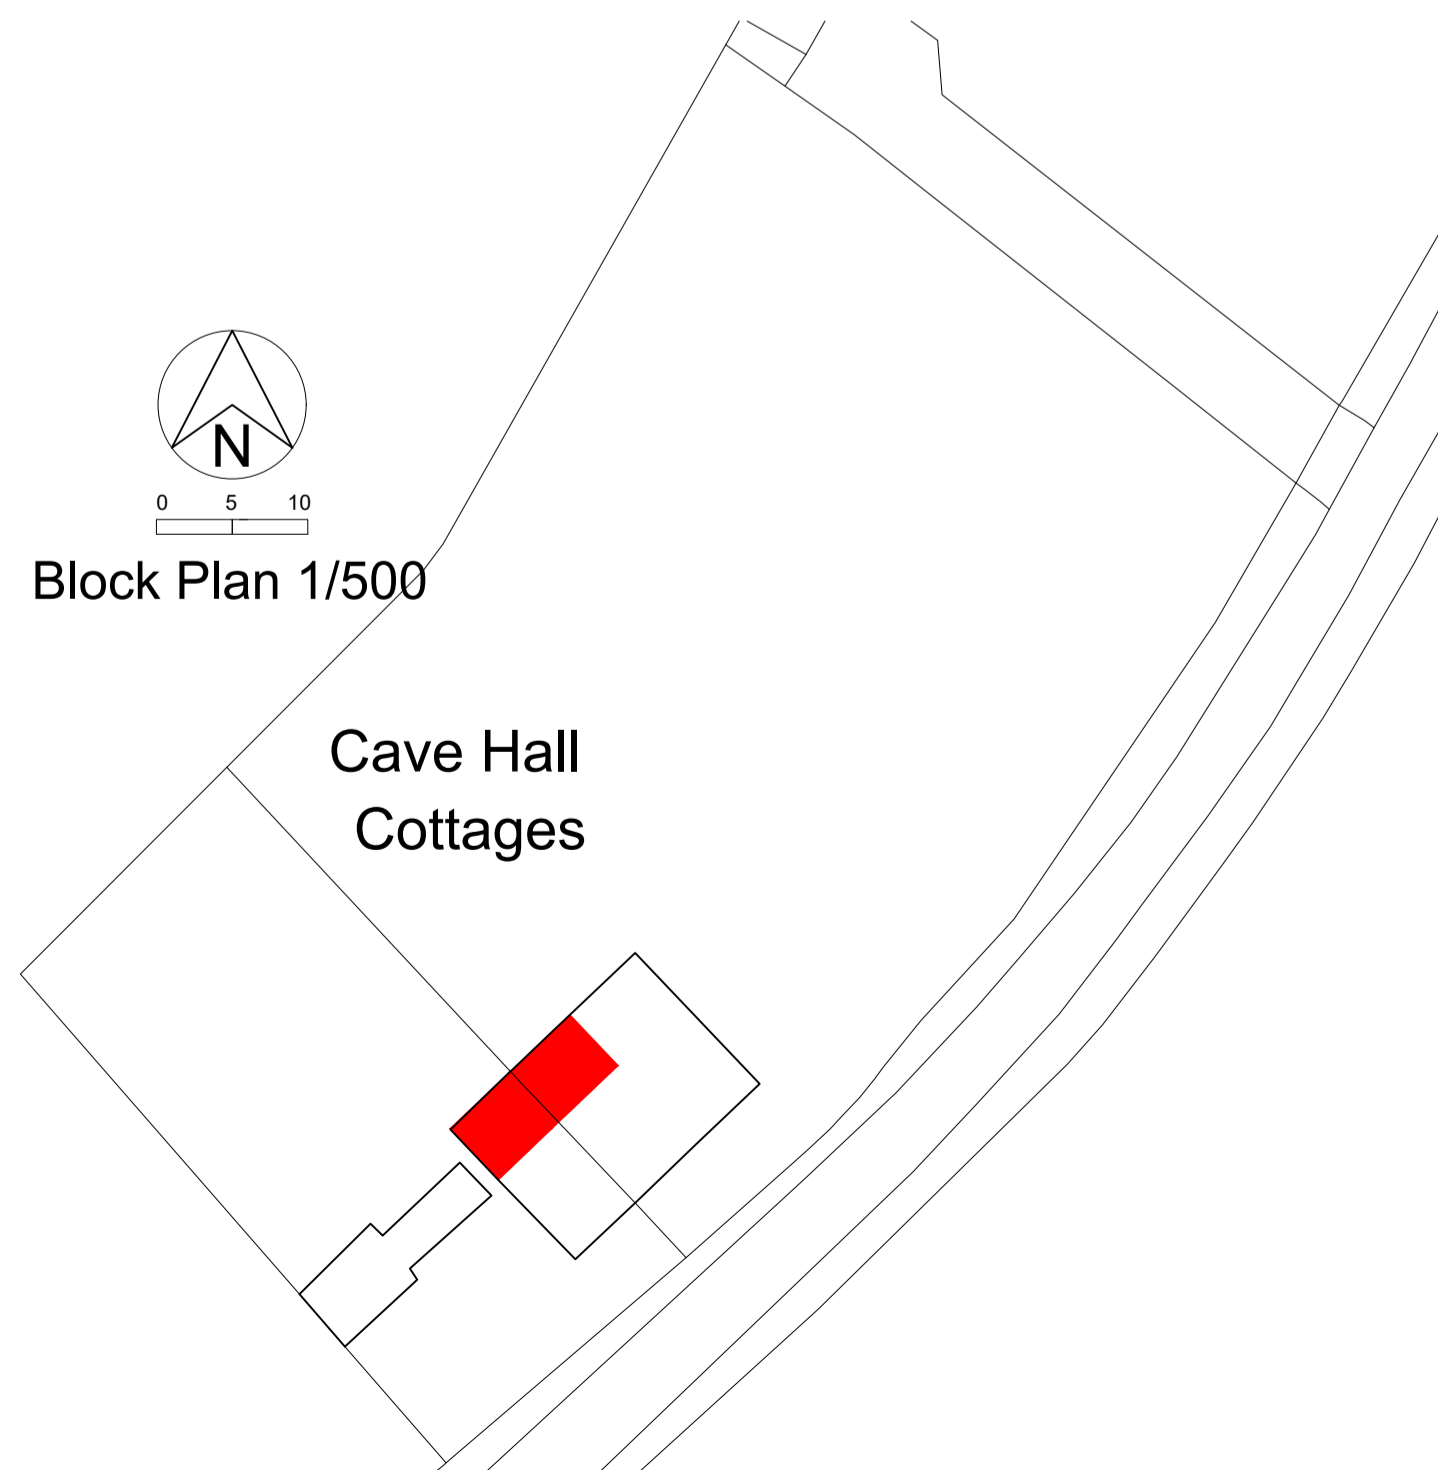

existing southern front elevation

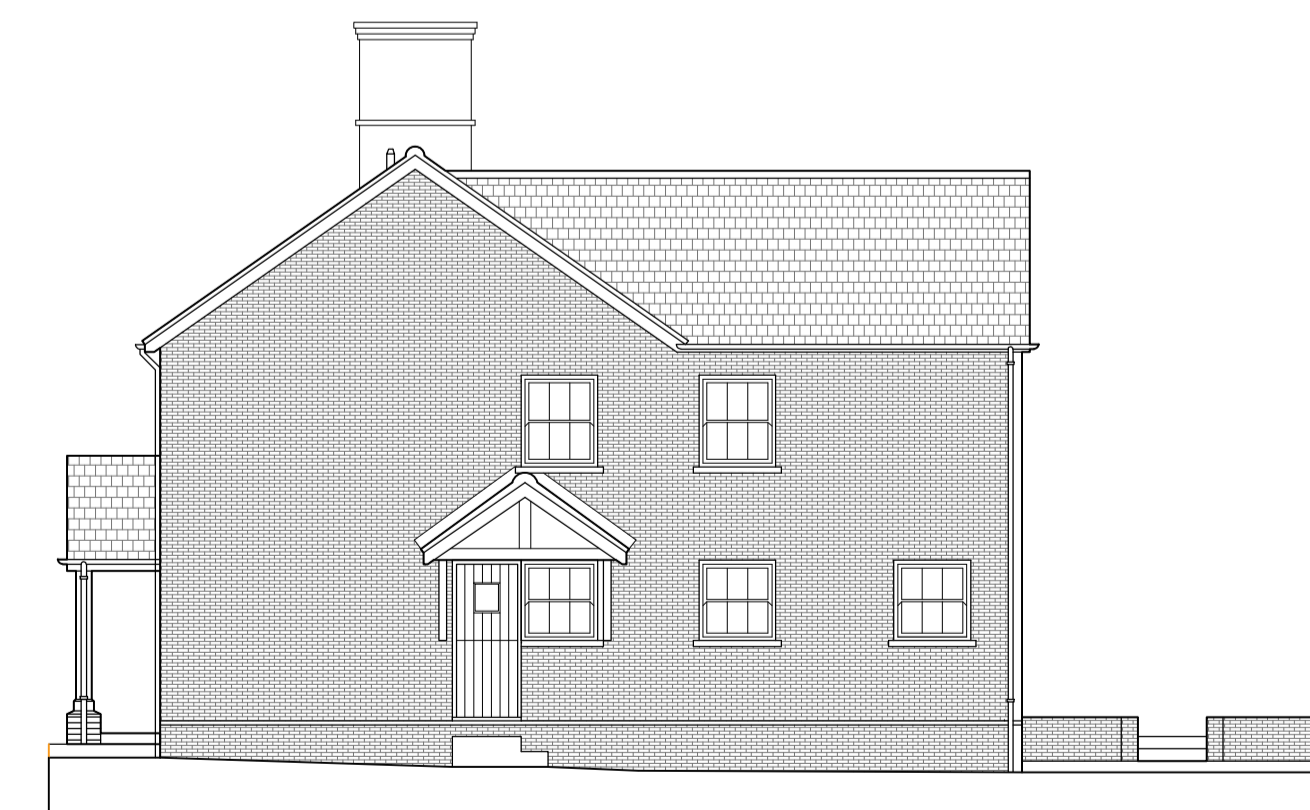

existing eastern elevation