
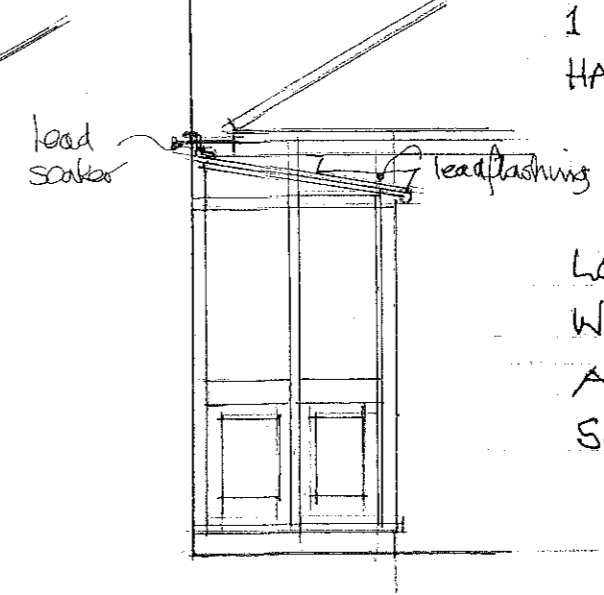
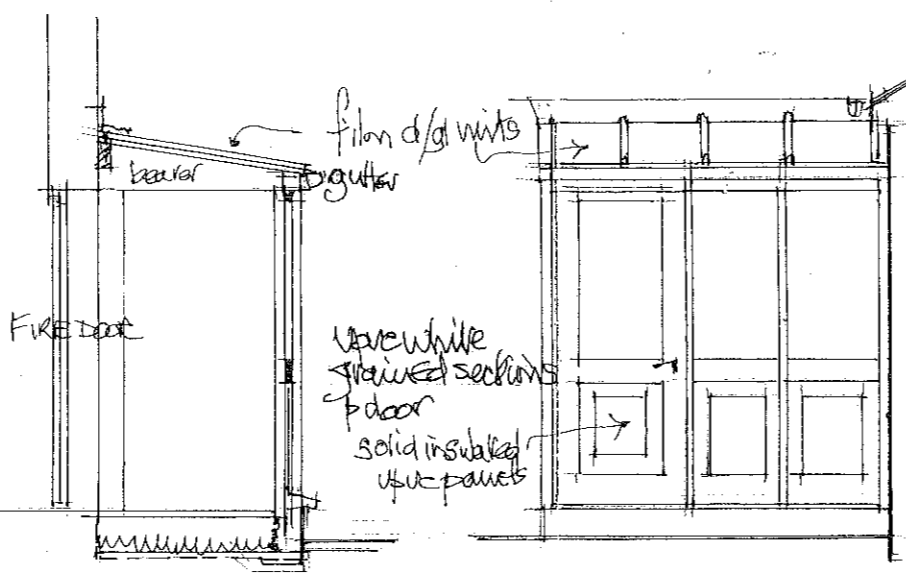


CHANGE of USE AT  
1 HELMSHORE RD.  
HASLINGDEN BB4 4BG



LOGGIA DETAILS &  
WALLS IN PARKING  
AREA.  
Scale 1:50 + 1:100

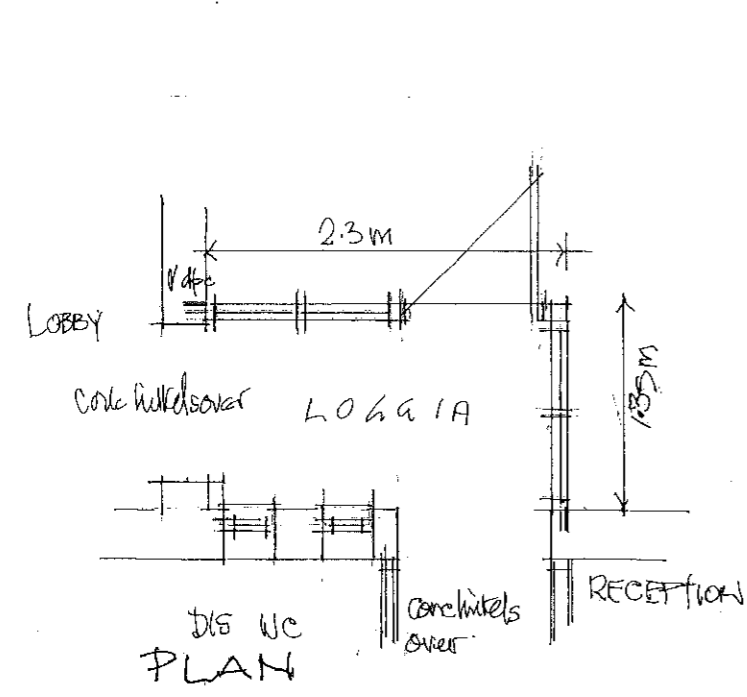

SECTION

ELEVATION

RETURN

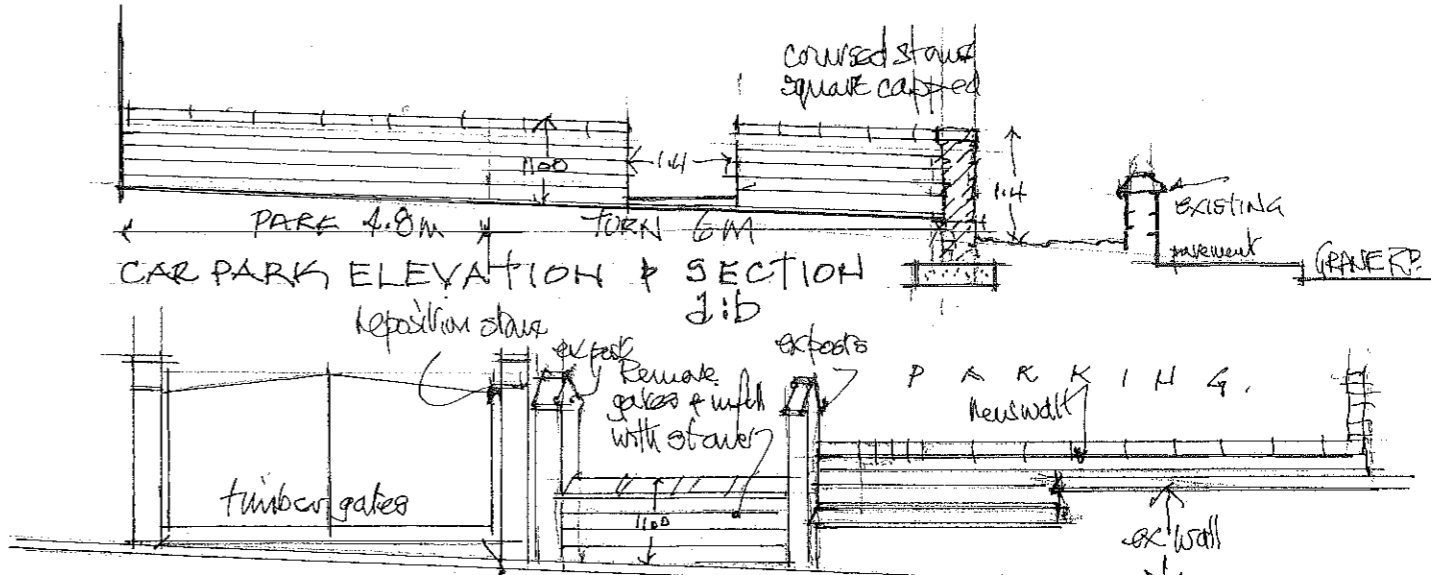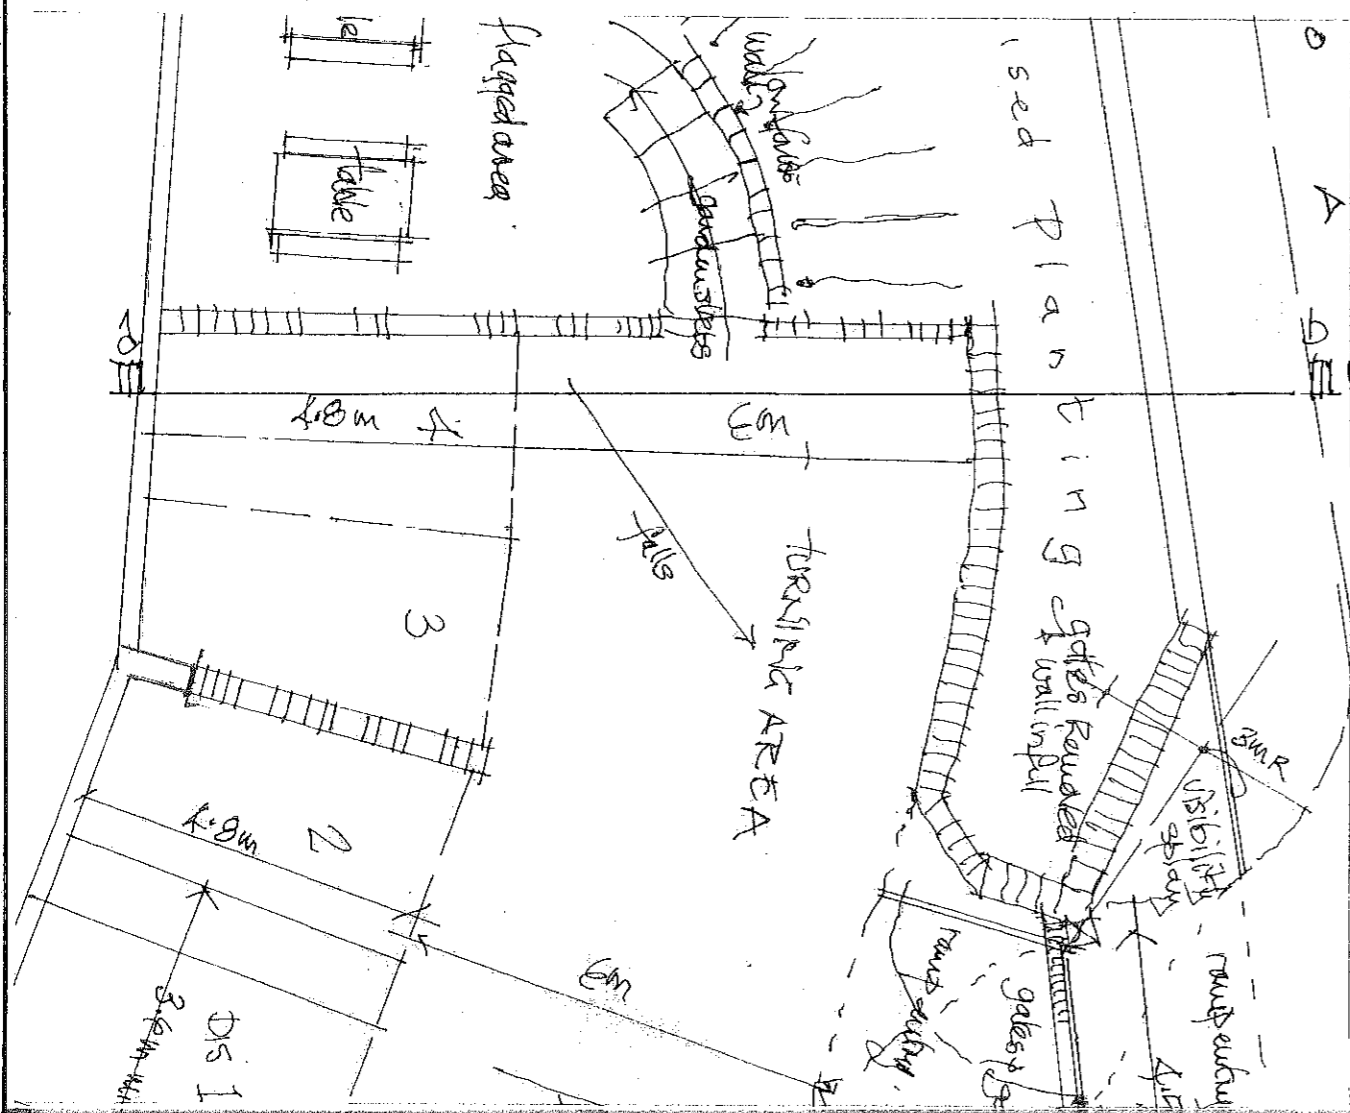

ELEVATION - GRANE RD

Ref: 6453/3