


NO DIMENSIONS TO BE SCALED FROM THIS DRAWING

This document references the following file:-

Reference Name	Status	Revision
PC-XX-XX-M3-Designer-0001_4310		P01.1

Revisions	Date	Drawn /	Chk'd
P01 First Issue	30/11/18	MRG /	MG
P02 Porch Added	14/02/19	MRG /	MG

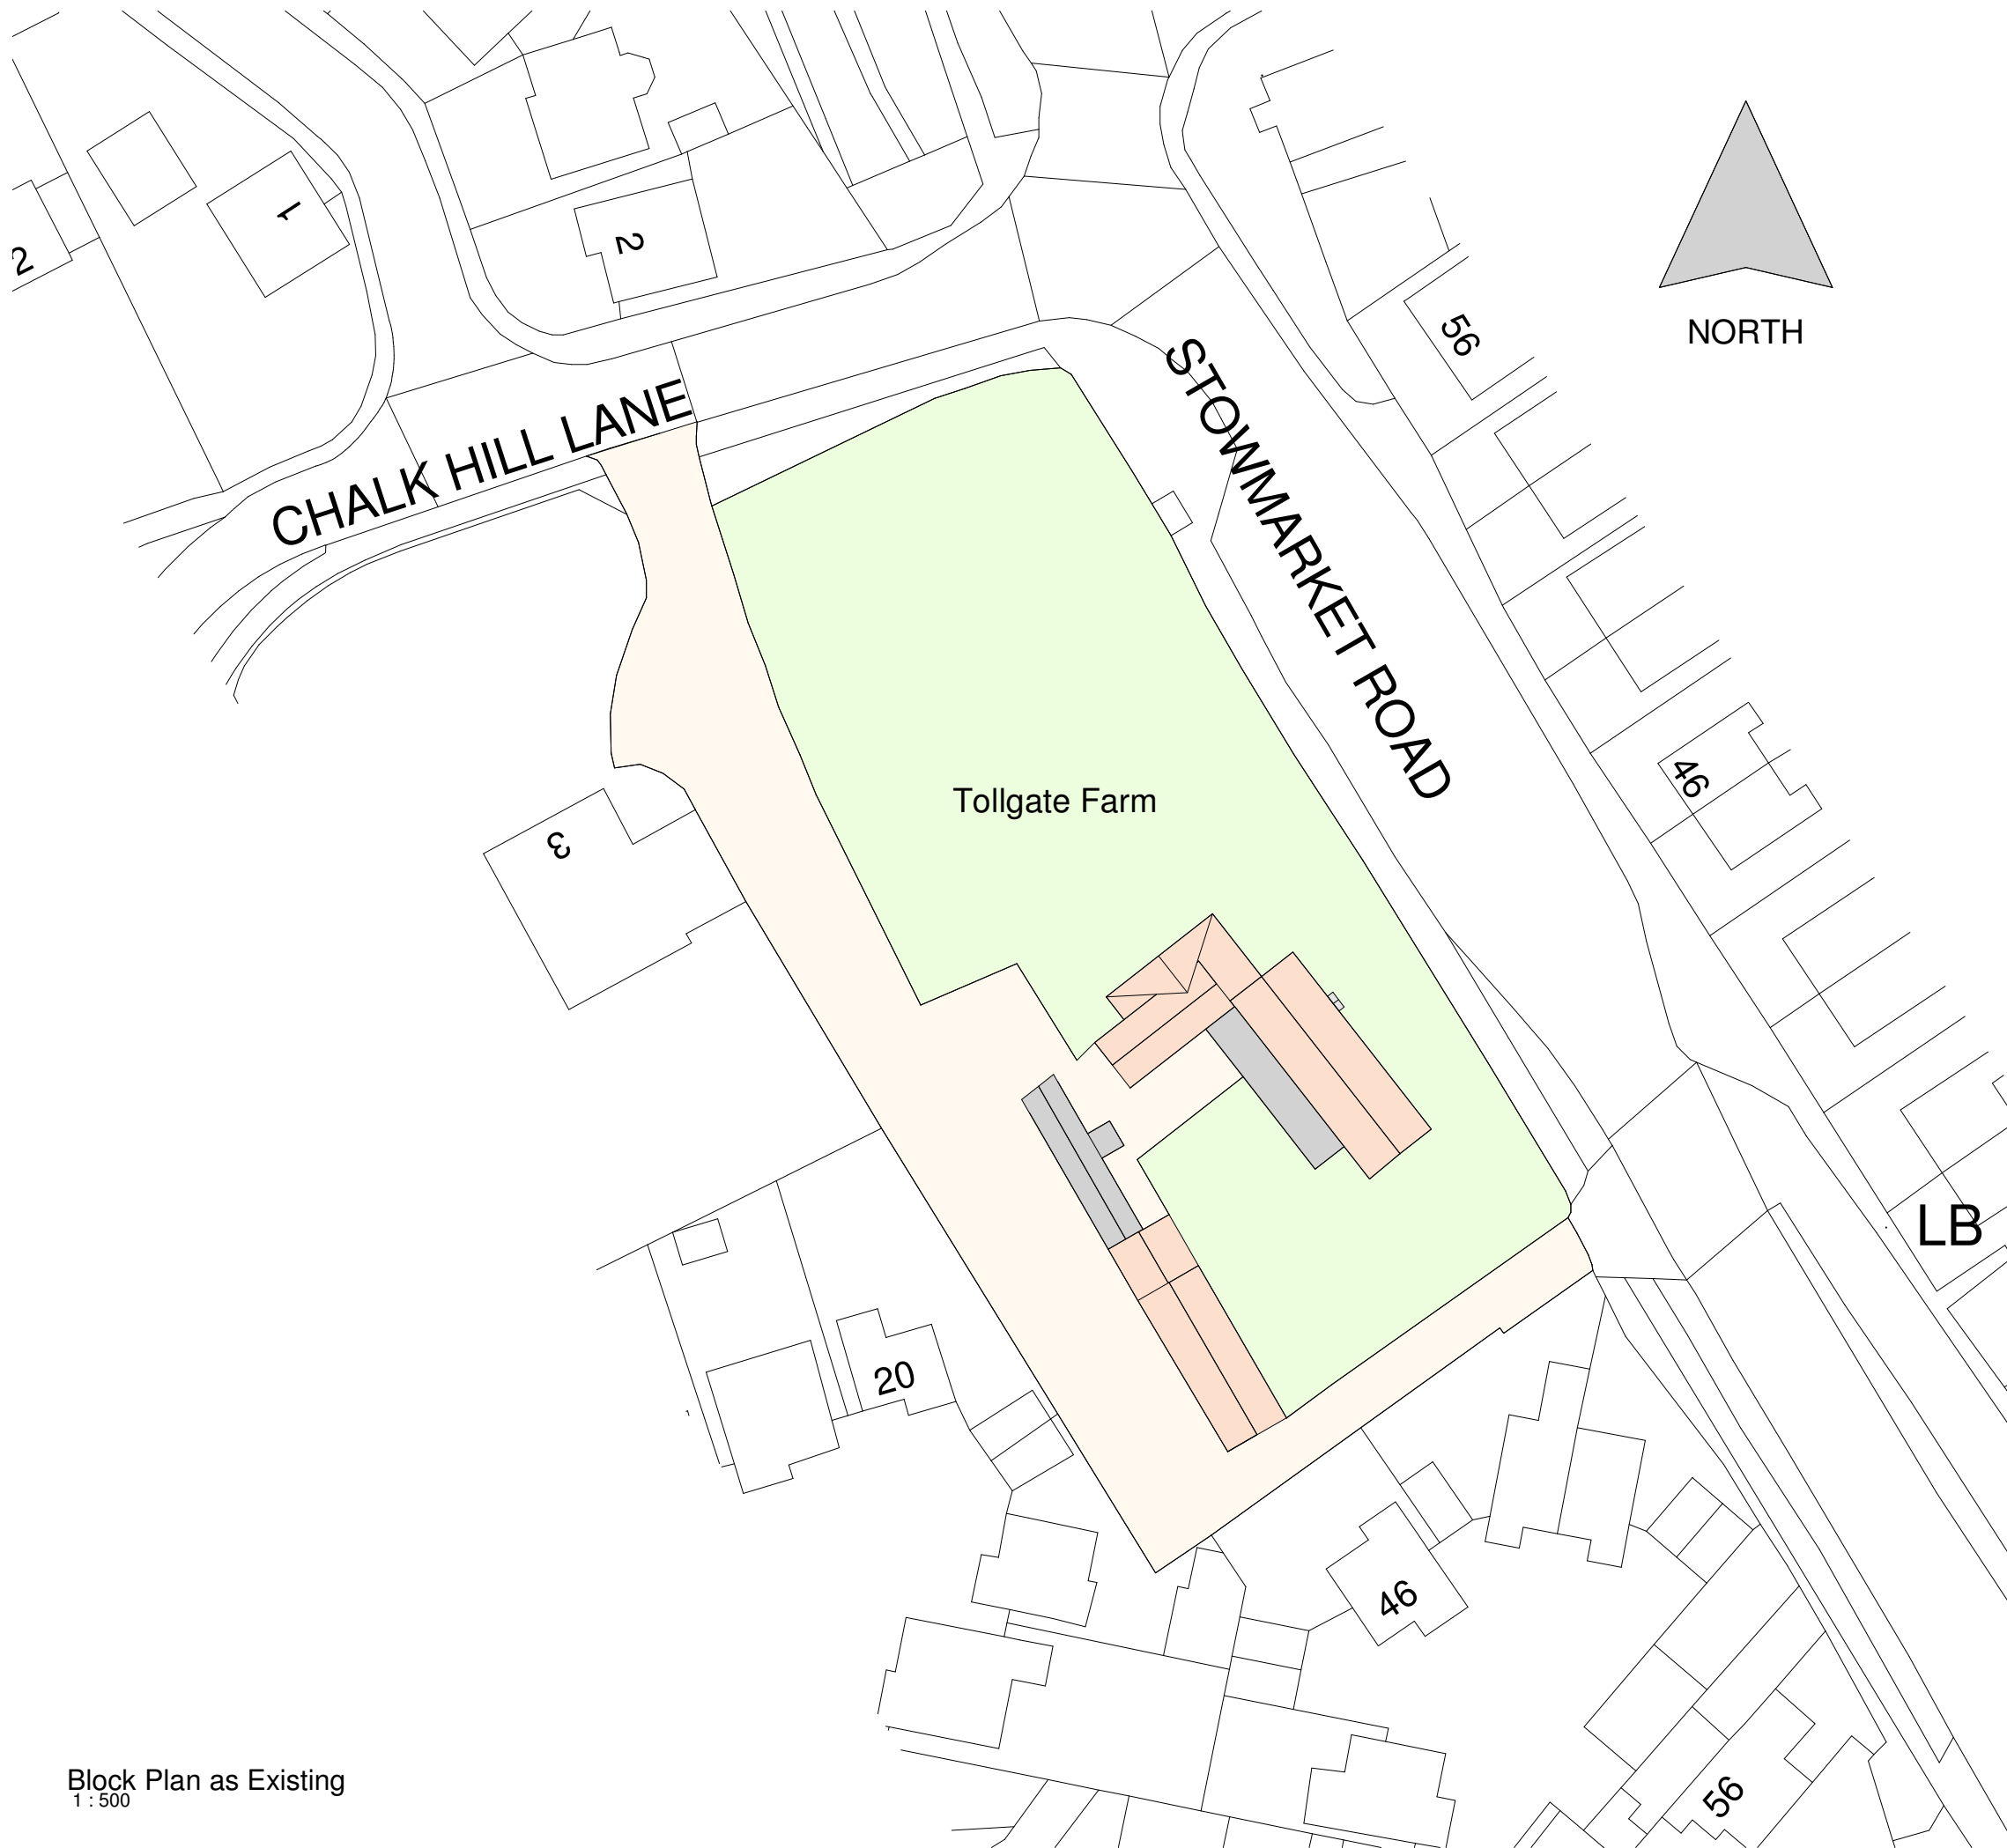

Block Plan as Existing

1 : 500

Client

Mr & Mrs. G. Young

Project

Proposed Conversion and Alterations to Tollgate Farm House, Great Blakenham

Title

Block Plan as Existing

Project N^o Drawing N^o Revision

4310 - 0101 P02

Scale - unless otherwise stated Issued For

1 : 500 @ A3

BS 1192 Ref. Status

PC-Designer-0101

KLH KLH Architects
 The Old Steelyard
 Poplar Lane
 Sproughton
 Ipswich
 IP8 3HL
 t.01473 689532
 klh@klharchitects.com
 web: www.klharchitects.com