


PC-XX-XX-XX-Design-0001\_4310  
14/02/19  
MRC /  
MRC /  
30/1/18  
MRC /  
MRC /  
P01 First Issue  
P02 Porch Added

4310  
Block Plan as Existing  
Proposed Conversion and Alterations to  
Tollgate Farm House, Great Blakenham  
Mr & Mrs. G. Young

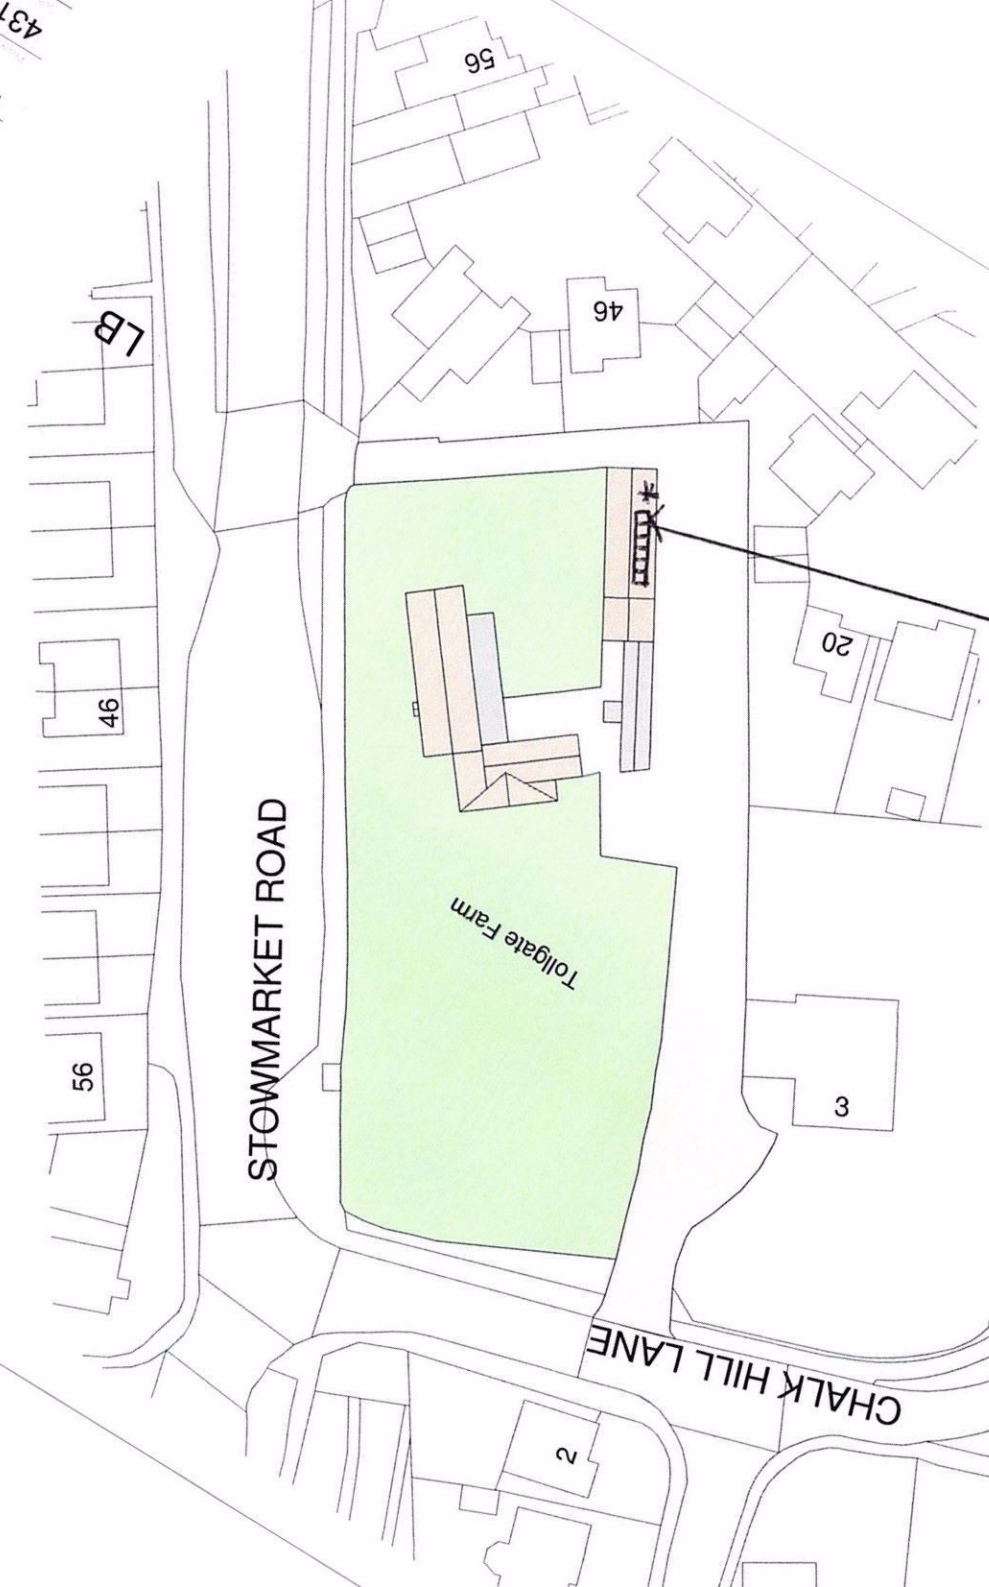

LOCATION FOR  
SOLAR PANELS

Block Plan as Existing  
1:500