



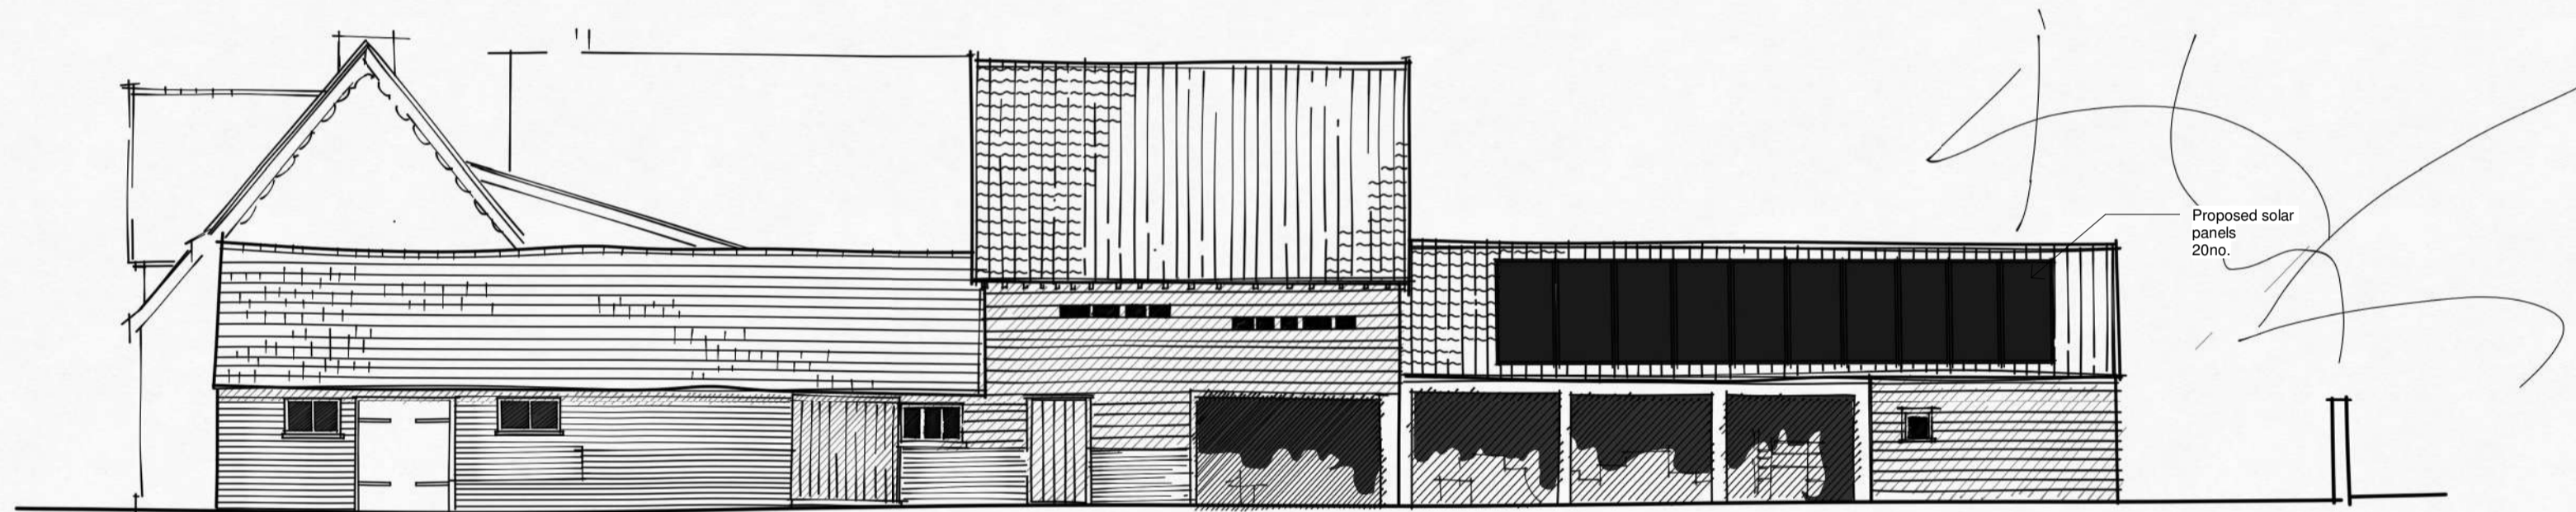


South Elevation  
1:100

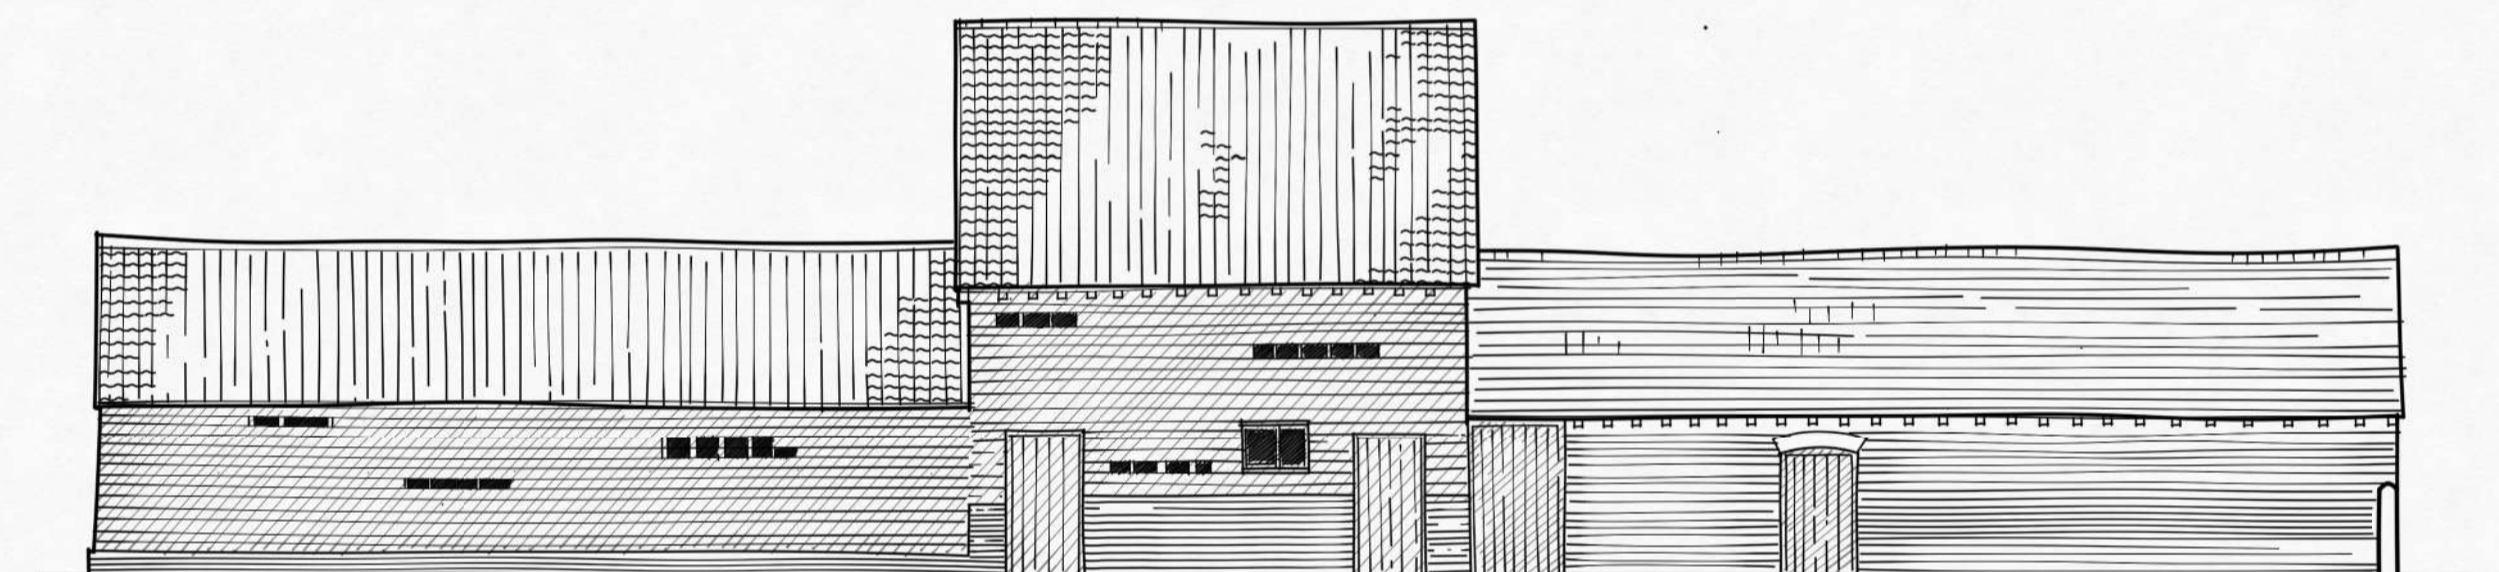


West Elevation  
1:100



East Elevation  
1:100

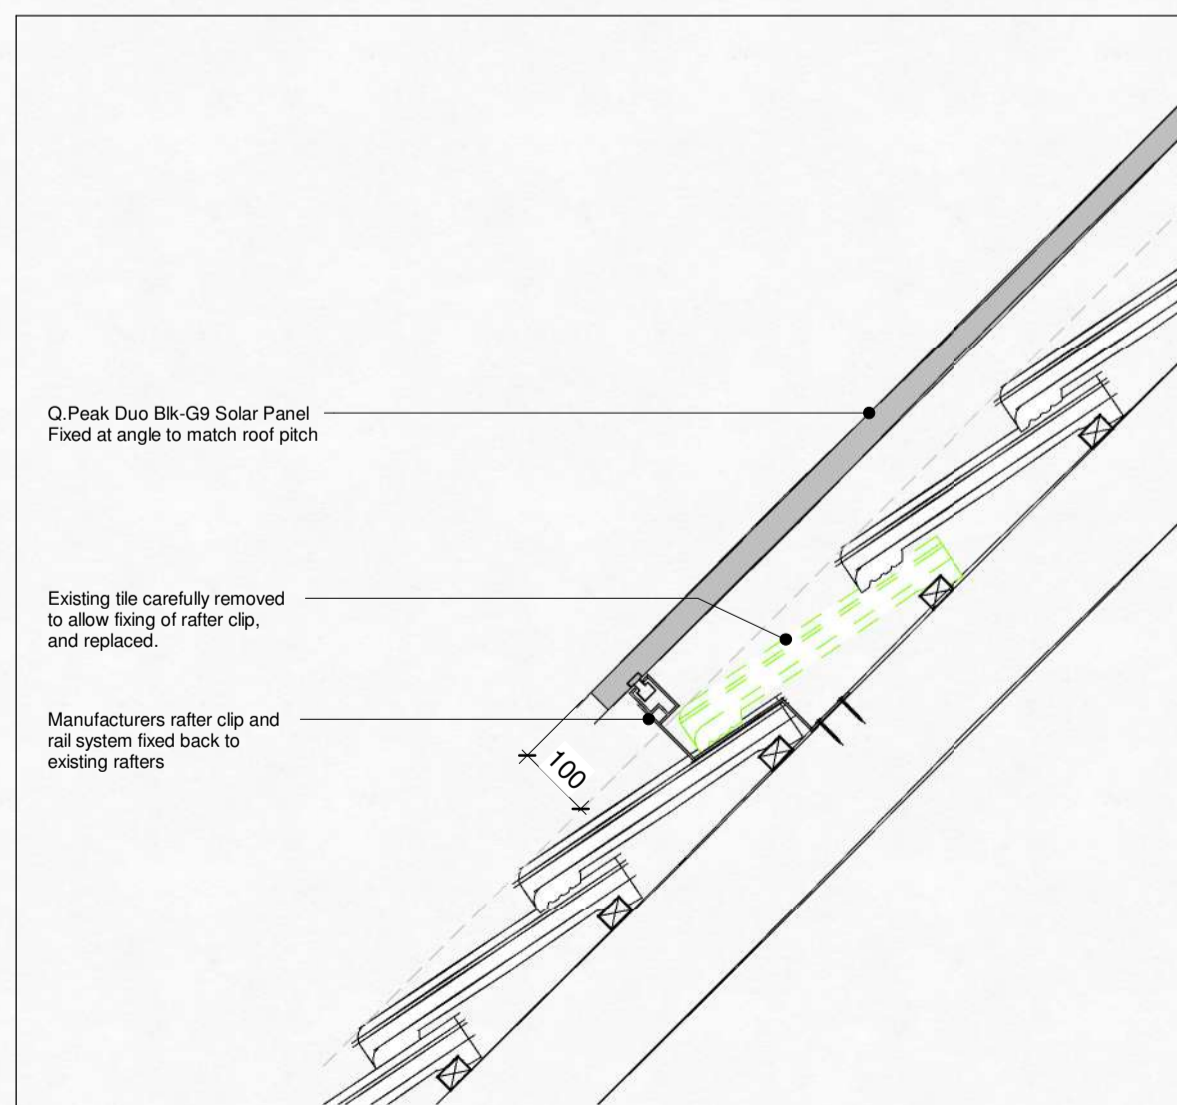

Solar Panel Detail  
1:10

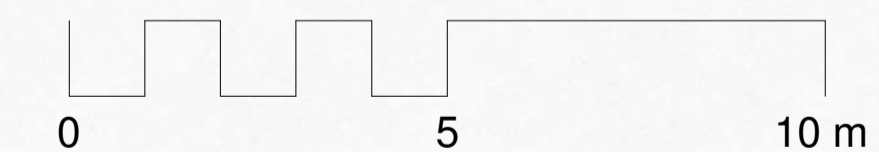

Client  
**Mr & Mrs G Young**

Project  
**Proposed Solar Panels to Existing  
Out Buildings, Tollgate Farm House,  
Great Blakenham**

Title  
**Proposed Elevations**

Project N° Drawing N° Revision  
**1537 - 0402**

Scale - unless otherwise stated Status Issued For  
As indicated @ A1 Planning