





**BLOCK PLAN**  
**SCALE : 1 : 500**  
 1:500

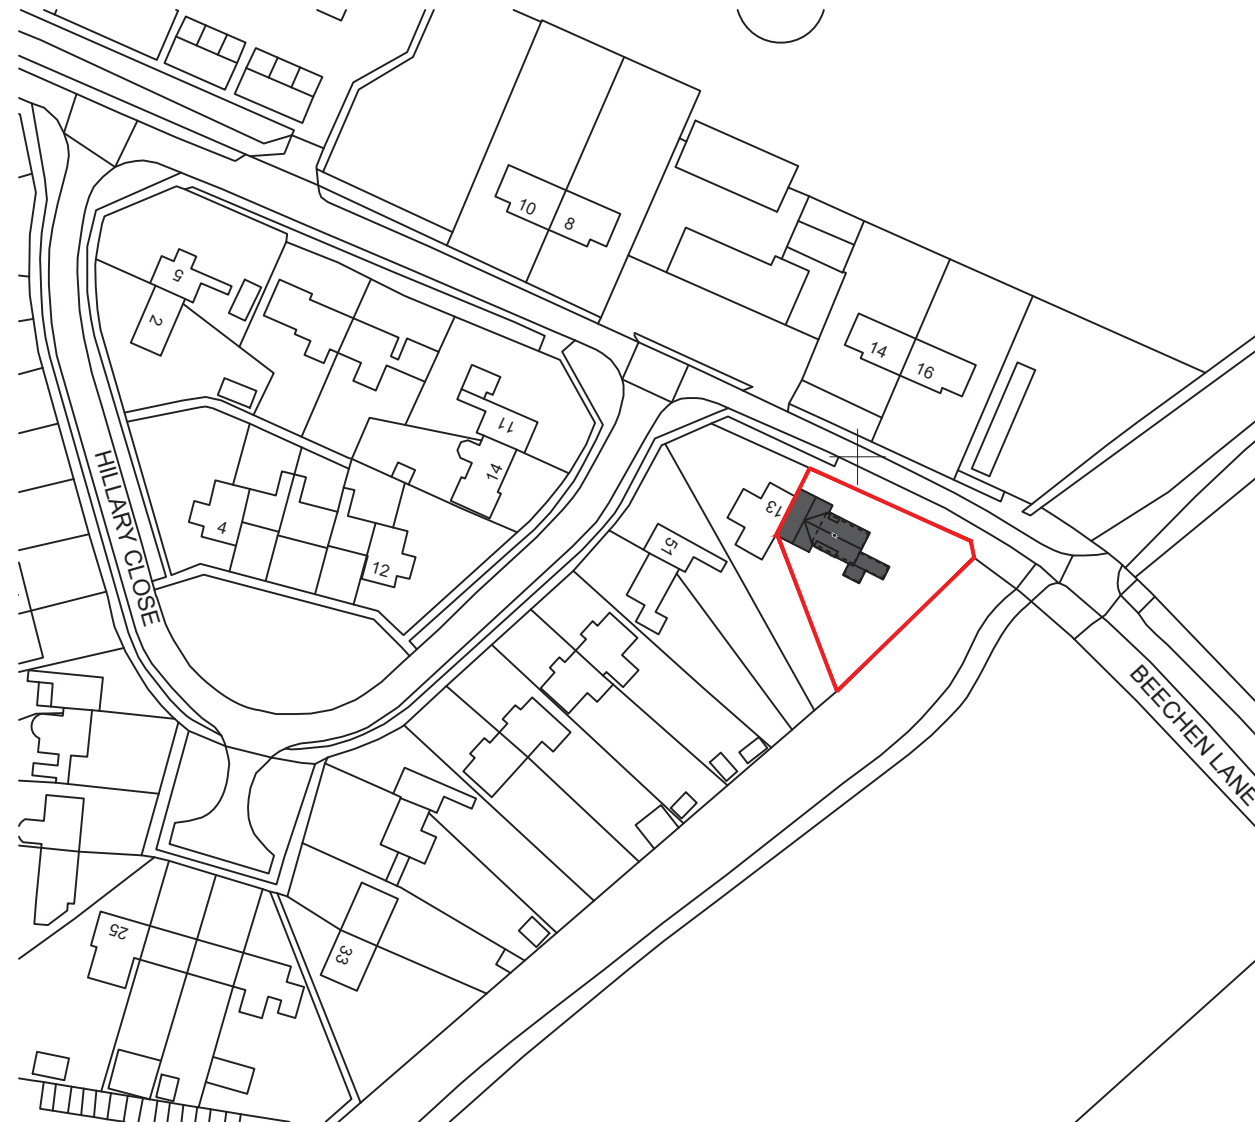

**LOCATION PLAN**  
**SCALE : 1 : 1250**  
 1:1250

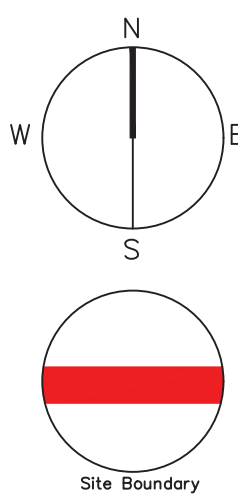

**DRAYCOTT**  
**CHARTERED SURVEYORS**

82 High Street  
 Lymington  
 Hampshire  
 SO41 9AN  
 Tel: 01590 673282  
 Email: surveyors@draycotts.co.uk

Project: 15 Beechen Lane  
 Lyndhurst  
 Hampshire  
 SO43 7DD

Client: Mr M Bull

Scale: <b>As Shown</b>	Date: <b>14/02/22</b>
Paper Size: <b>A3</b>	Drawn By: <b>SH</b>
Drawing Status: <b>Survey Drawing</b>	
Drawing Detail: <b>Block and Location Plan</b>	
Drawing No: <b>101</b>	
Revision:	

All measurements are taken using laser measure and therefore, may be subject to a small margin of error.

Copyright © Draycott Chartered Surveyors 2015.

For construction purposes use given dimensions only.