


Detail 03  
Flashing

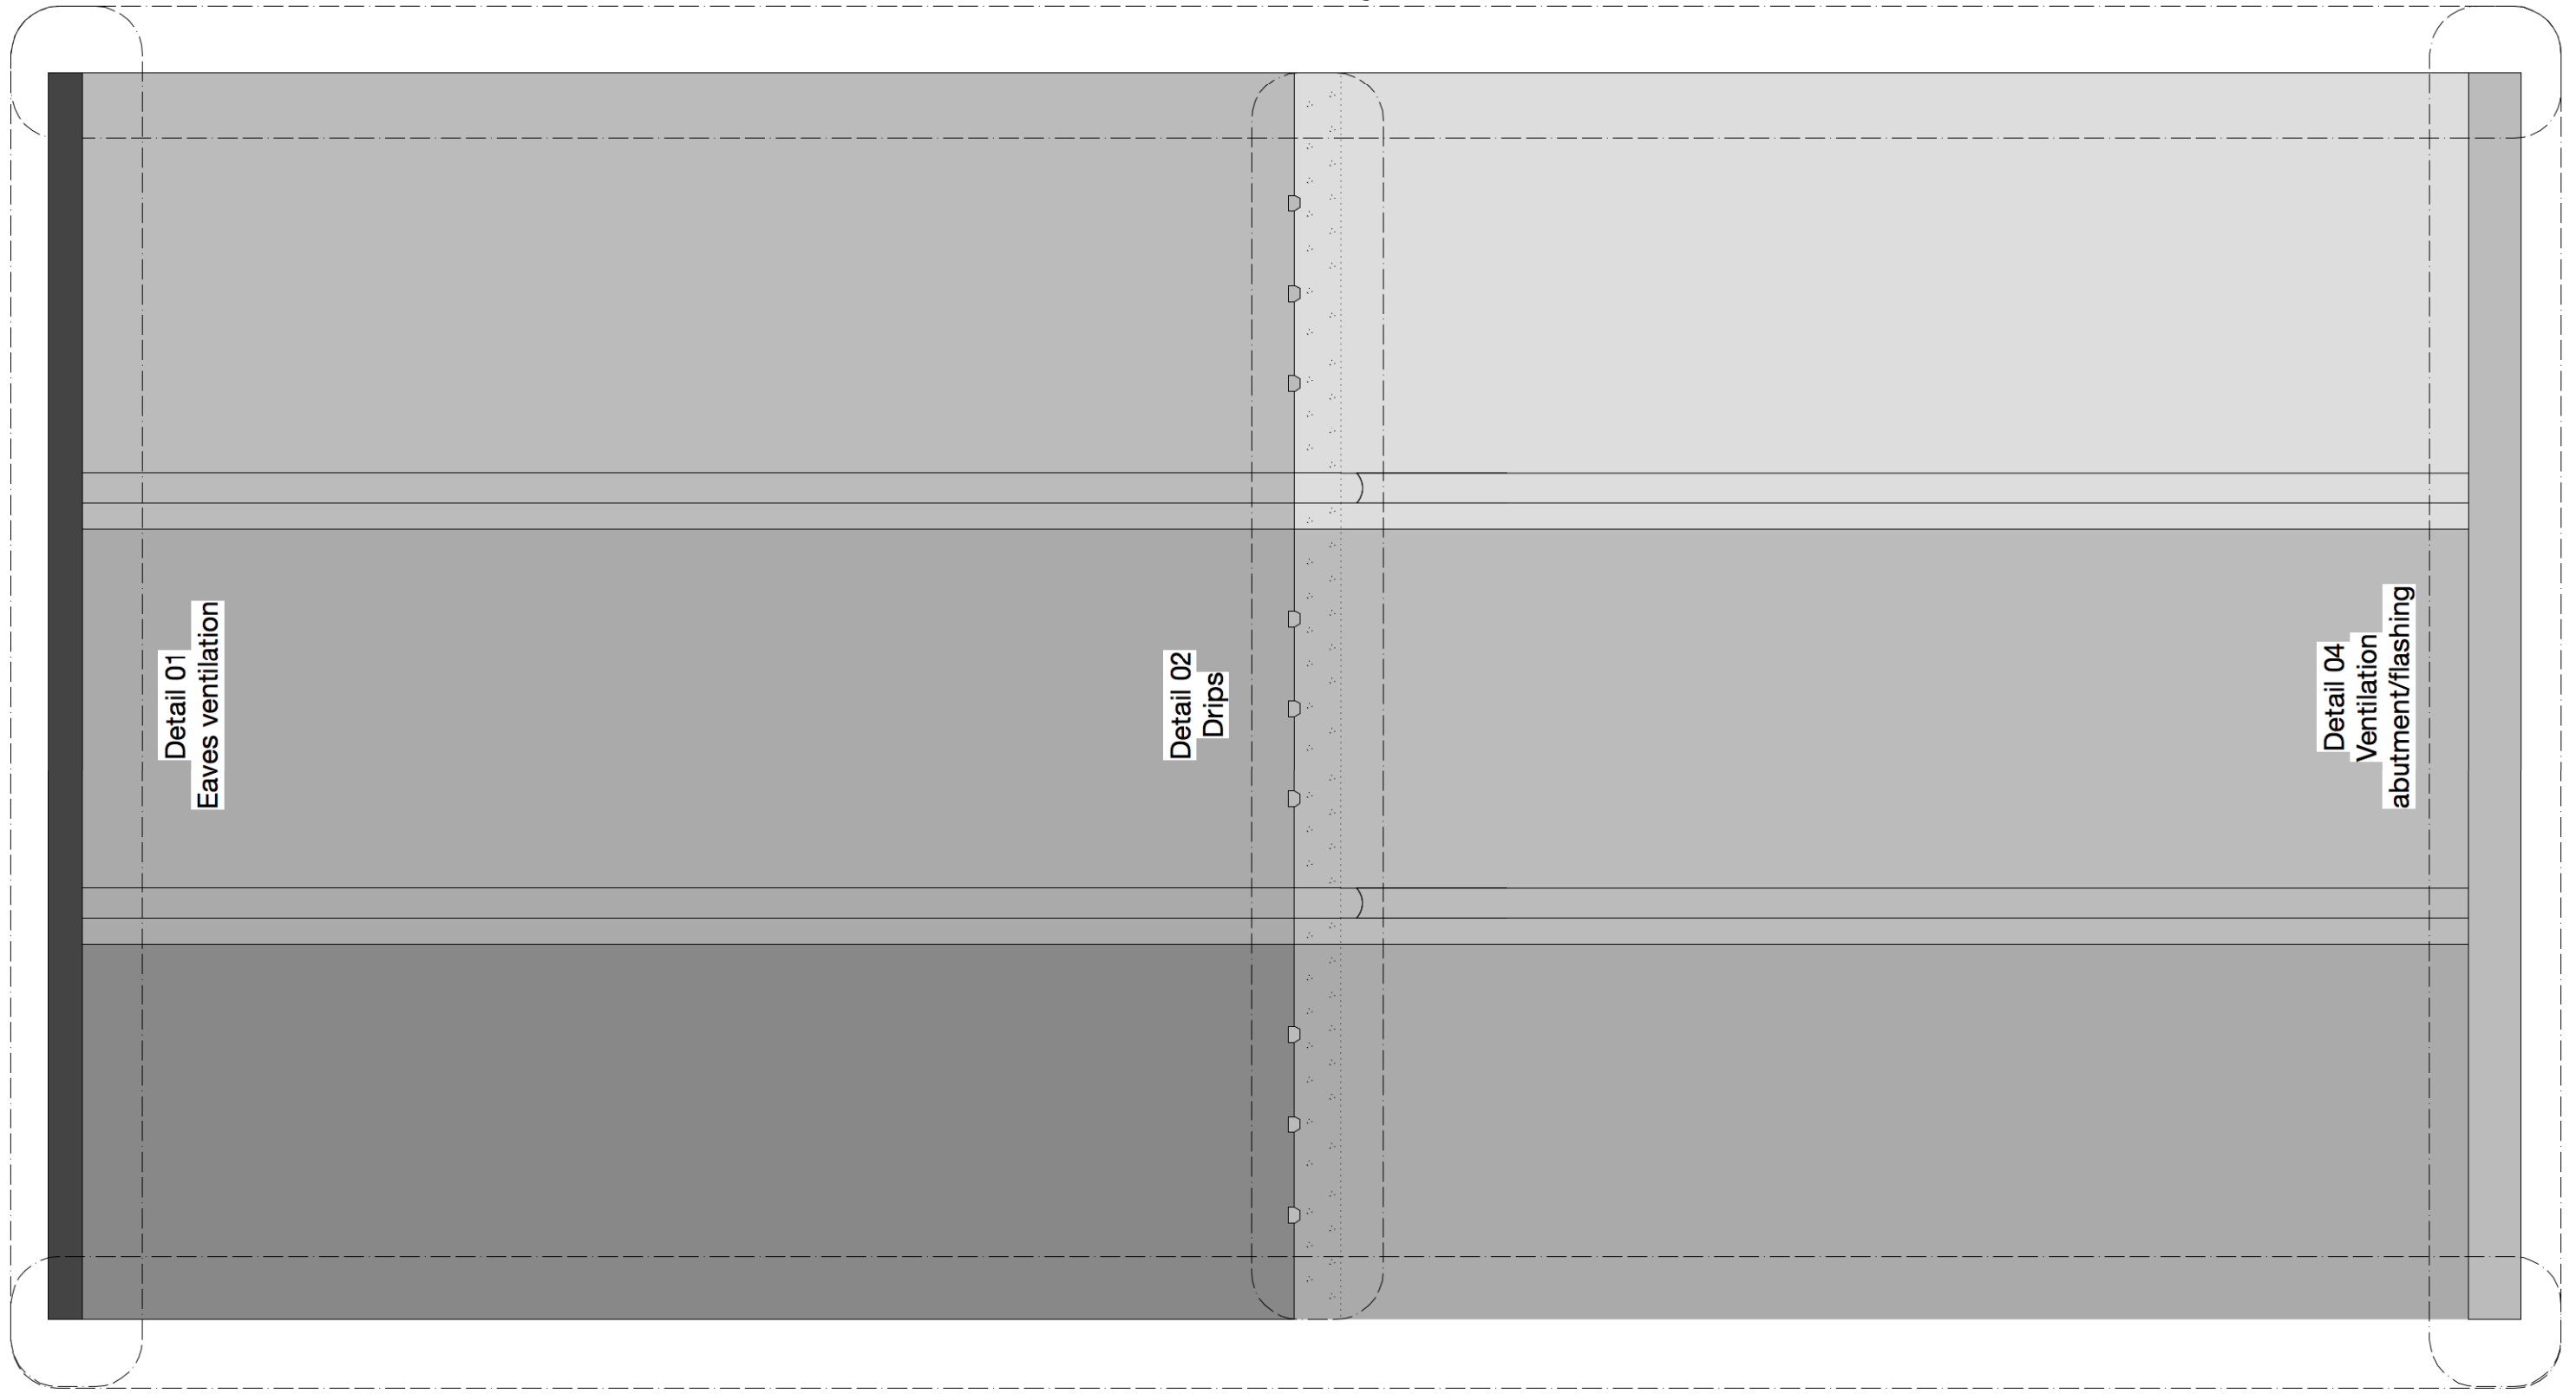

Detail 03  
Flashing

**P O R T I C O**

The Portico Hotel  
30 St. George's Drive, Victoria, London, SW1V 4BN  
© copyright The Portico Hotel


Notes  
All leadwork to be Code 5.  
Colour gradients denote separate lead sheet

Project  
The Portico Hotel London Victoria 30 St.  
George's Drive, Victoria, London, SW1V 4BN


Status  
-

Drawing  
No. 30 Rear Infill Plan - 1:10 Details


Project Number	Drawing Ref	Revision	Scale	Page size
001	900		1:10	A3

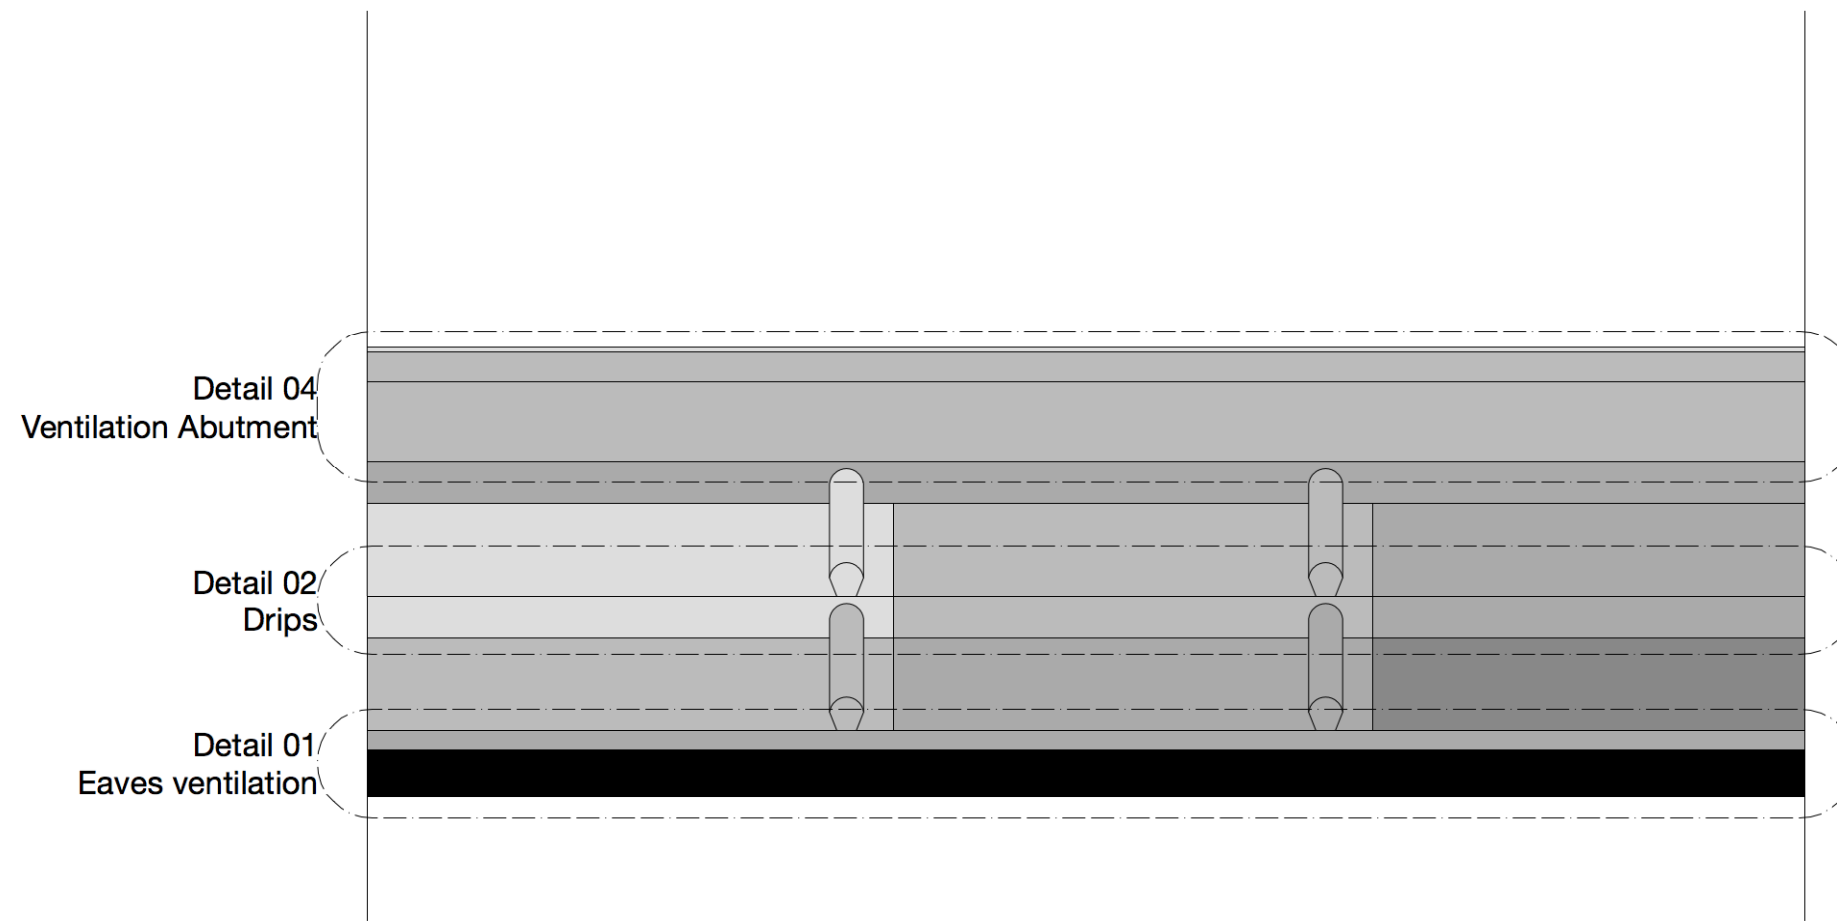


Detail 01 - Section  
Eaves ventilation

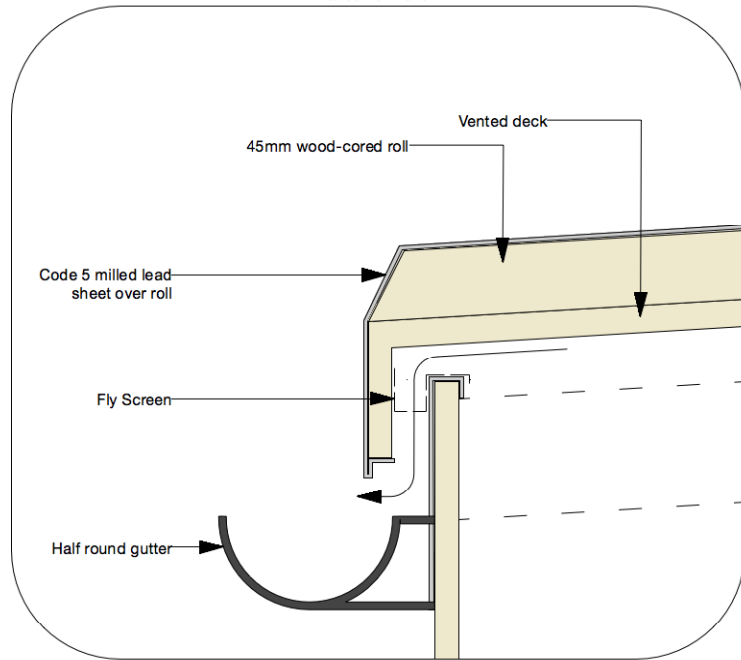


Detail 02 - Section  
Drips

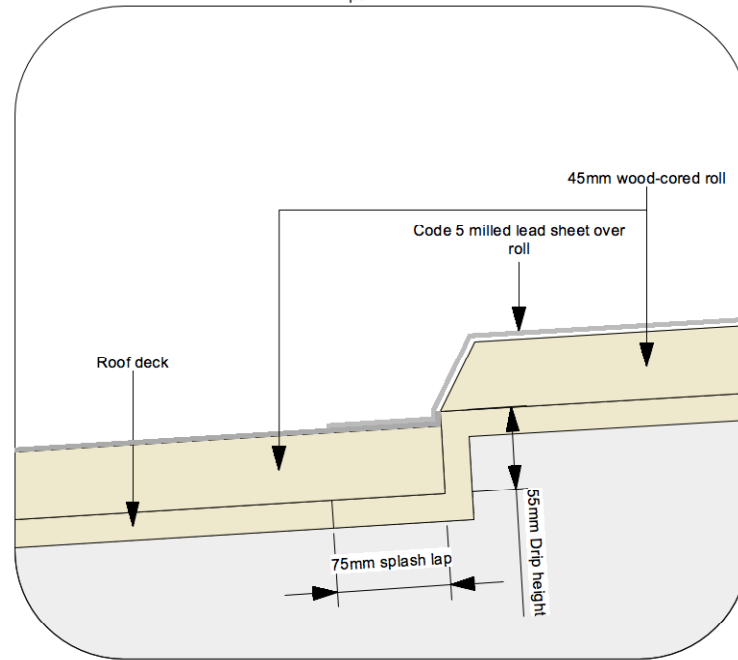


Detail 03 - Section  
Flashing

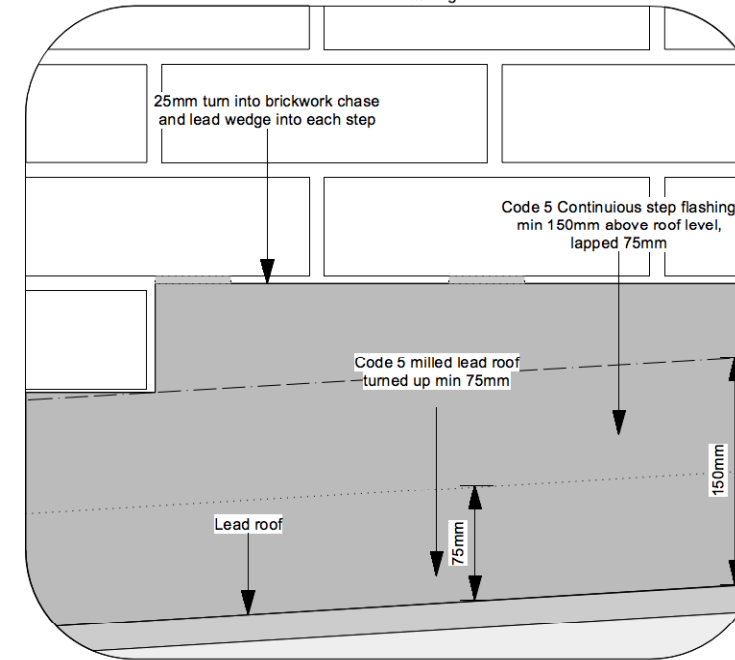


Detail 04 - Section  
Ventilation abutment

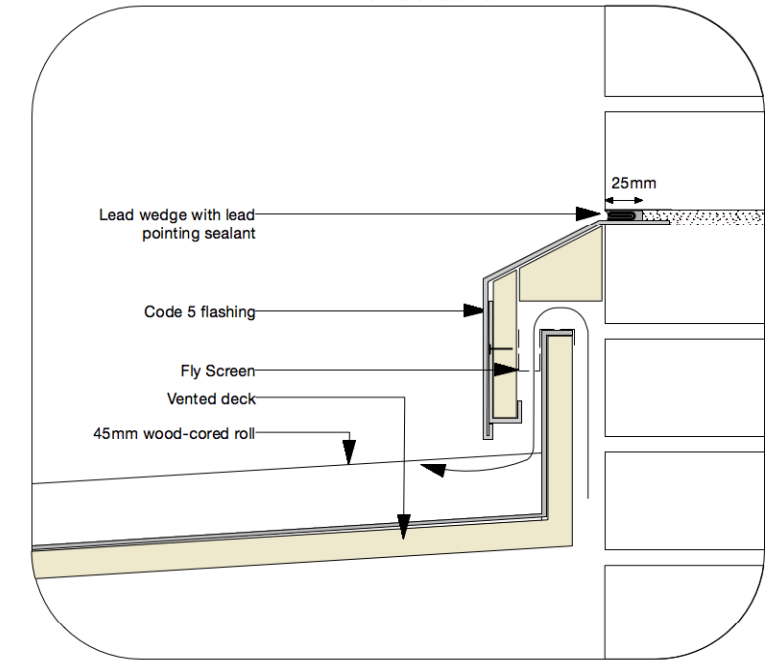


Detail 01 - Plan  
Eaves ventilation

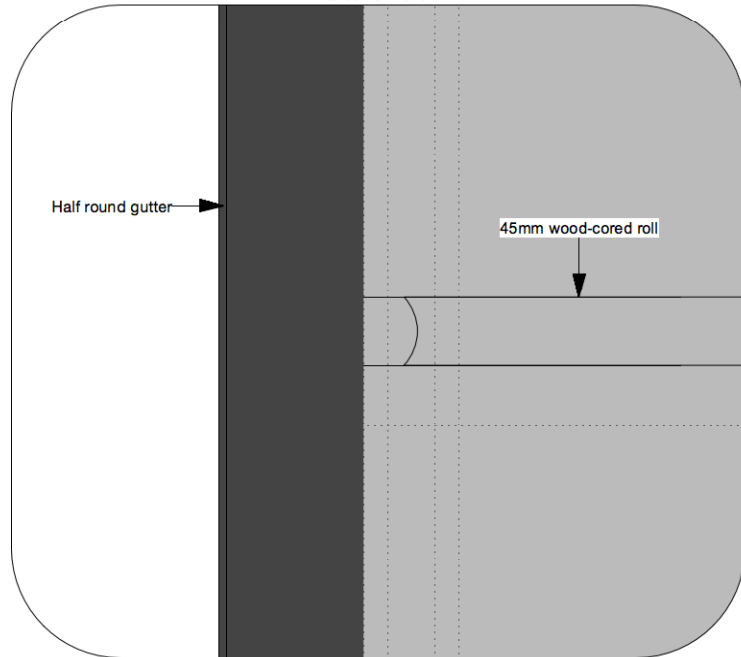


Detail 02 - Plan  
Drips

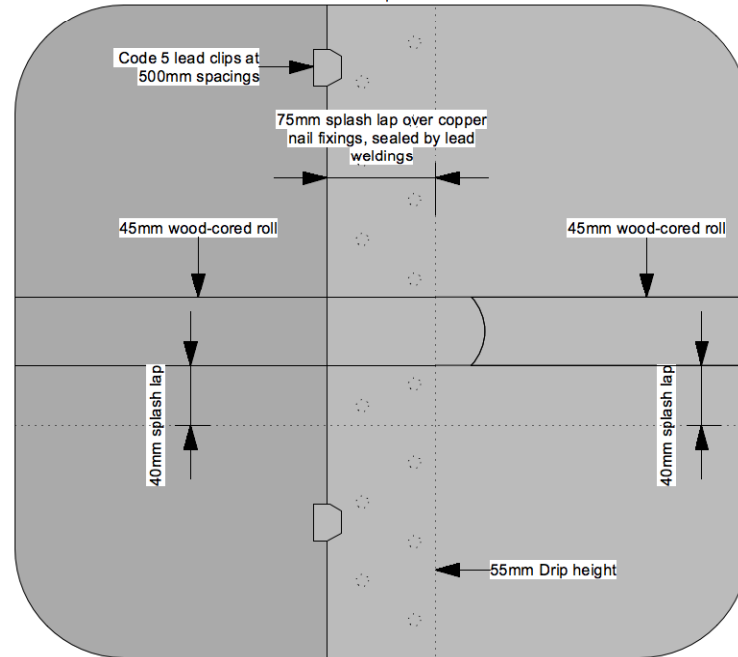


Detail 03 - Plan  
Flashing

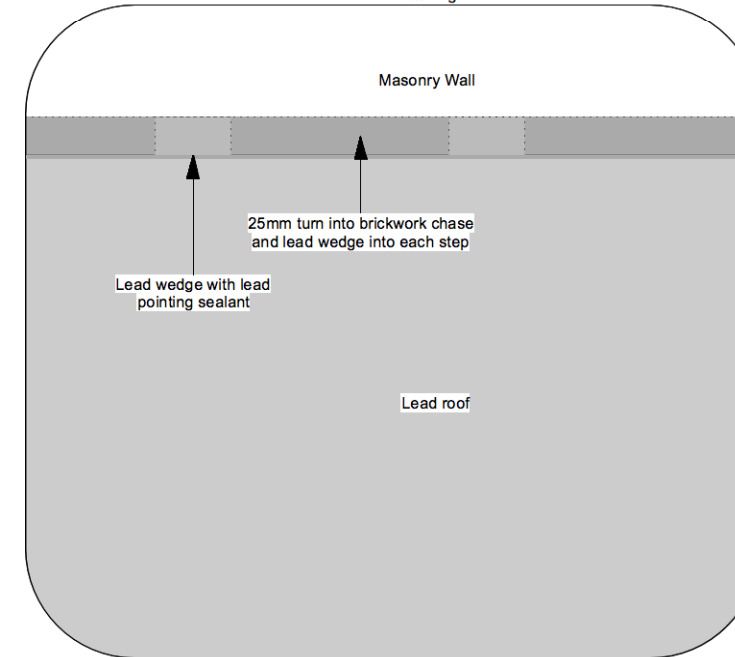

Detail 04 - Plan  
Ventilation abutment

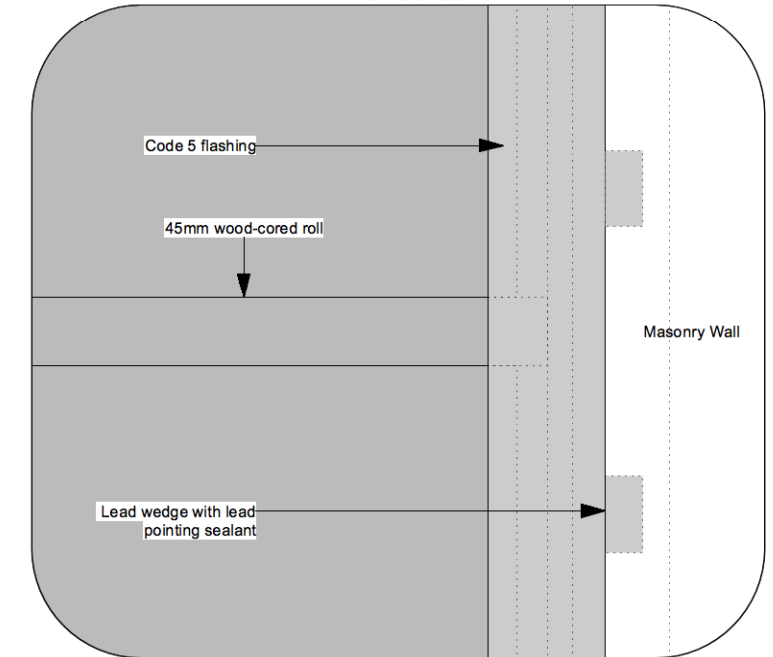

Detail 03  
Flashing

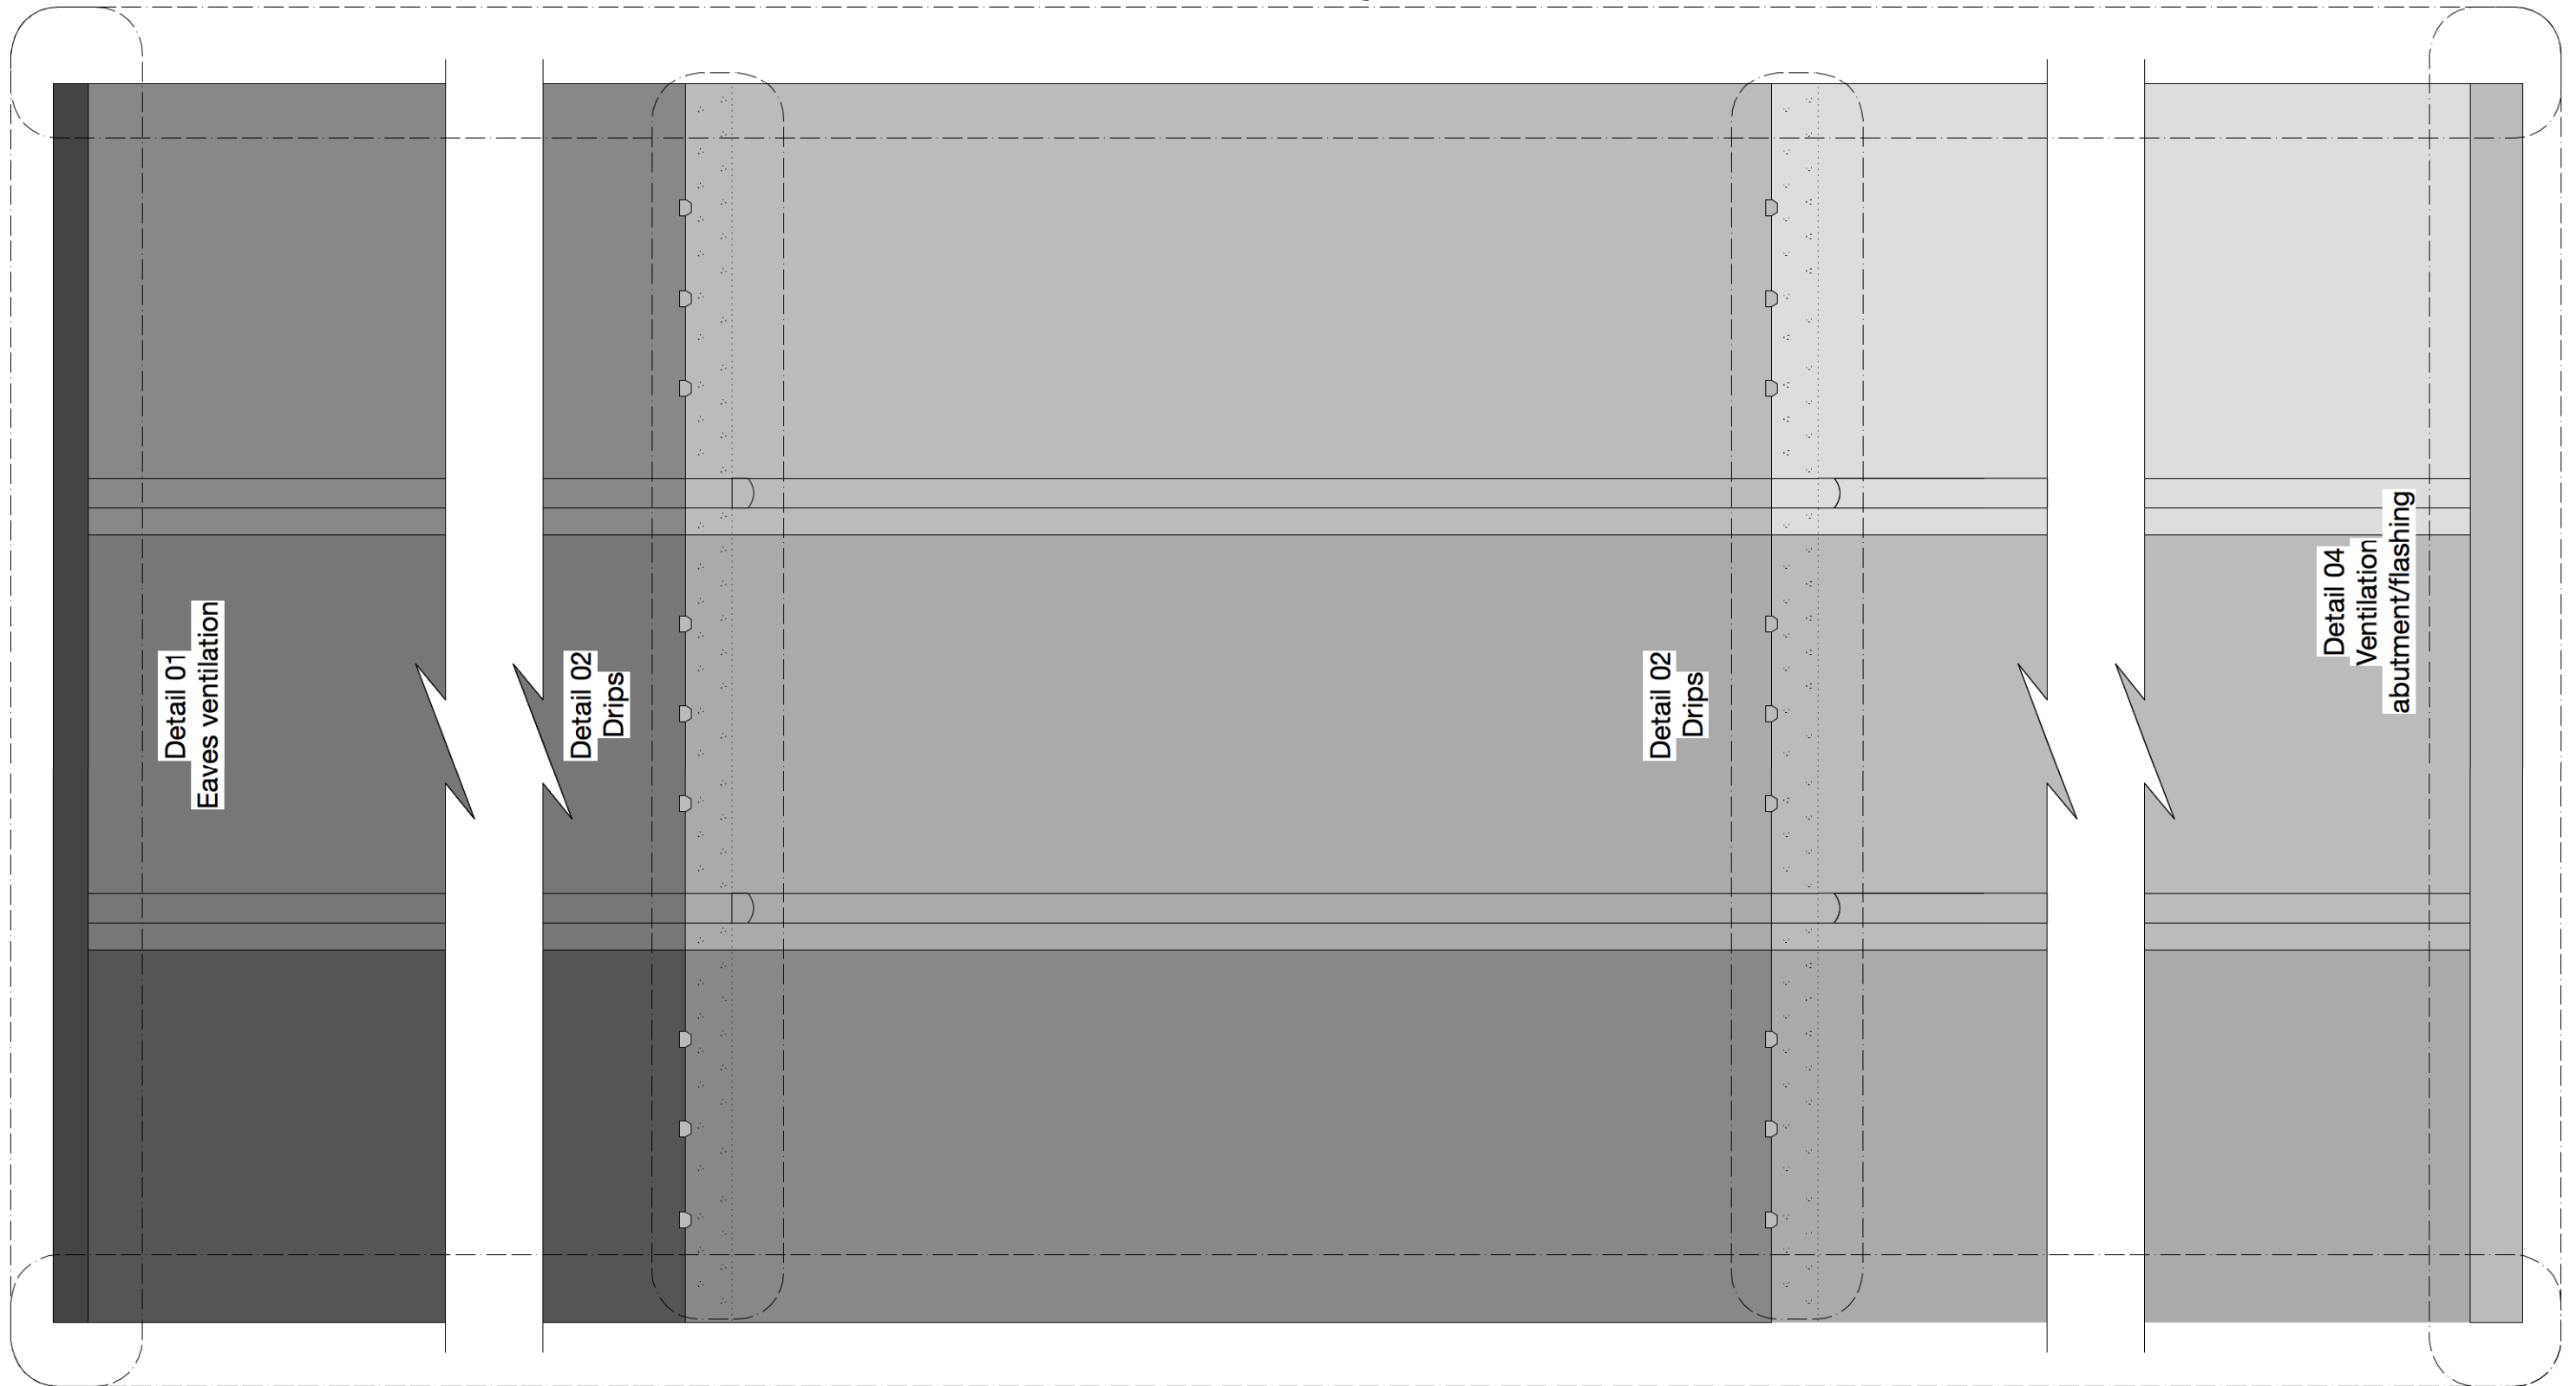

Detail 03  
Flashing

**P O R T I C O**

The Portico Hotel  
30 St. George's Drive, Victoria, London, SW1V 4BN  
© copyright The Portico Hotel


Notes  
All leadwork to be Code 5.  
Colour gradients denote separate lead sheet

Project  
The Portico Hotel London Victoria 30 St.  
George's Drive, Victoria, London, SW1V 4BN


Status  
-

Drawing  
No. 32 Rear Infill Plan - 1:10 Details


Project Number	Drawing Ref	Revision	Scale	Page size
001	905		1:10	A3

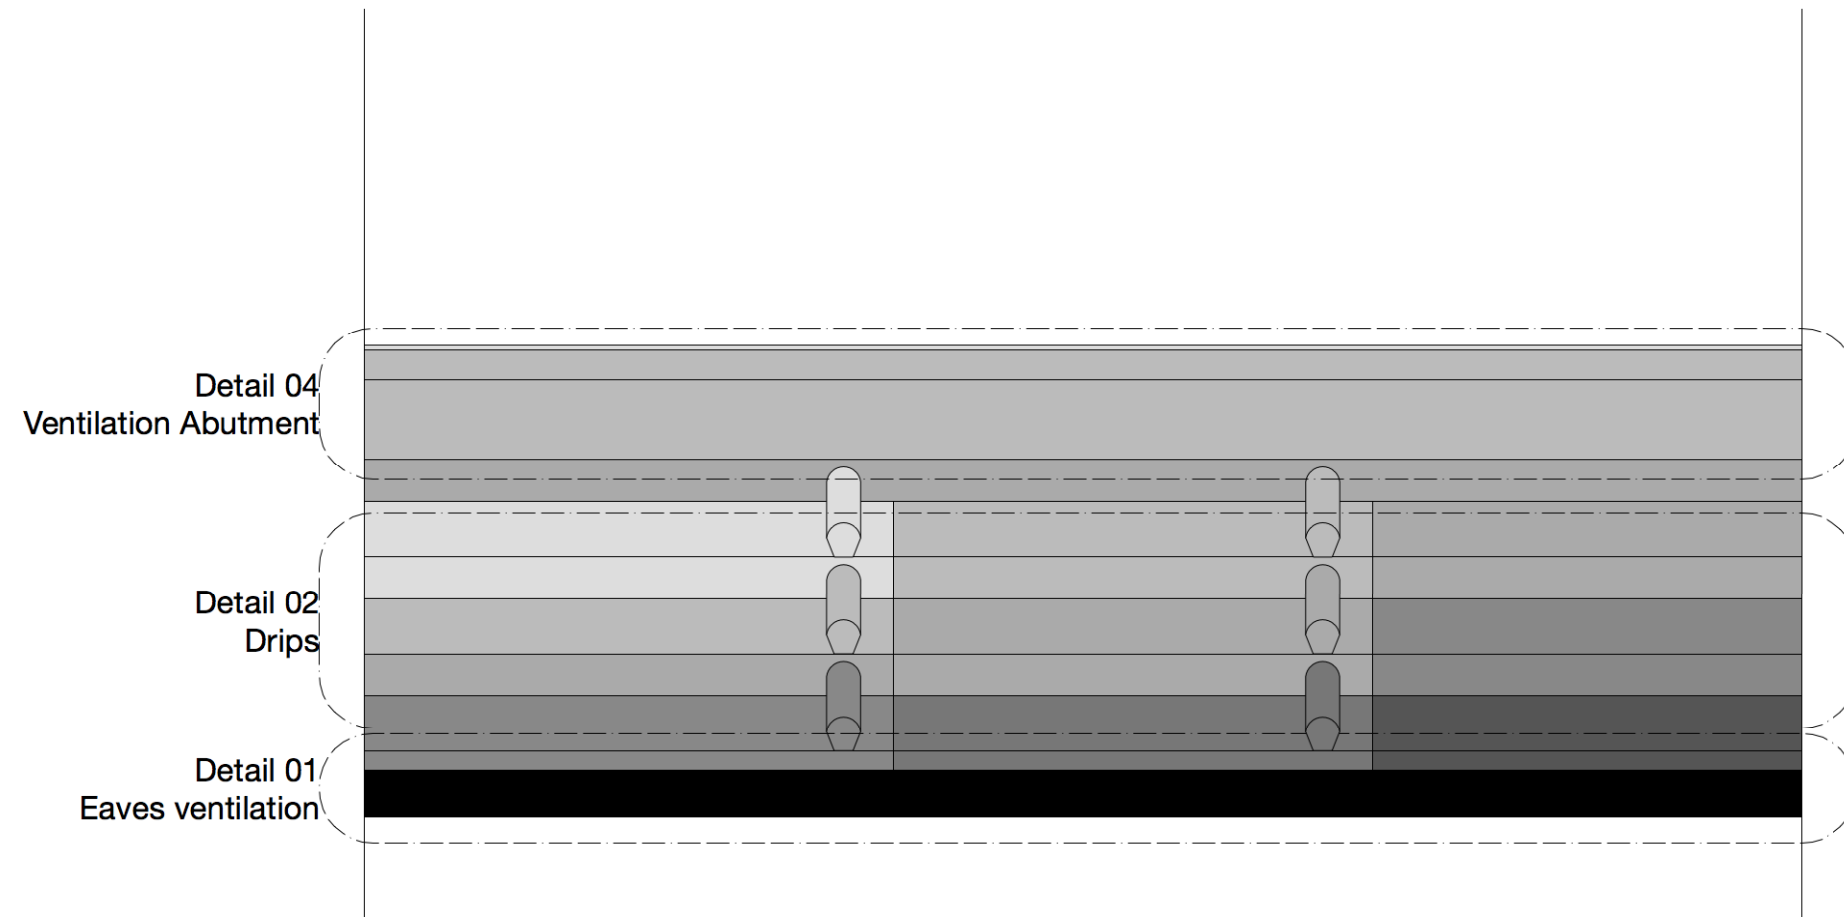


Detail 01 - Section  
Eaves ventilation

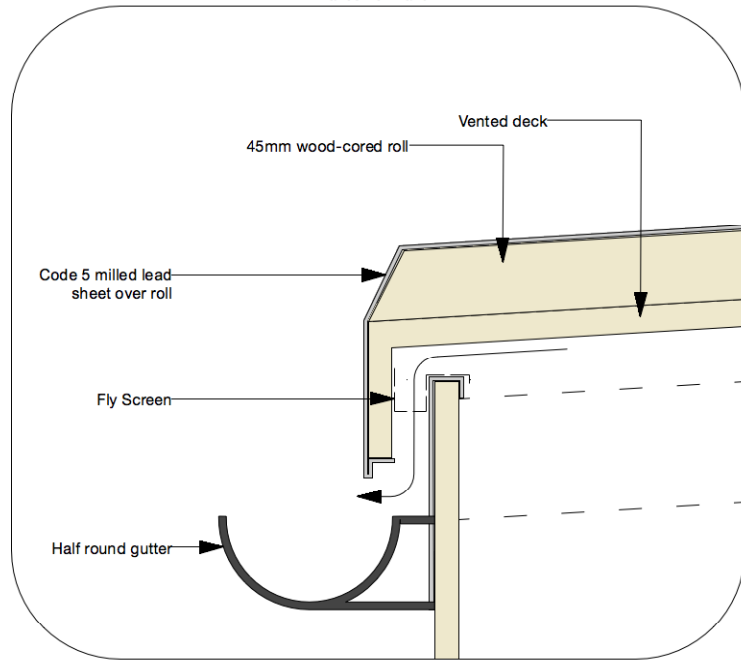


Detail 02 - Section  
Drips

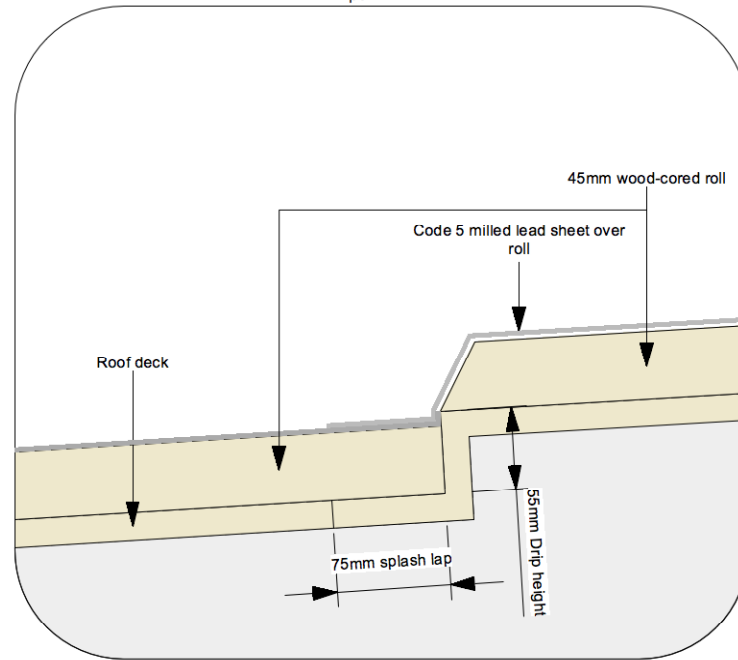


Detail 03 - Section  
Flashing

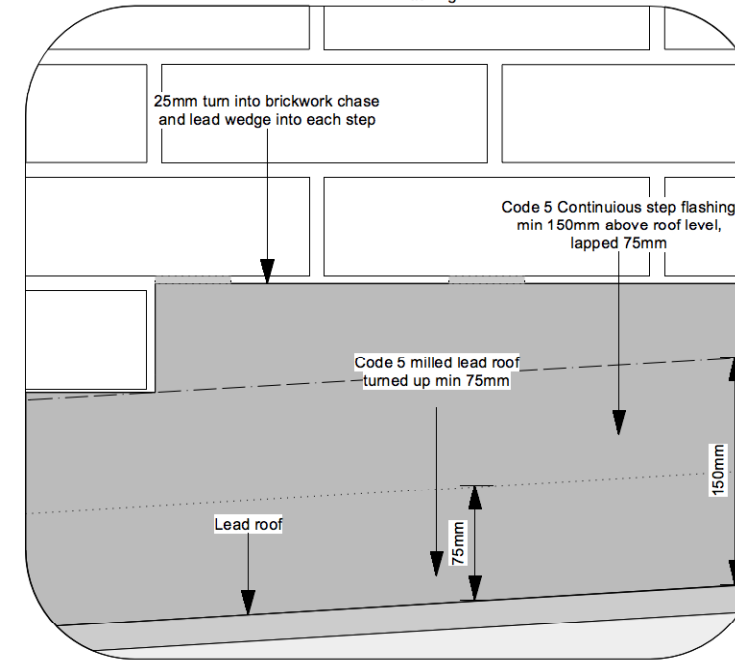


Detail 04 - Section  
Ventilation abutment

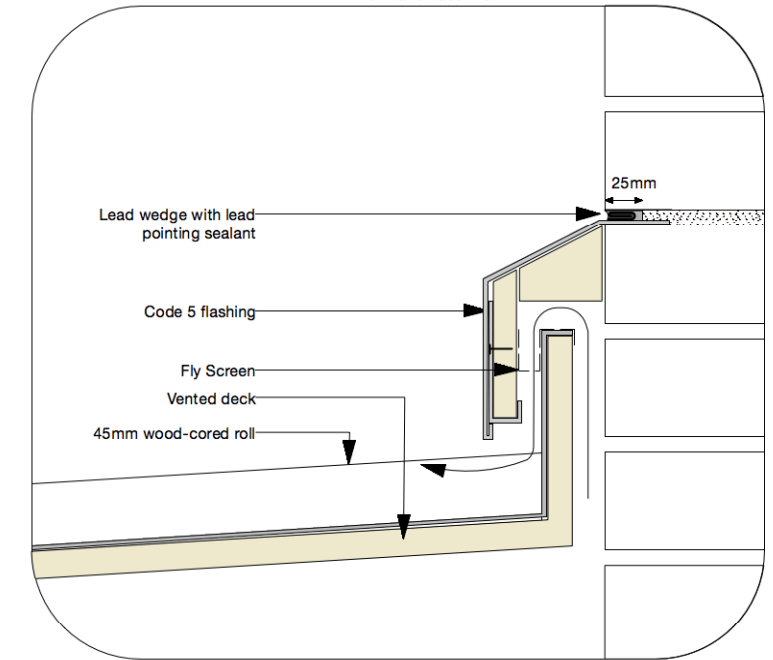


Detail 01 - Plan  
Eaves ventilation

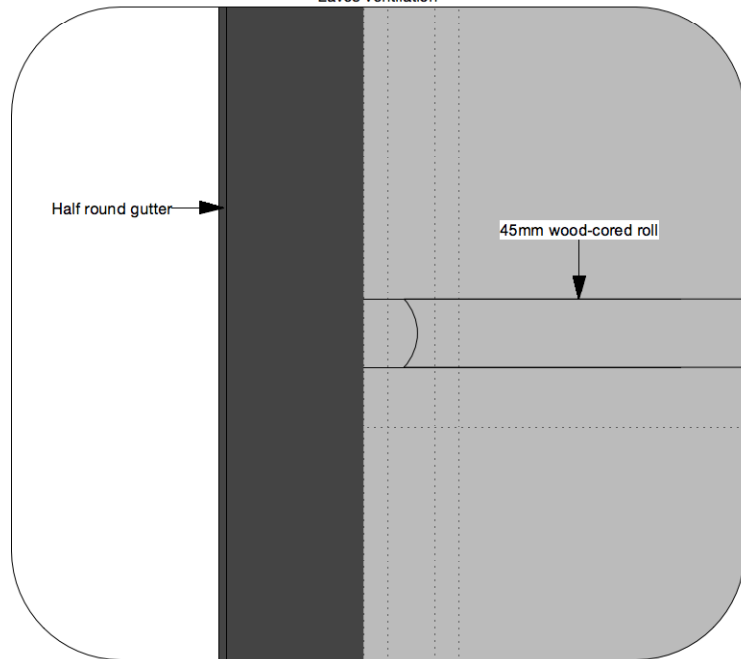

Detail 02 - Plan  
Drips

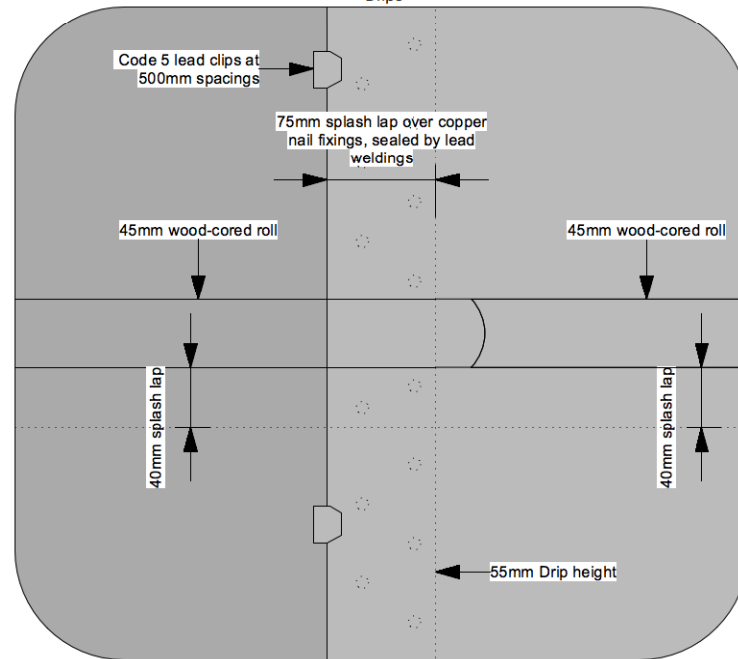

Detail 03 - Plan  
Flashing

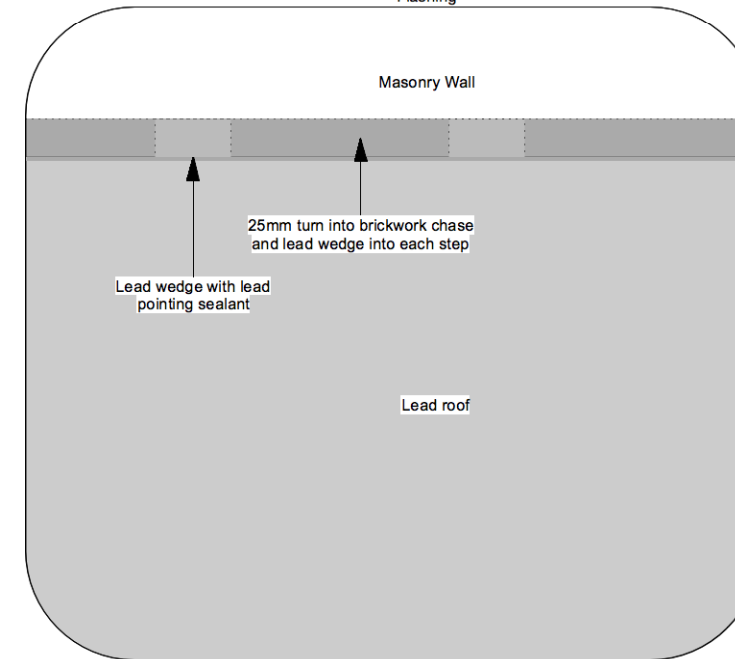

Detail 04 - Plan  
Ventilation abutment

