



NENE VIEW

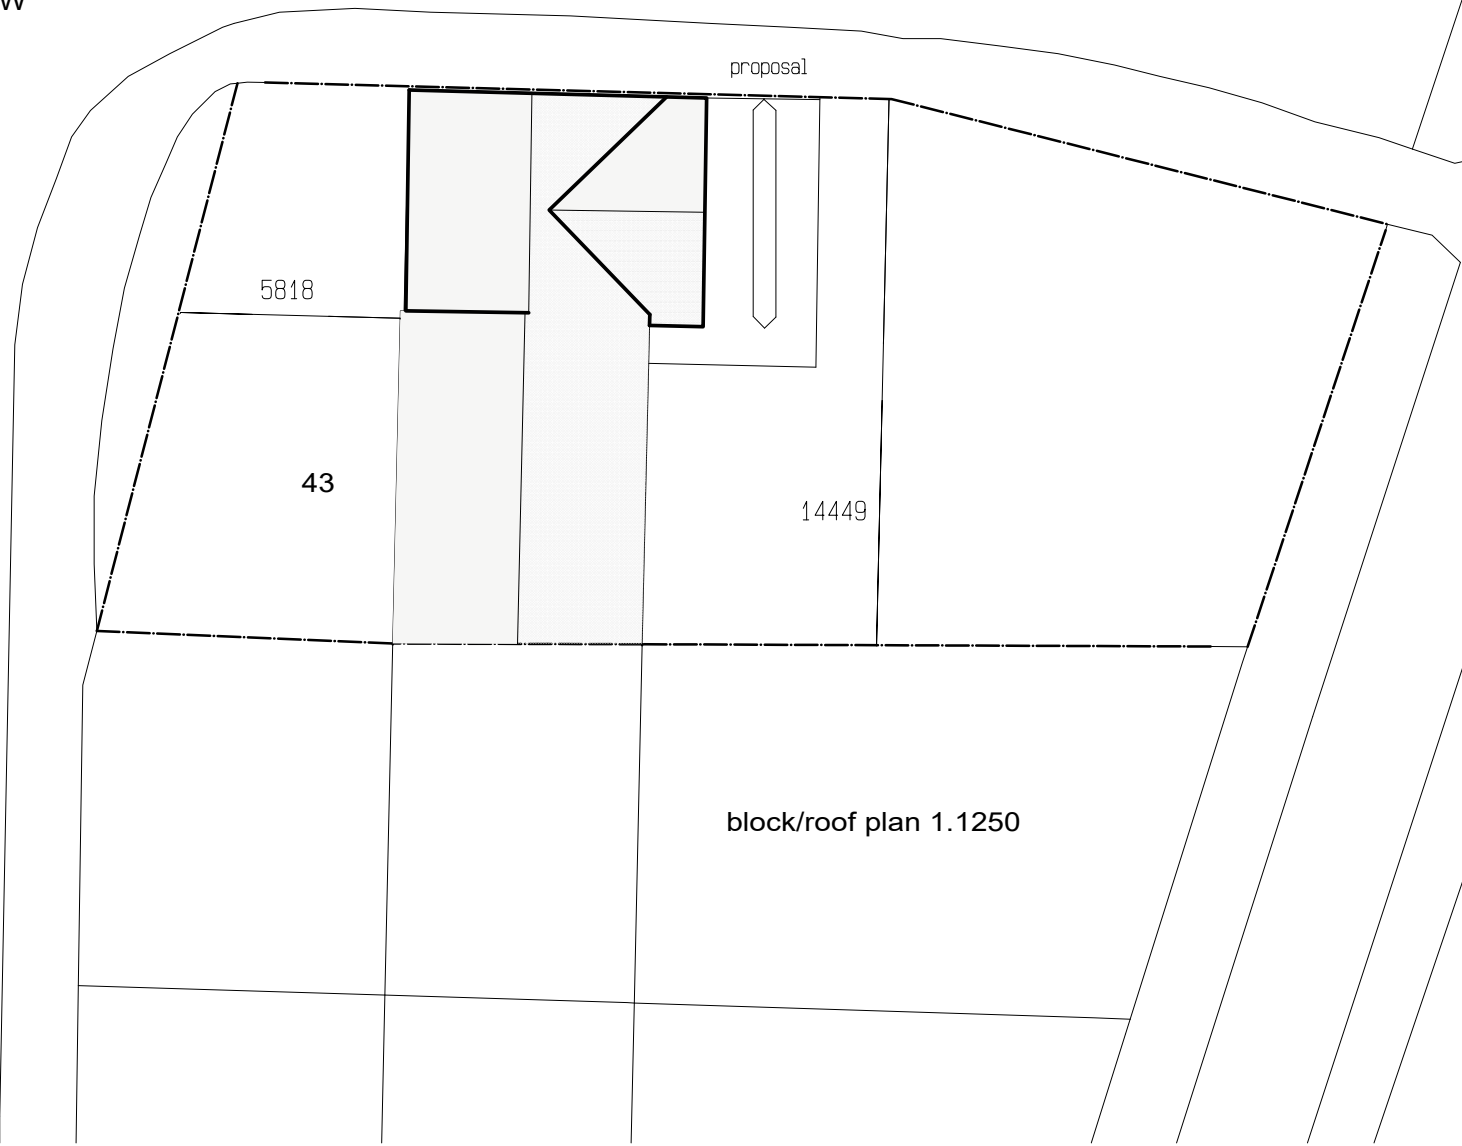


block/roof plan 1.1250

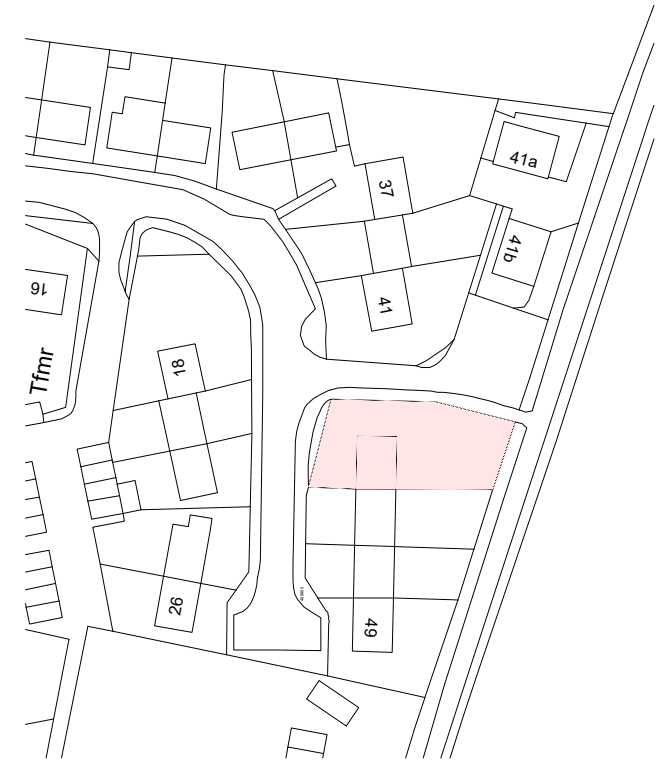

Ordnance Survey, (c) Crown Copyright 2022. All rights reserved. Licence number 100022432


location plan 1.1250

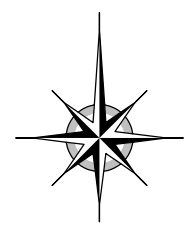

PROPOSED EXTENSION
43 NENE VIEW ISLIP
BLOCK & LOCATION PLAN 1.200 1.1250 @ A3
Drawing 1677.04.01 FEBRUARY 2022

HODGKINS BODEN ASSOCIATES

CHARTERED ARCHITECTS
The Corn Exchange
47 High Street
Thrapston
Northants
NN14 4JJ

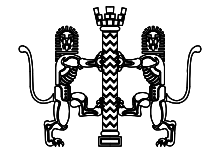

TEL +44 (0) 1832 734 007
 FAX +44 (0) 1832 730 264

email hodgkinsboden@aol.com
www.hodgkinsbodenassociates.co.uk



This drawing is copyright:
 HODGKINS BODEN ASSOCIATES
 Copyright is reserved
 Protected by copyright acts (section 47: 1988)

The drawing is issued on the condition that it is not copied, reproduced, retained, published, adopted or disclosed by or to any unauthorized person either in whole or in part without the consent in writing of HODGKINS BODEN ASSOCIATES

The copyright in these notes and in all drawings prepared by Hodgkins Boden Associates is owned by Hodgkins Boden Associates