


proposed north

all materials to match existing


proposed east

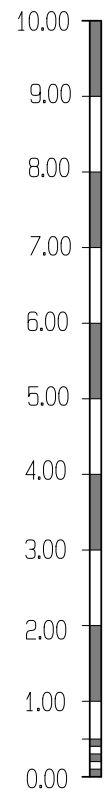

This drawing is copyright:
 HODGKINS BODEN ASSOCIATES
 Copyright is reserved
 Protected by copyright acts (section 47: 1988)

The drawing is issued on the condition that it is not
 copied, reproduced, retained, published, adopted
 or disclosed by or to any unauthorized person
 either in whole or in part without the consent
 in writing of HODGKINS BODEN ASSOCIATES

The copyright in these notes and in all drawings
 prepared by Hodgkins Boden Associates
 is owned by Hodgkins Boden Associates

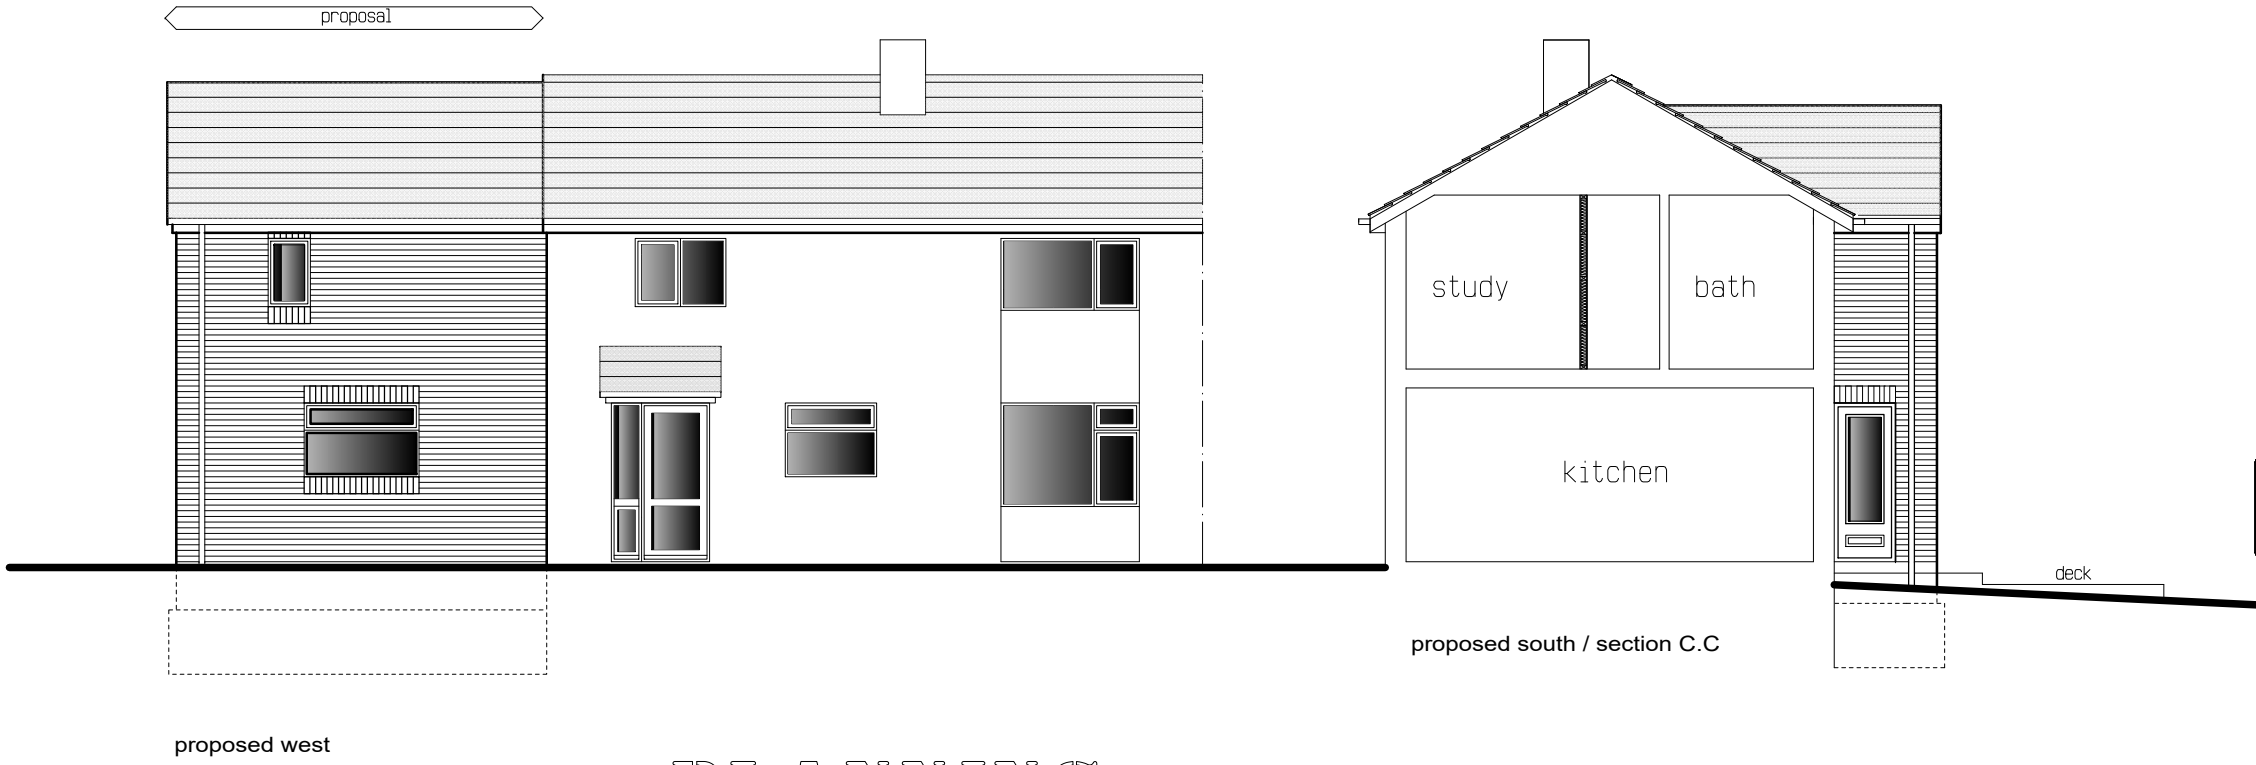


proposed west

proposed south / section C.C

deck

PROPOSED EXTENSION
43 NENE VIEW ISLIP
PROPOSED ELEVATIONS SCALE 1.100 @ A3
Drawing 1677.03.08 FEBRUARY 2022

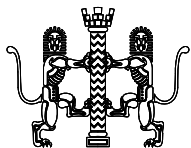HODGKINS BODEN ASSOCIATES	
CHARTERED ARCHITECTS The Corn Exchange 47 High Street Thrapston Northants NN14 4JJ	
	
TEL +44 (0) 1832 734 007 FAX +44 (0) 1832 730 264	
email hodgkinsboden@aol.com	©
www.hodgkinsbodenassociates.co.uk	

PLANNING