



DO NOT SCALE FROM THIS DRAWING
(exception of Local Authority Planning Departments)

Scale Reference (1:50):

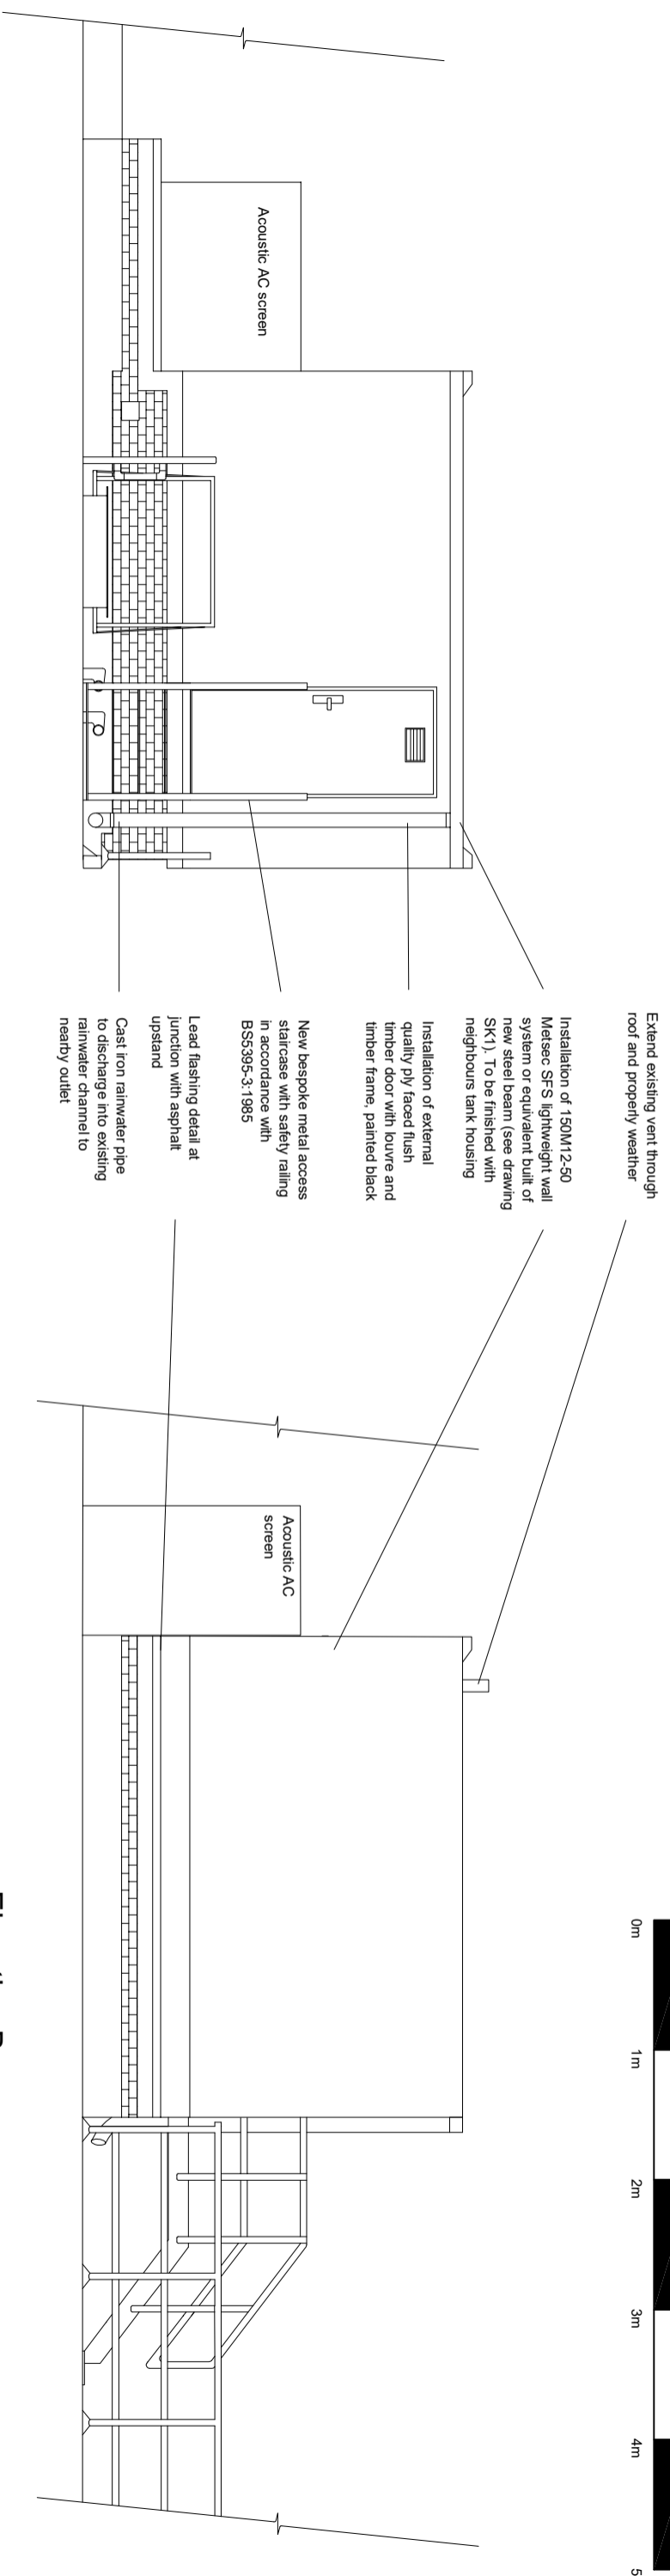

Elevation A

Elevation B

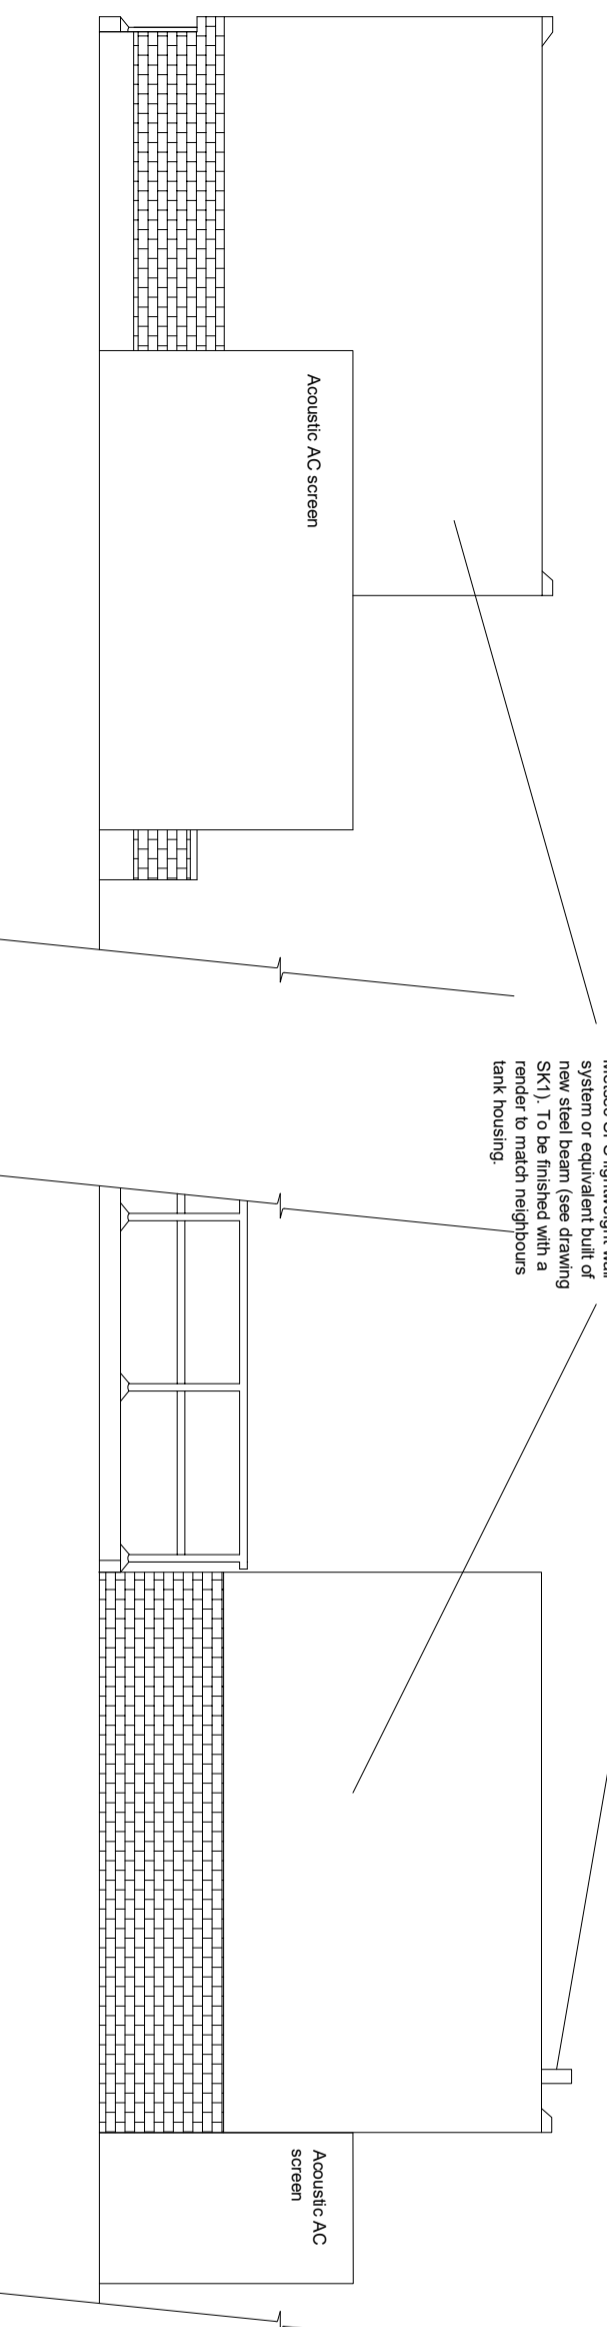

Elevation C

Elevation D

<p>Murray Birrell Chartered Surveyors Mortimer House 40 Christworth Parade Queensway Petts Wood Kent BR5 1DE T: 01689 898 288 E: mb@murraybirrell.co.uk www.murraybirrell.co.uk</p>		<p>128 Mount Street Mayfair London W1K 3NU 020 7499 6317</p>	
<p>CLIENT ETHOS FACILITIES</p>			
<p>JOB 7-8 Upper Belgrave Street, London SW1</p>			
<p>DRG TITLE Proposed Tank Room Elevations</p>			
SCALE	1:50	(@A3)	DRG NO.
DATE	January 2022		122.03/004
DRAWN	RM/RA		REV

