



Key:
Application Site

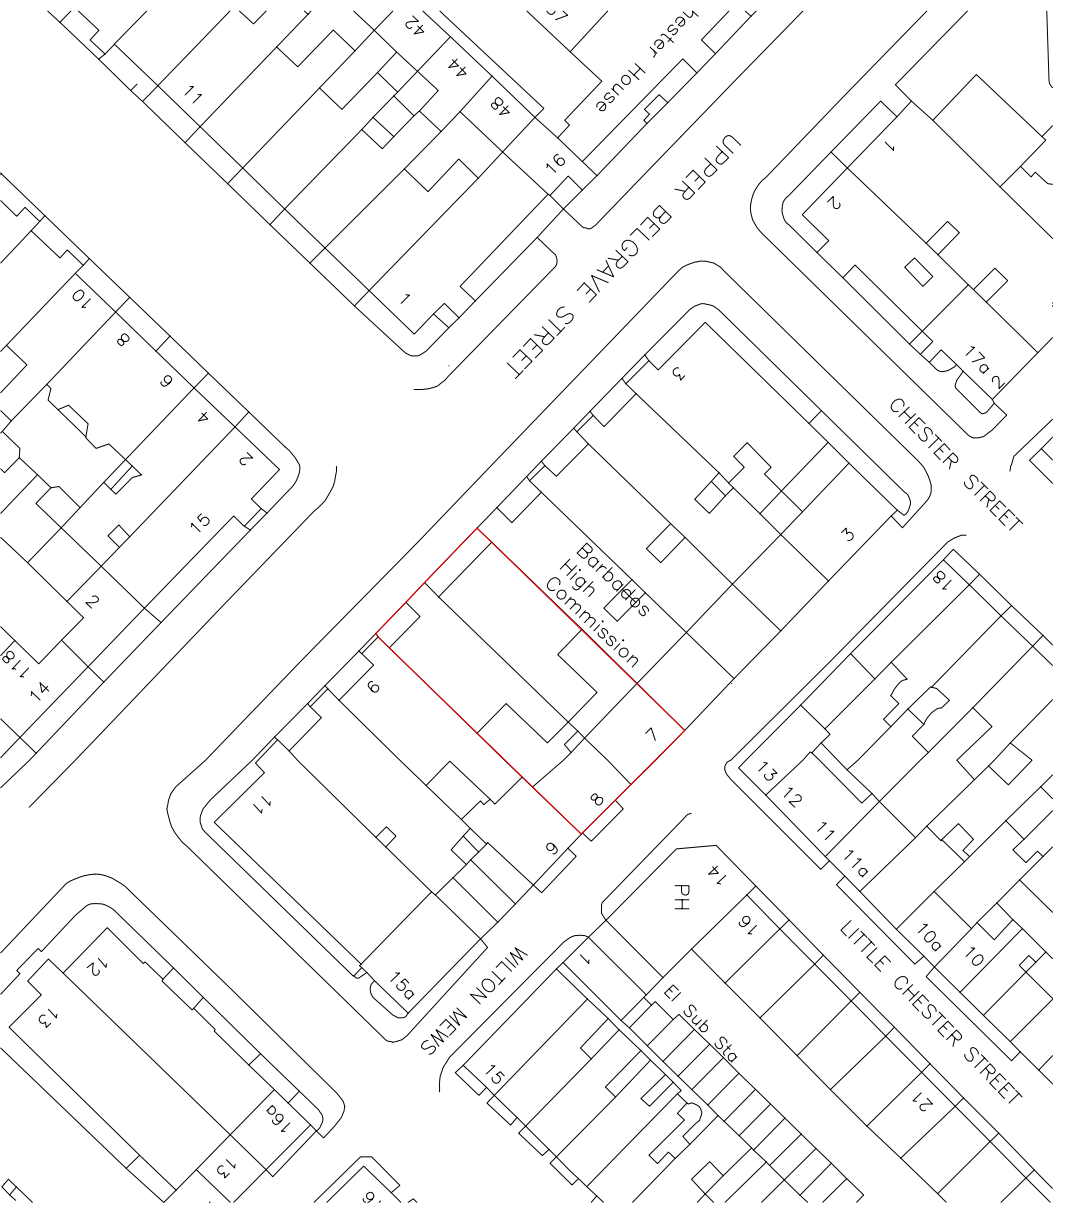

Location Plan
Scale (1:1250)
Ordnance Survey Extract

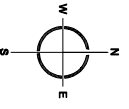

Murray Birrell
Chartered Surveyors
Martine House
40 Chesham Road
Queensway, Pats Wood
Kent BR5 1DE
T 01689 88238
E m.birrell@murraybirrell.co.uk
www.murraybirrell.co.uk

128 Mount Street
Marylebone
London, W1K 3NU
T 020 7499 6317

JOB
7-8 Upper Belgrave Street, London
SW1

CLIENT
ETHOS FACILITIES

DRG TITLE
ORDNANCE SURVEY PLAN

SCALE 1:1250 (@A4)
DATE January 2022
DRAWN RM/RA

DRG NO. 122.03/OS
REV