




DO NOT SCALE FROM THIS DRAWING
(exception of Local Authority Planning Departments)

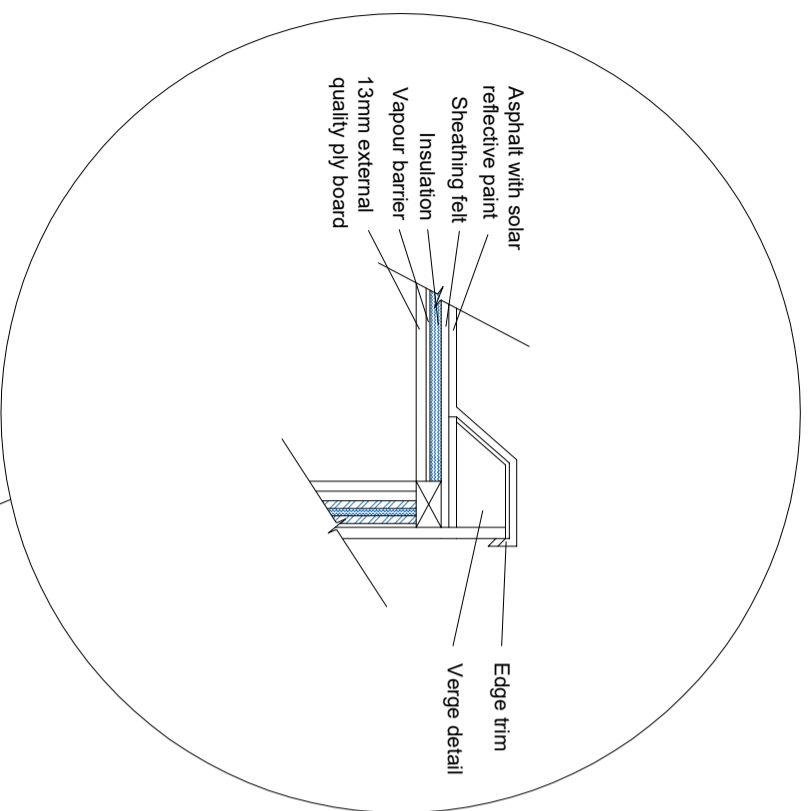

Scale Reference (1:10):
0mm 100mm 200mm 300mm 400mm 500mm

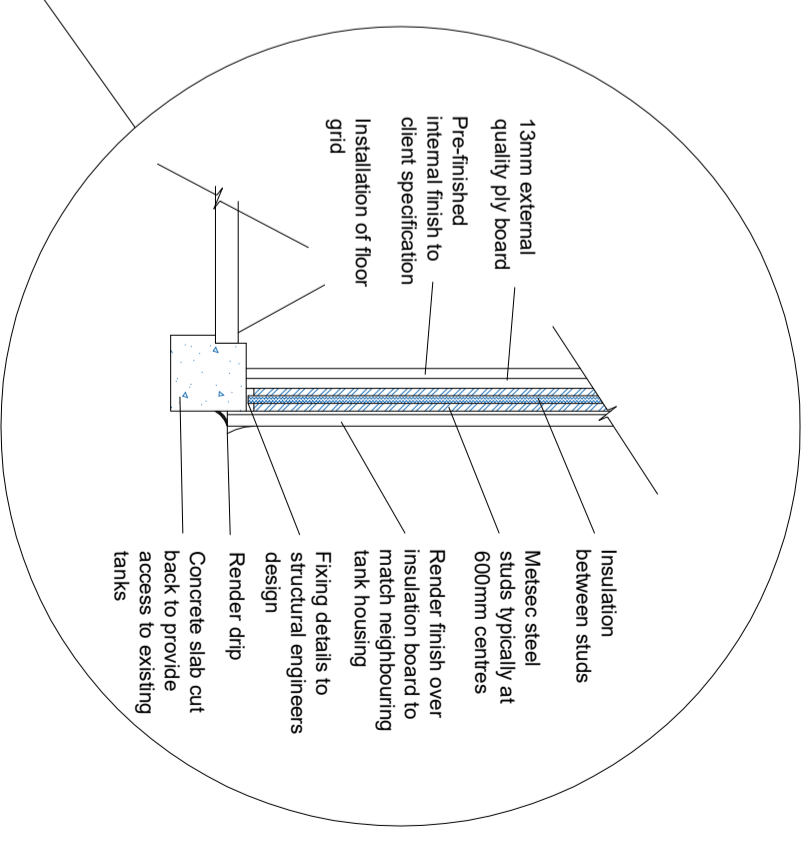

Scale Reference (1:10):
0mm 100mm 200mm 300mm 400mm 500mm

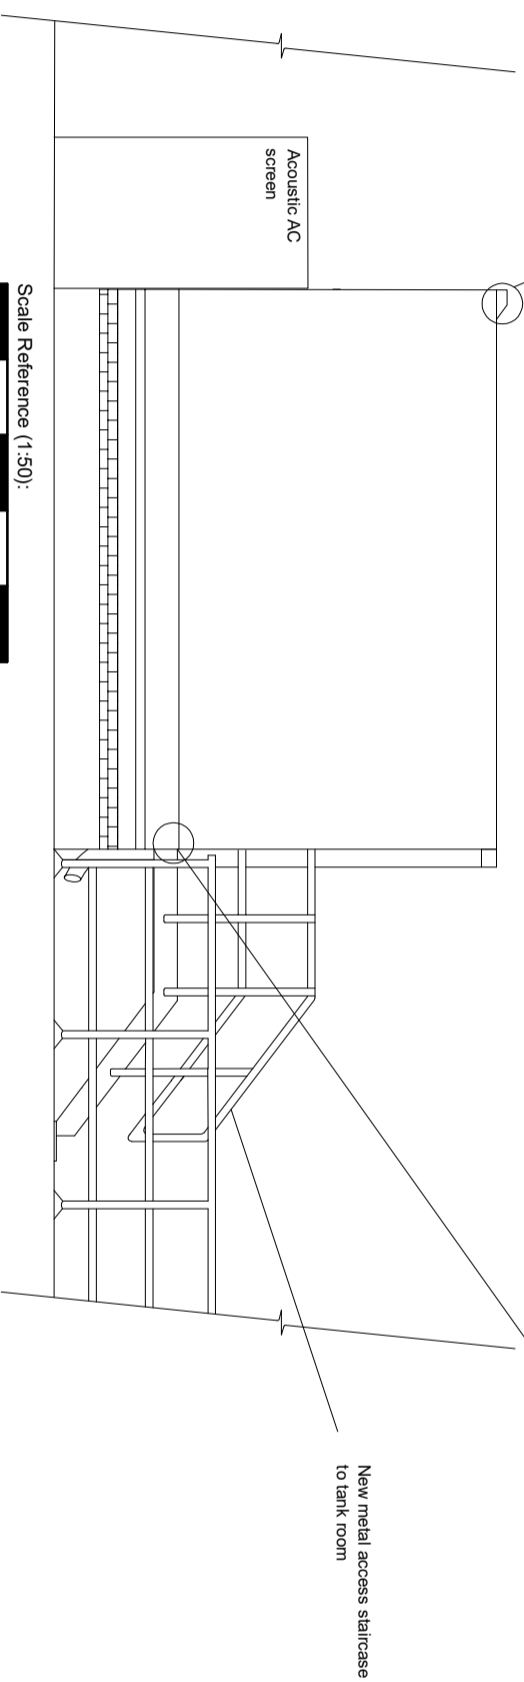

Scale Reference (1:50):
0m 0.5m 1.0m 1.5m 2.0m 2.5m
Elevation B

<p>Murray Birrell Chartered Surveyors Mortimer House 128 Mount Street 40 Chatsworth Parade Mayfair, W1K 3NU Queensway London, W1K 3NU Pette Wood 020 7499 6317 Kent BR5 1DE T: 01689 898 288 E: mb@murraybirrell.co.uk www.murraybirrell.co.uk</p>		
<p>CLIENT ETHOS FACILITIES</p>		
<p>JOB 7-8 Upper Belgrave Street, London SW1</p>		
<p>DRG TITLE Proposed Sections</p>		
SCALE 1:50&1:10 (@A3)	DRG NO.	REV
DATE January 2022	122.03/005	
DRAWN RM/RA		