



DO NOT SCALE FROM THIS DRAWING  
(exception of Local Authority Planning Departments)


Scale Reference (1:50):

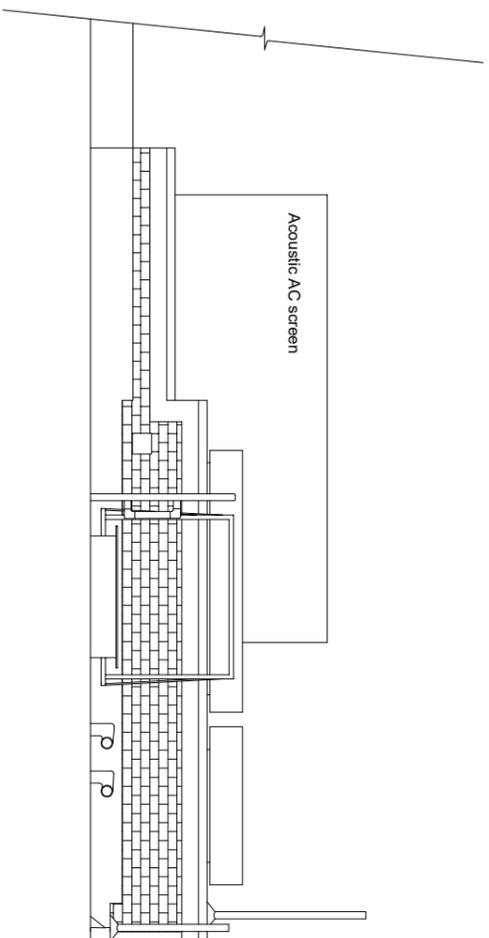


Elevation A

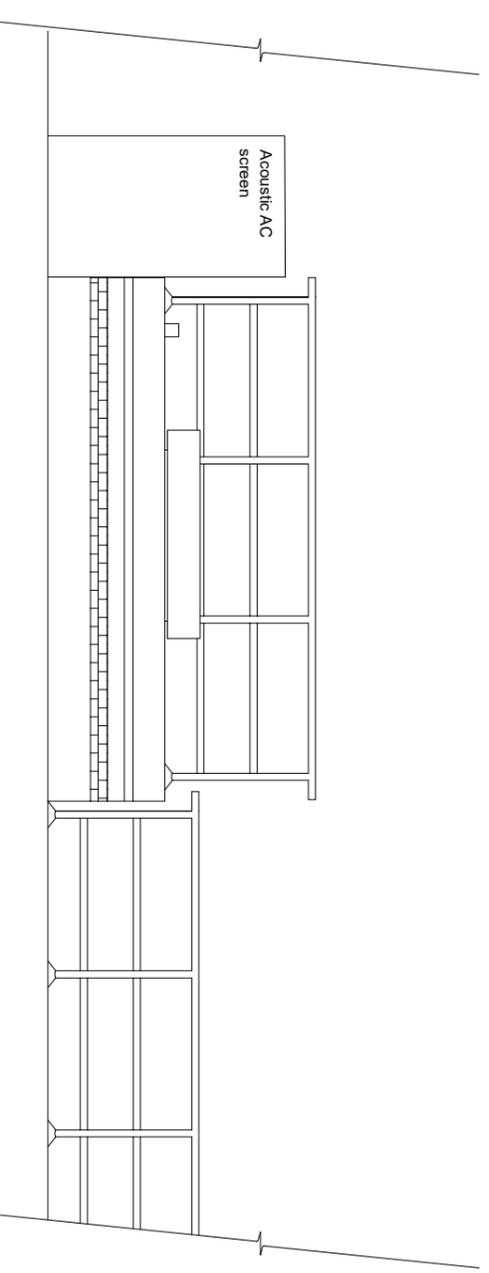

Elevation B

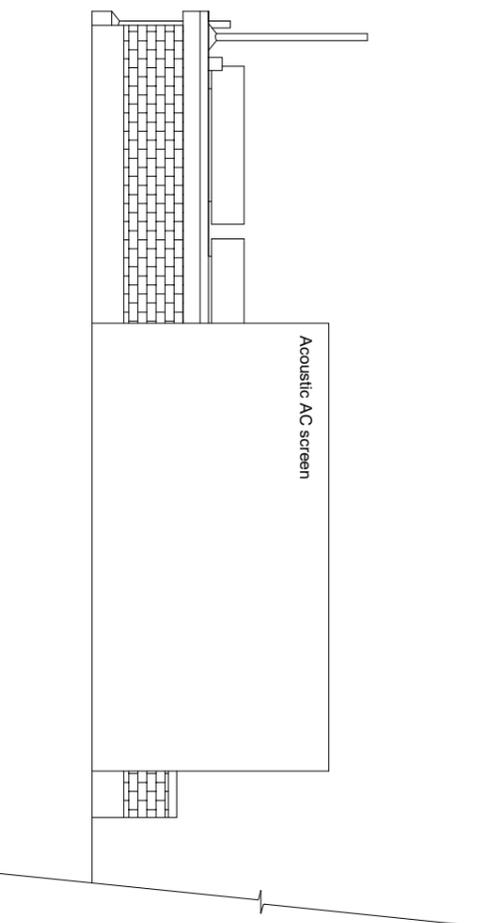

Elevation C

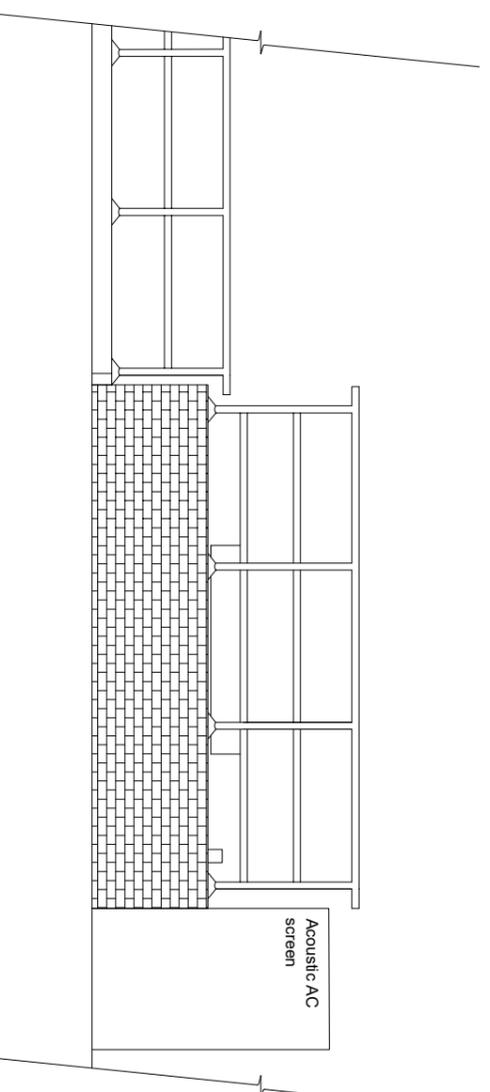

Elevation D

<b>Murray Birrell</b> Chartered Surveyors Mortimer House 40 Chisworth Parade Queensway Pettis Wood Kent BR5 1DE T: 01689 898 288 E: <a href="mailto:mb@murraybirrell.co.uk">mb@murraybirrell.co.uk</a> <a href="http://www.murraybirrell.co.uk">www.murraybirrell.co.uk</a>			128 Mount Street Meyfair London W1K 3NU 020 7499 6317
<b>CLIENT</b> ETHOS FACILITIES			
<b>JOB</b> 7-8 Upper Belgrave Street, London SW1			
<b>DRG TITLE</b> Existing Roof Elevations			
SCALE 1:50 (@A3)	DRG NO.	REV	
DATE January 2022	122.03/002		
DRAWN RM/RA			