


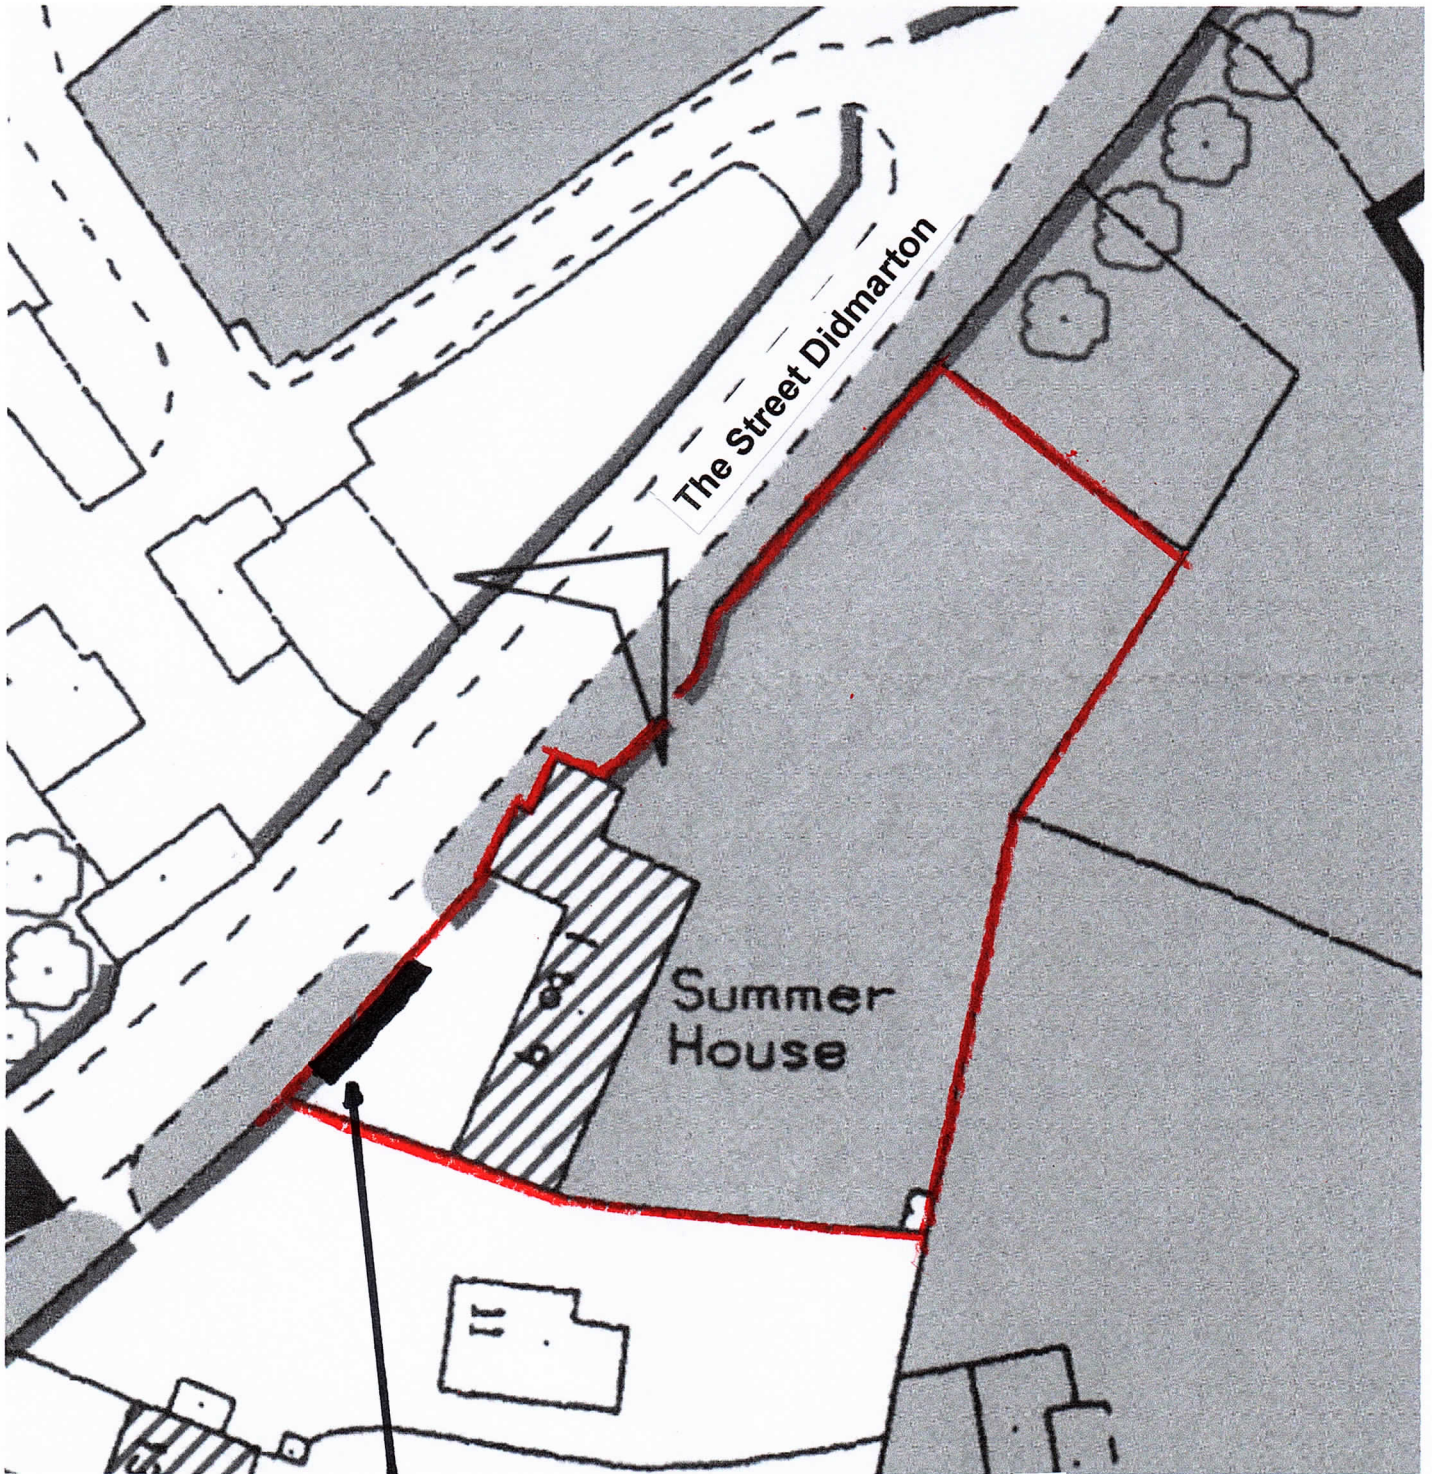

North

0m 1cm = 5m 25m

Scale 1:500



ERECTION OF REPLACEMENT WALL
8m long 2.3m high .5m width
To match adjacent wall
Stone recovered from wall when it fell down
Same colour sand and cement mix