



REAR
ELEVATION

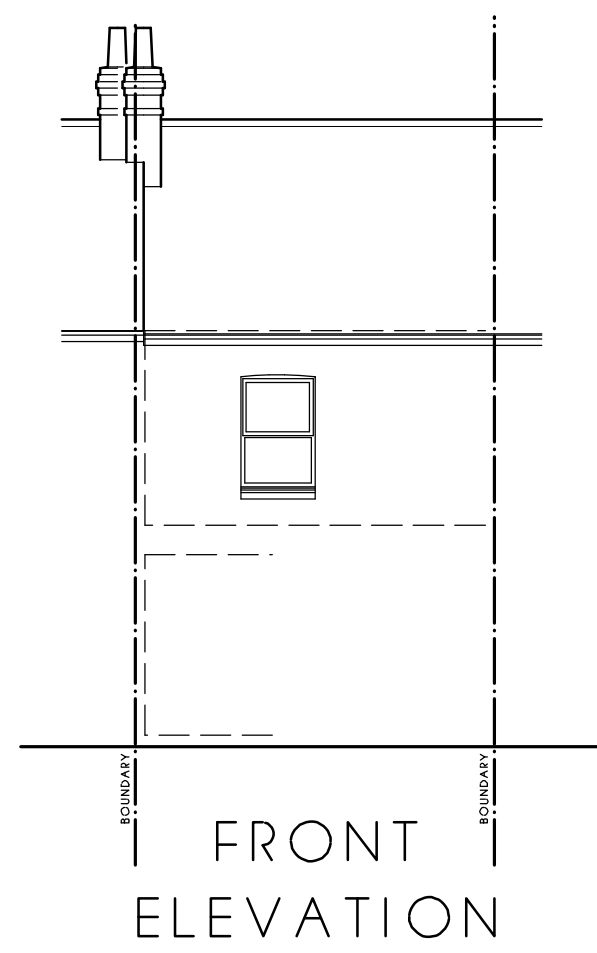


FRONT
ELEVATION




SIDE
ELEVATION

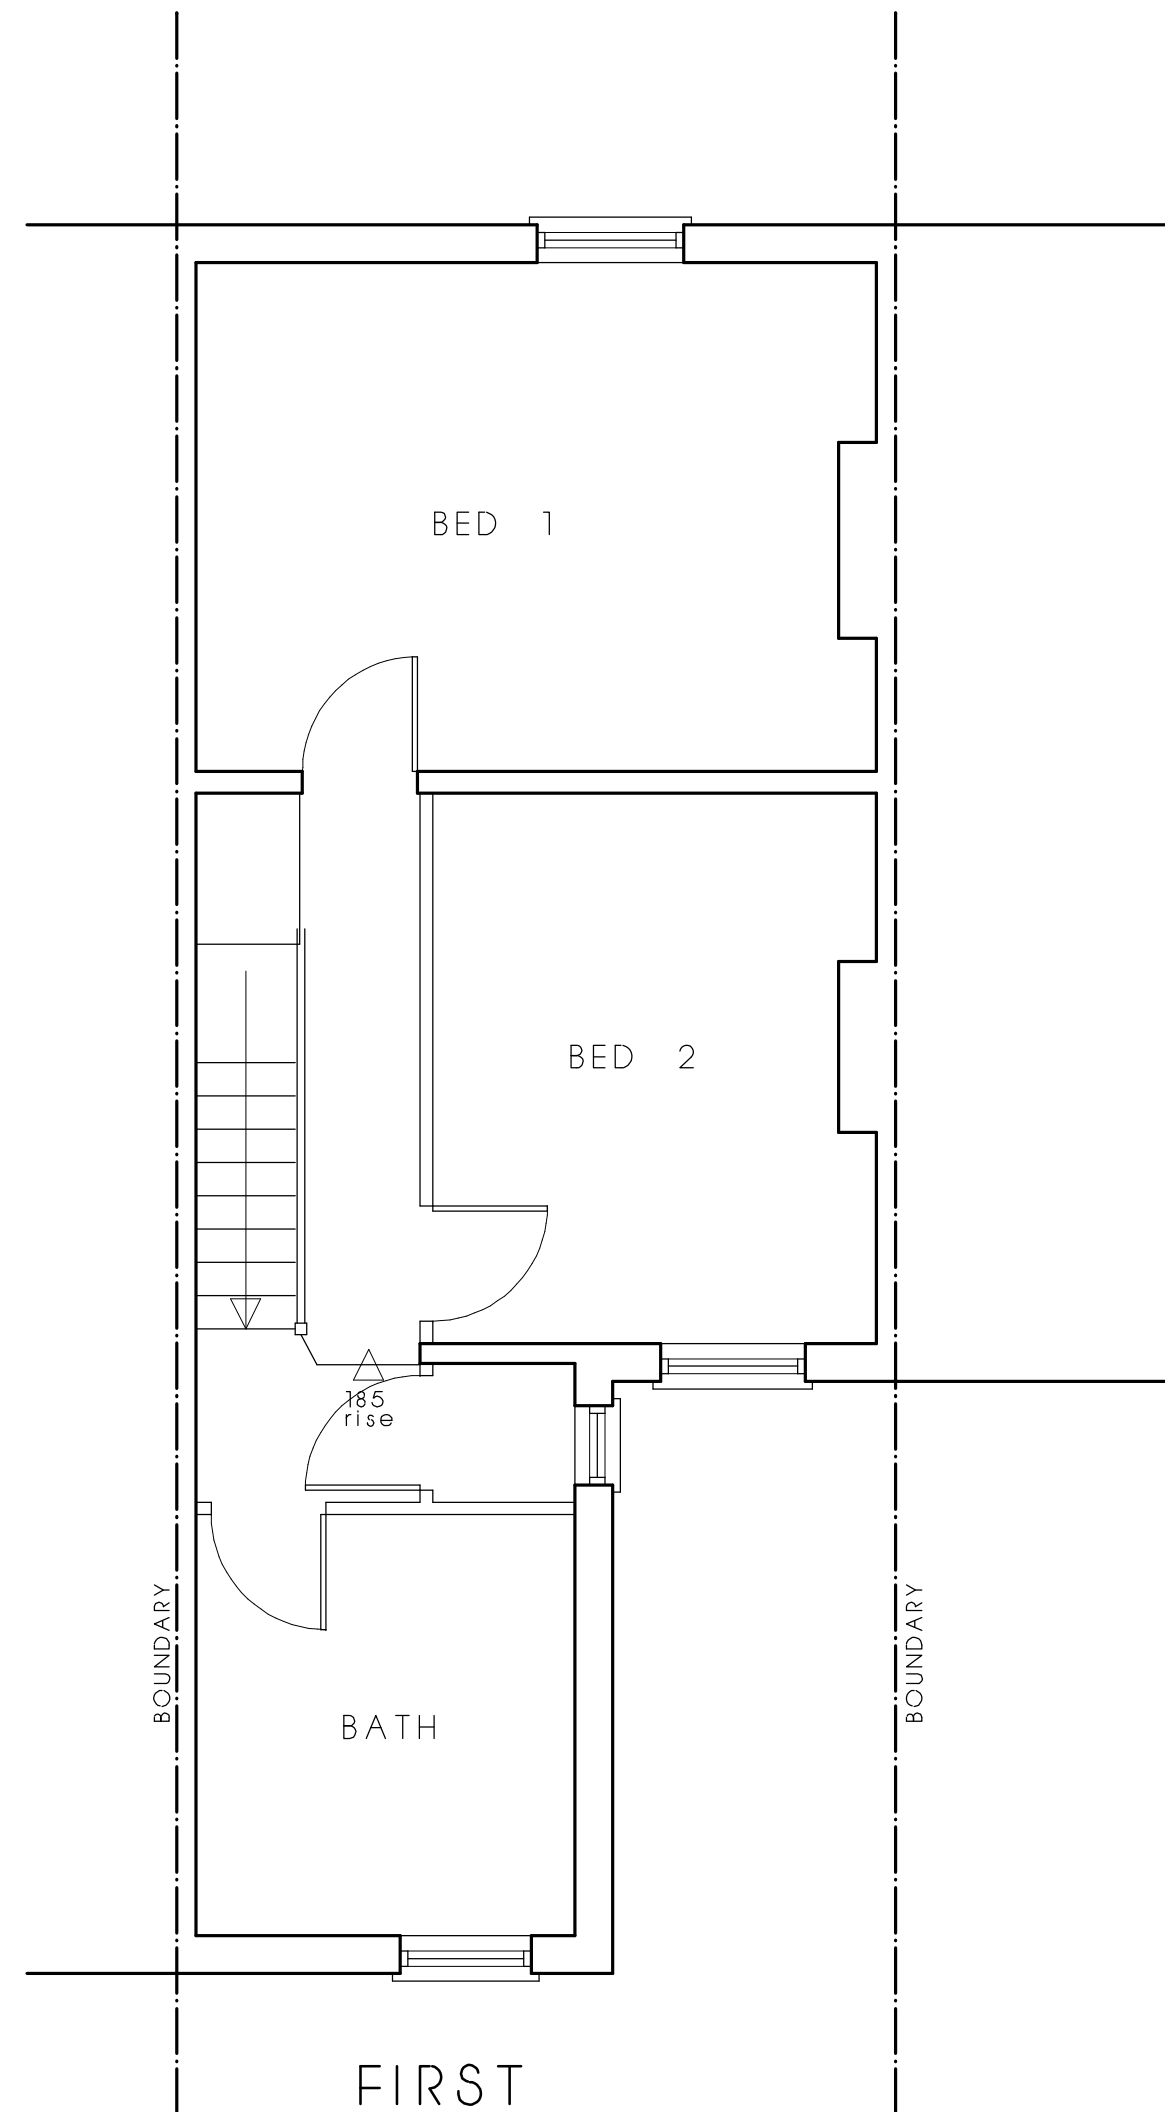


FIRST
PLAN

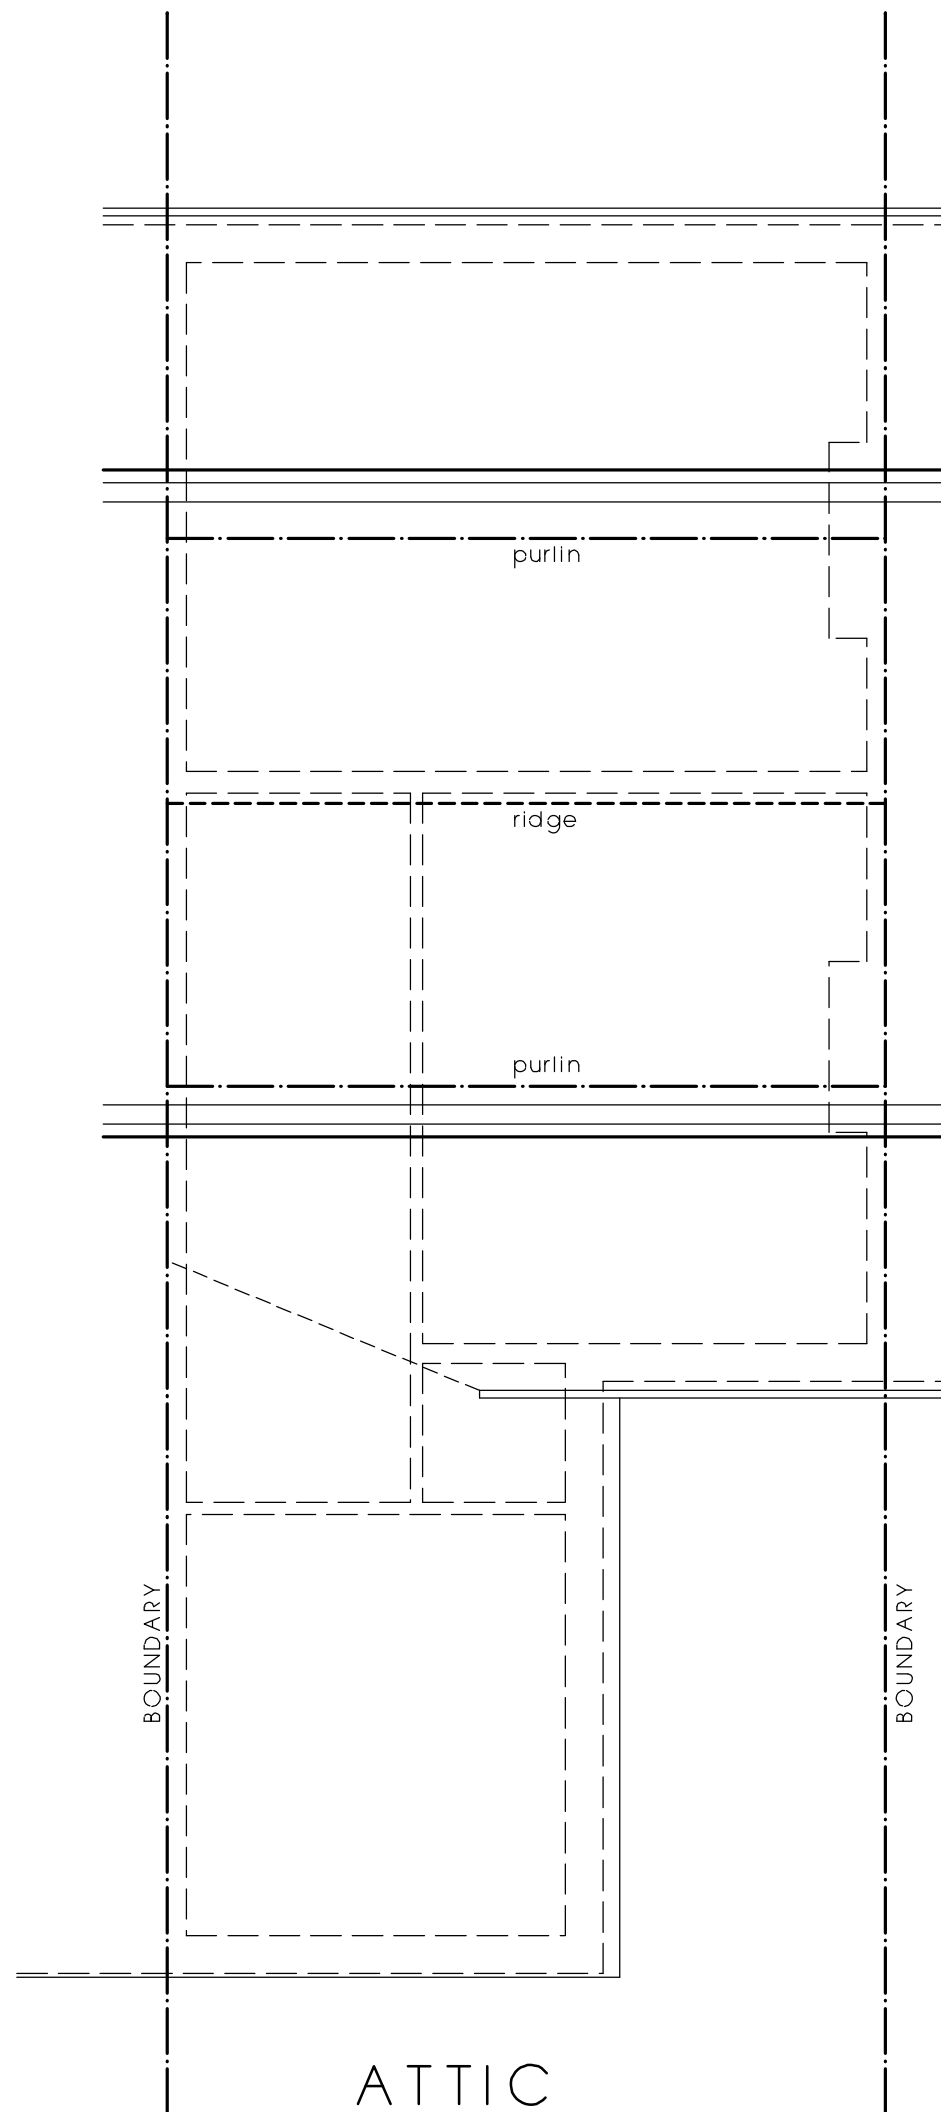


ATTIC
PLAN

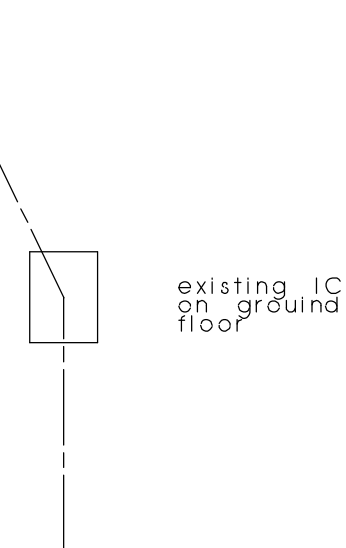

existing IC
on ground
floor

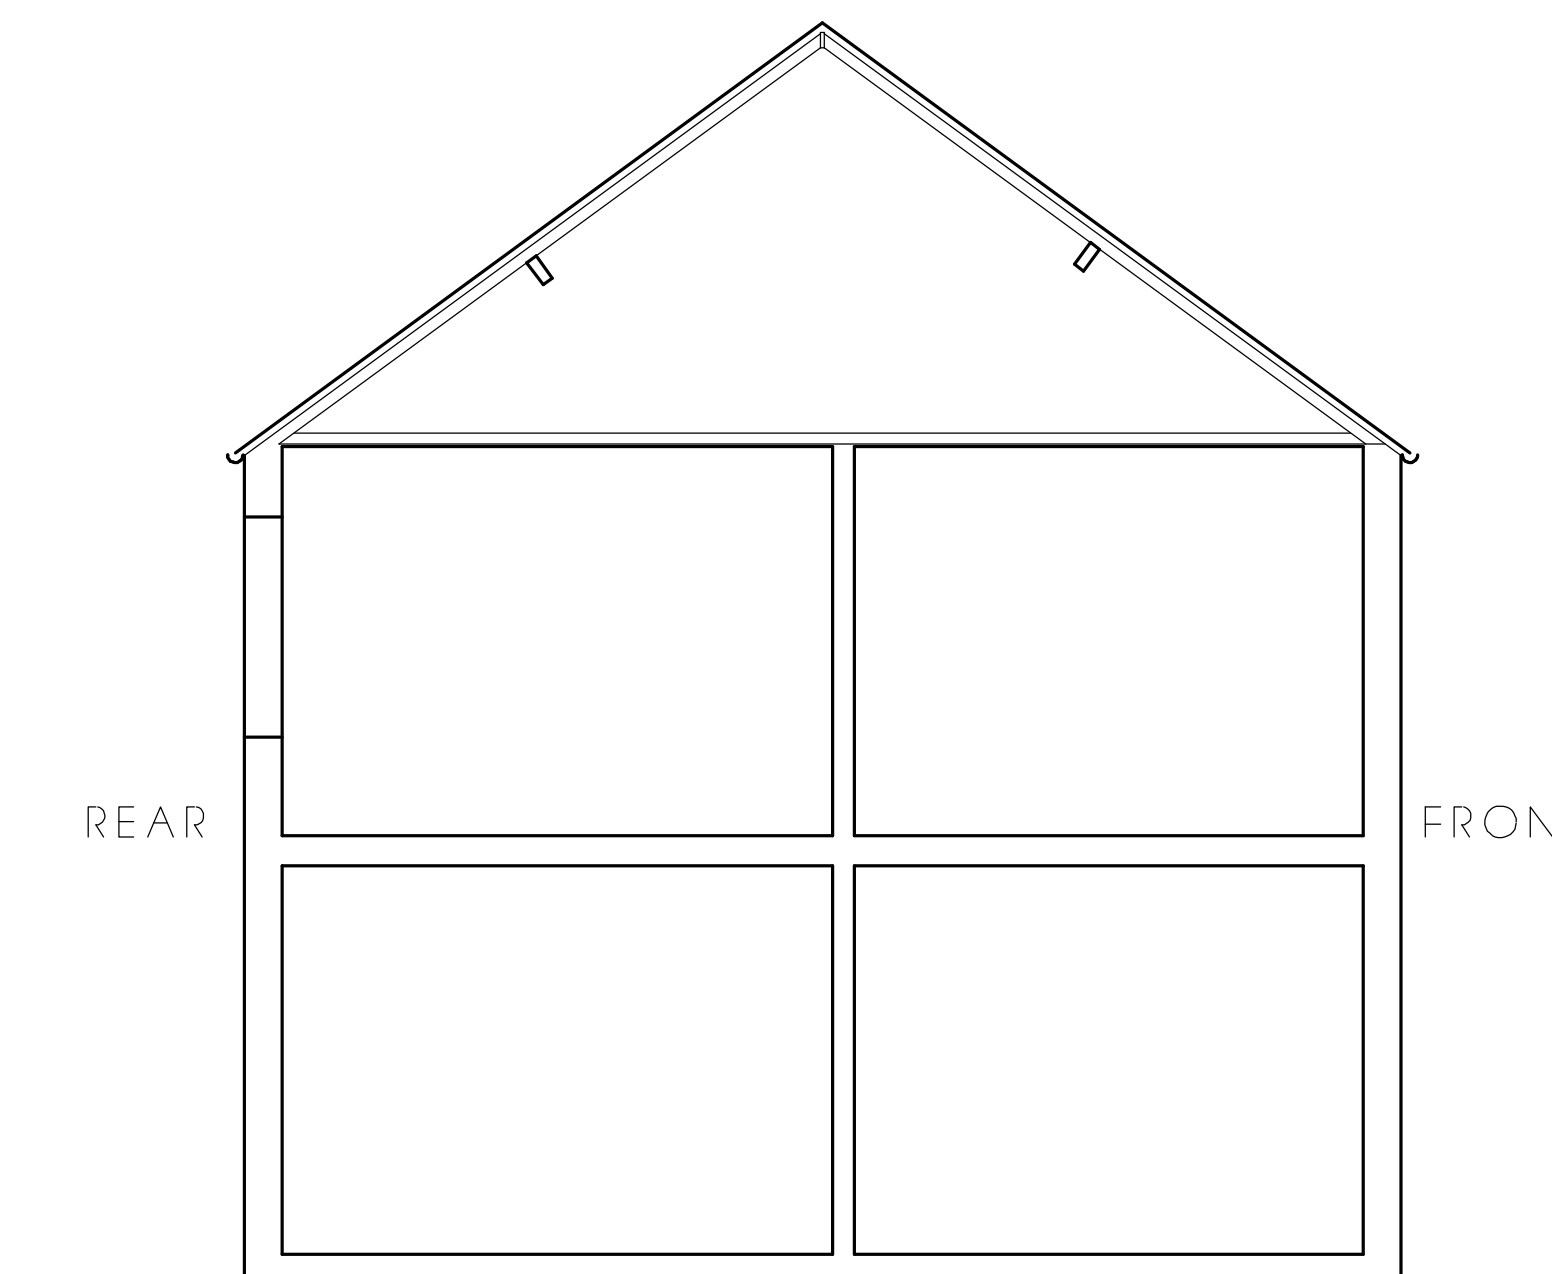

SECTION

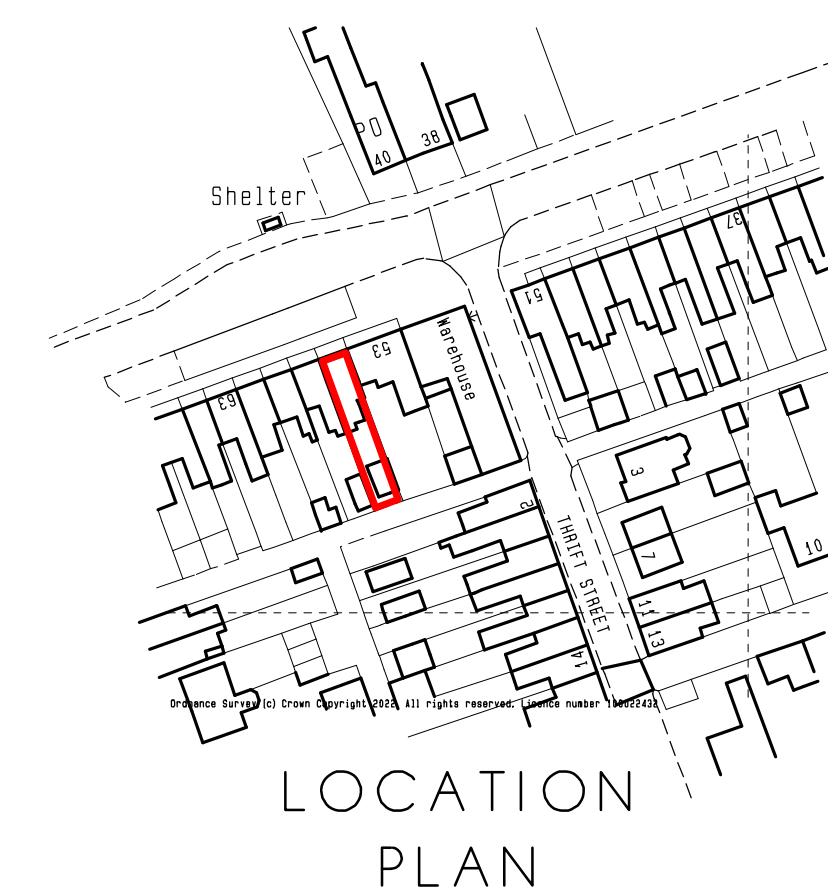

LOCATION
PLAN


Revisions:

Title: Proposed extension/attic conversion
to: 55 Wollaston Road, Irchester
for: Mr & Mrs B. Masterson

EXISTING PLANS

Org. No. 88-21-01 Scale: 1:50/100
/500

Drawn: TJP Date: Nov. 2021

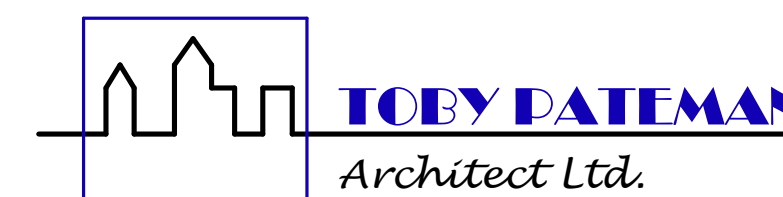

7 The Knoll
Grendon
Northampton
Northamptonshire
NN7 1JG

T: 01933 666 300
toby.pateman@btconnect.com