



Site Location plan

1:1250

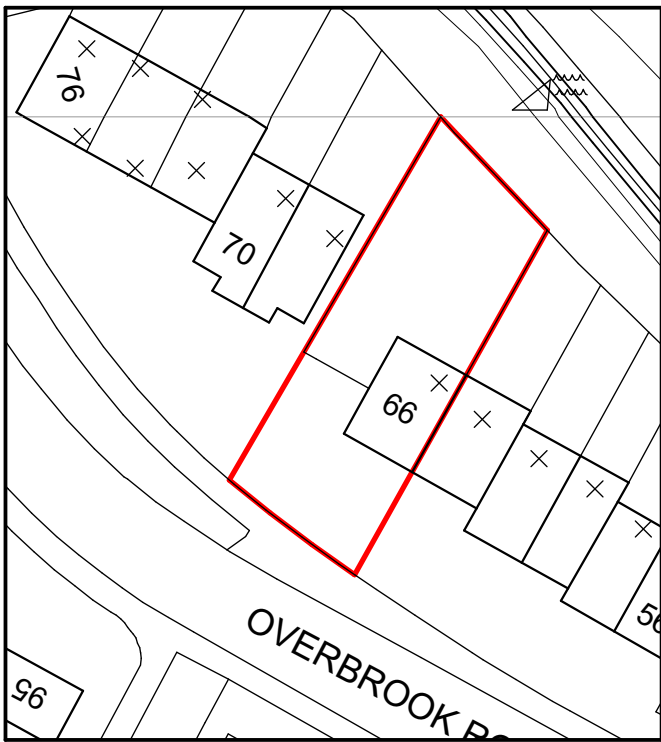


Block Plan as Existing

1:500

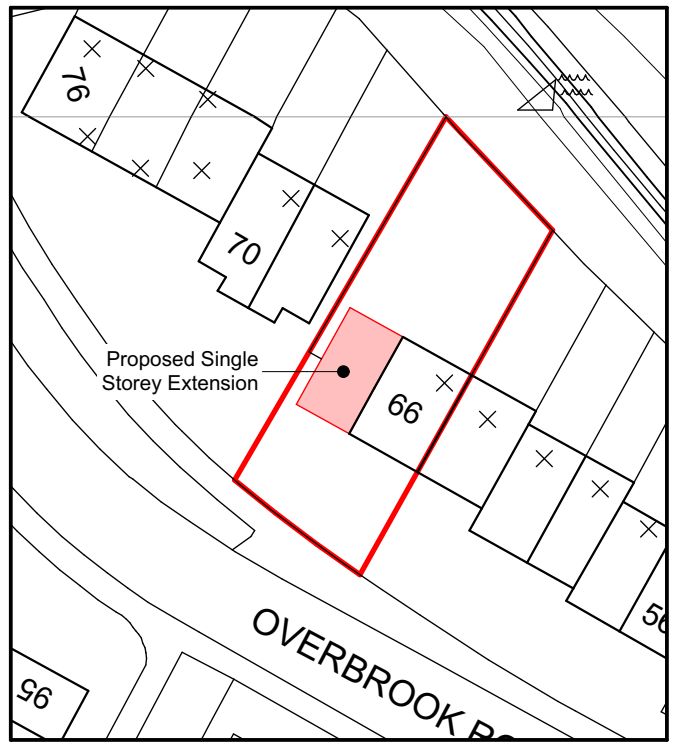

Block Plan as Proposed

1:500

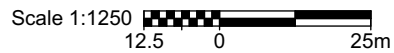

This drawing is the copyright of Metric Design Architecture and should not be reproduced in anyway or used in any manner whatsoever without their written permission.

Do not rely on scaling from this drawing. All dimensions are to be checked on site and verified prior to commencement of work. Any discrepancies or omissions are to be reported to Metric Design Architecture immediately.

REV.: DATE - DESCRIPTION

CLIENT
Mr J Sills

PROJECT
Single Storey Extension to 66
Overbrook Road, Hardwicke

DATE February 2022

STATUS
PLANNING ISSUE

DRAWING TITLE
Site Location Plan, Existing
and Proposed Block Plans

SCALE 1:1250, 1:500@A4

ARCHITECTURE

Tel: 07590 433 668
mail@metricdesign.uk
www.metricdesign.uk

DRAWING NO. REV

1627-P-100