
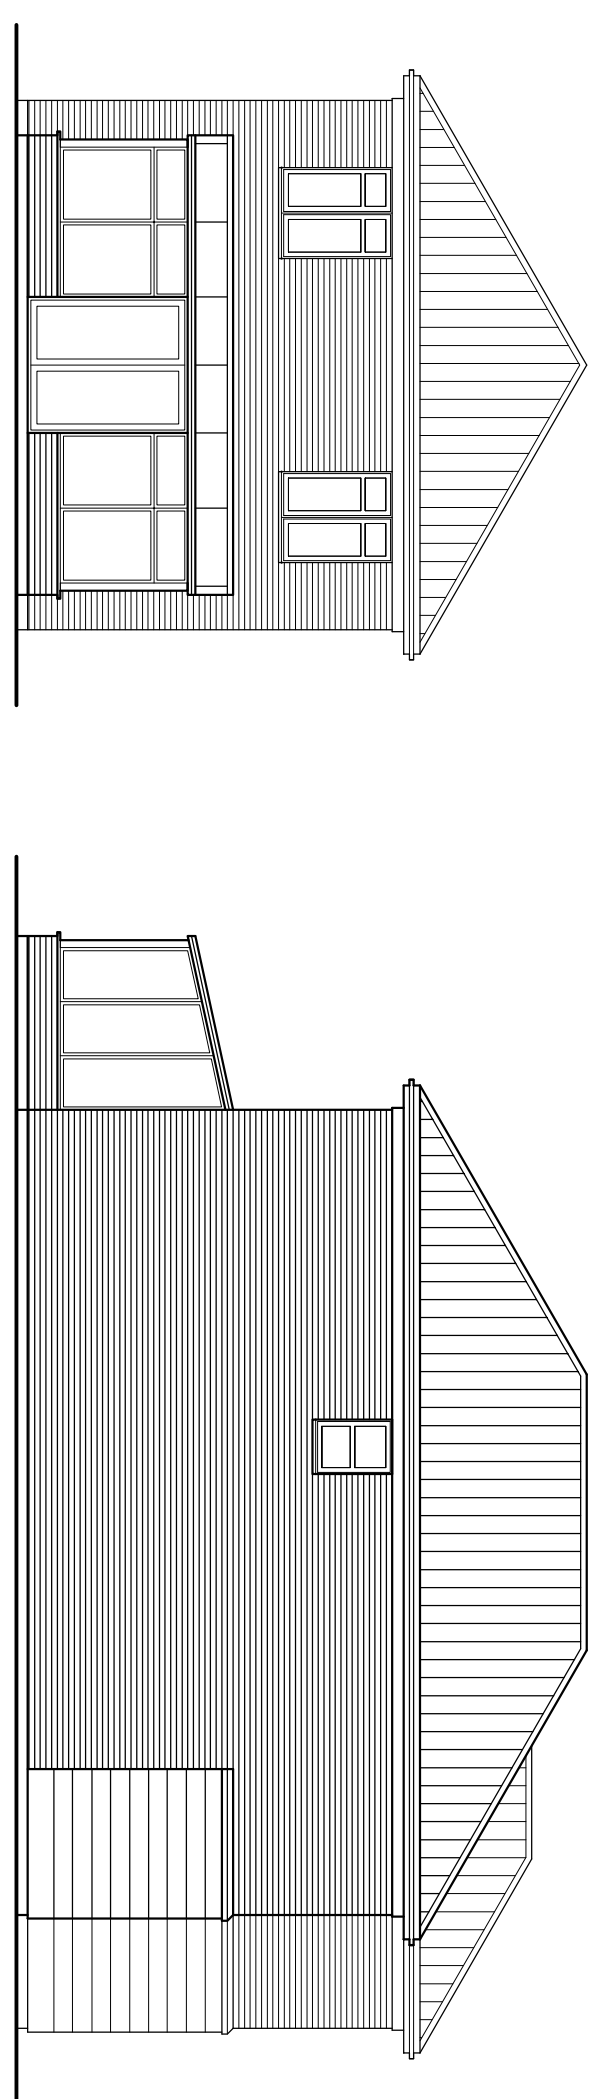



Existing Front Elevation @ 1:100

Existing Side Elevation

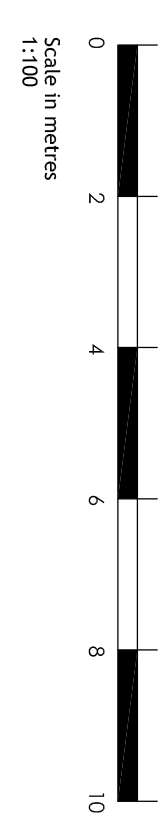


Existing Rear Elevation


Existing Side Elevation

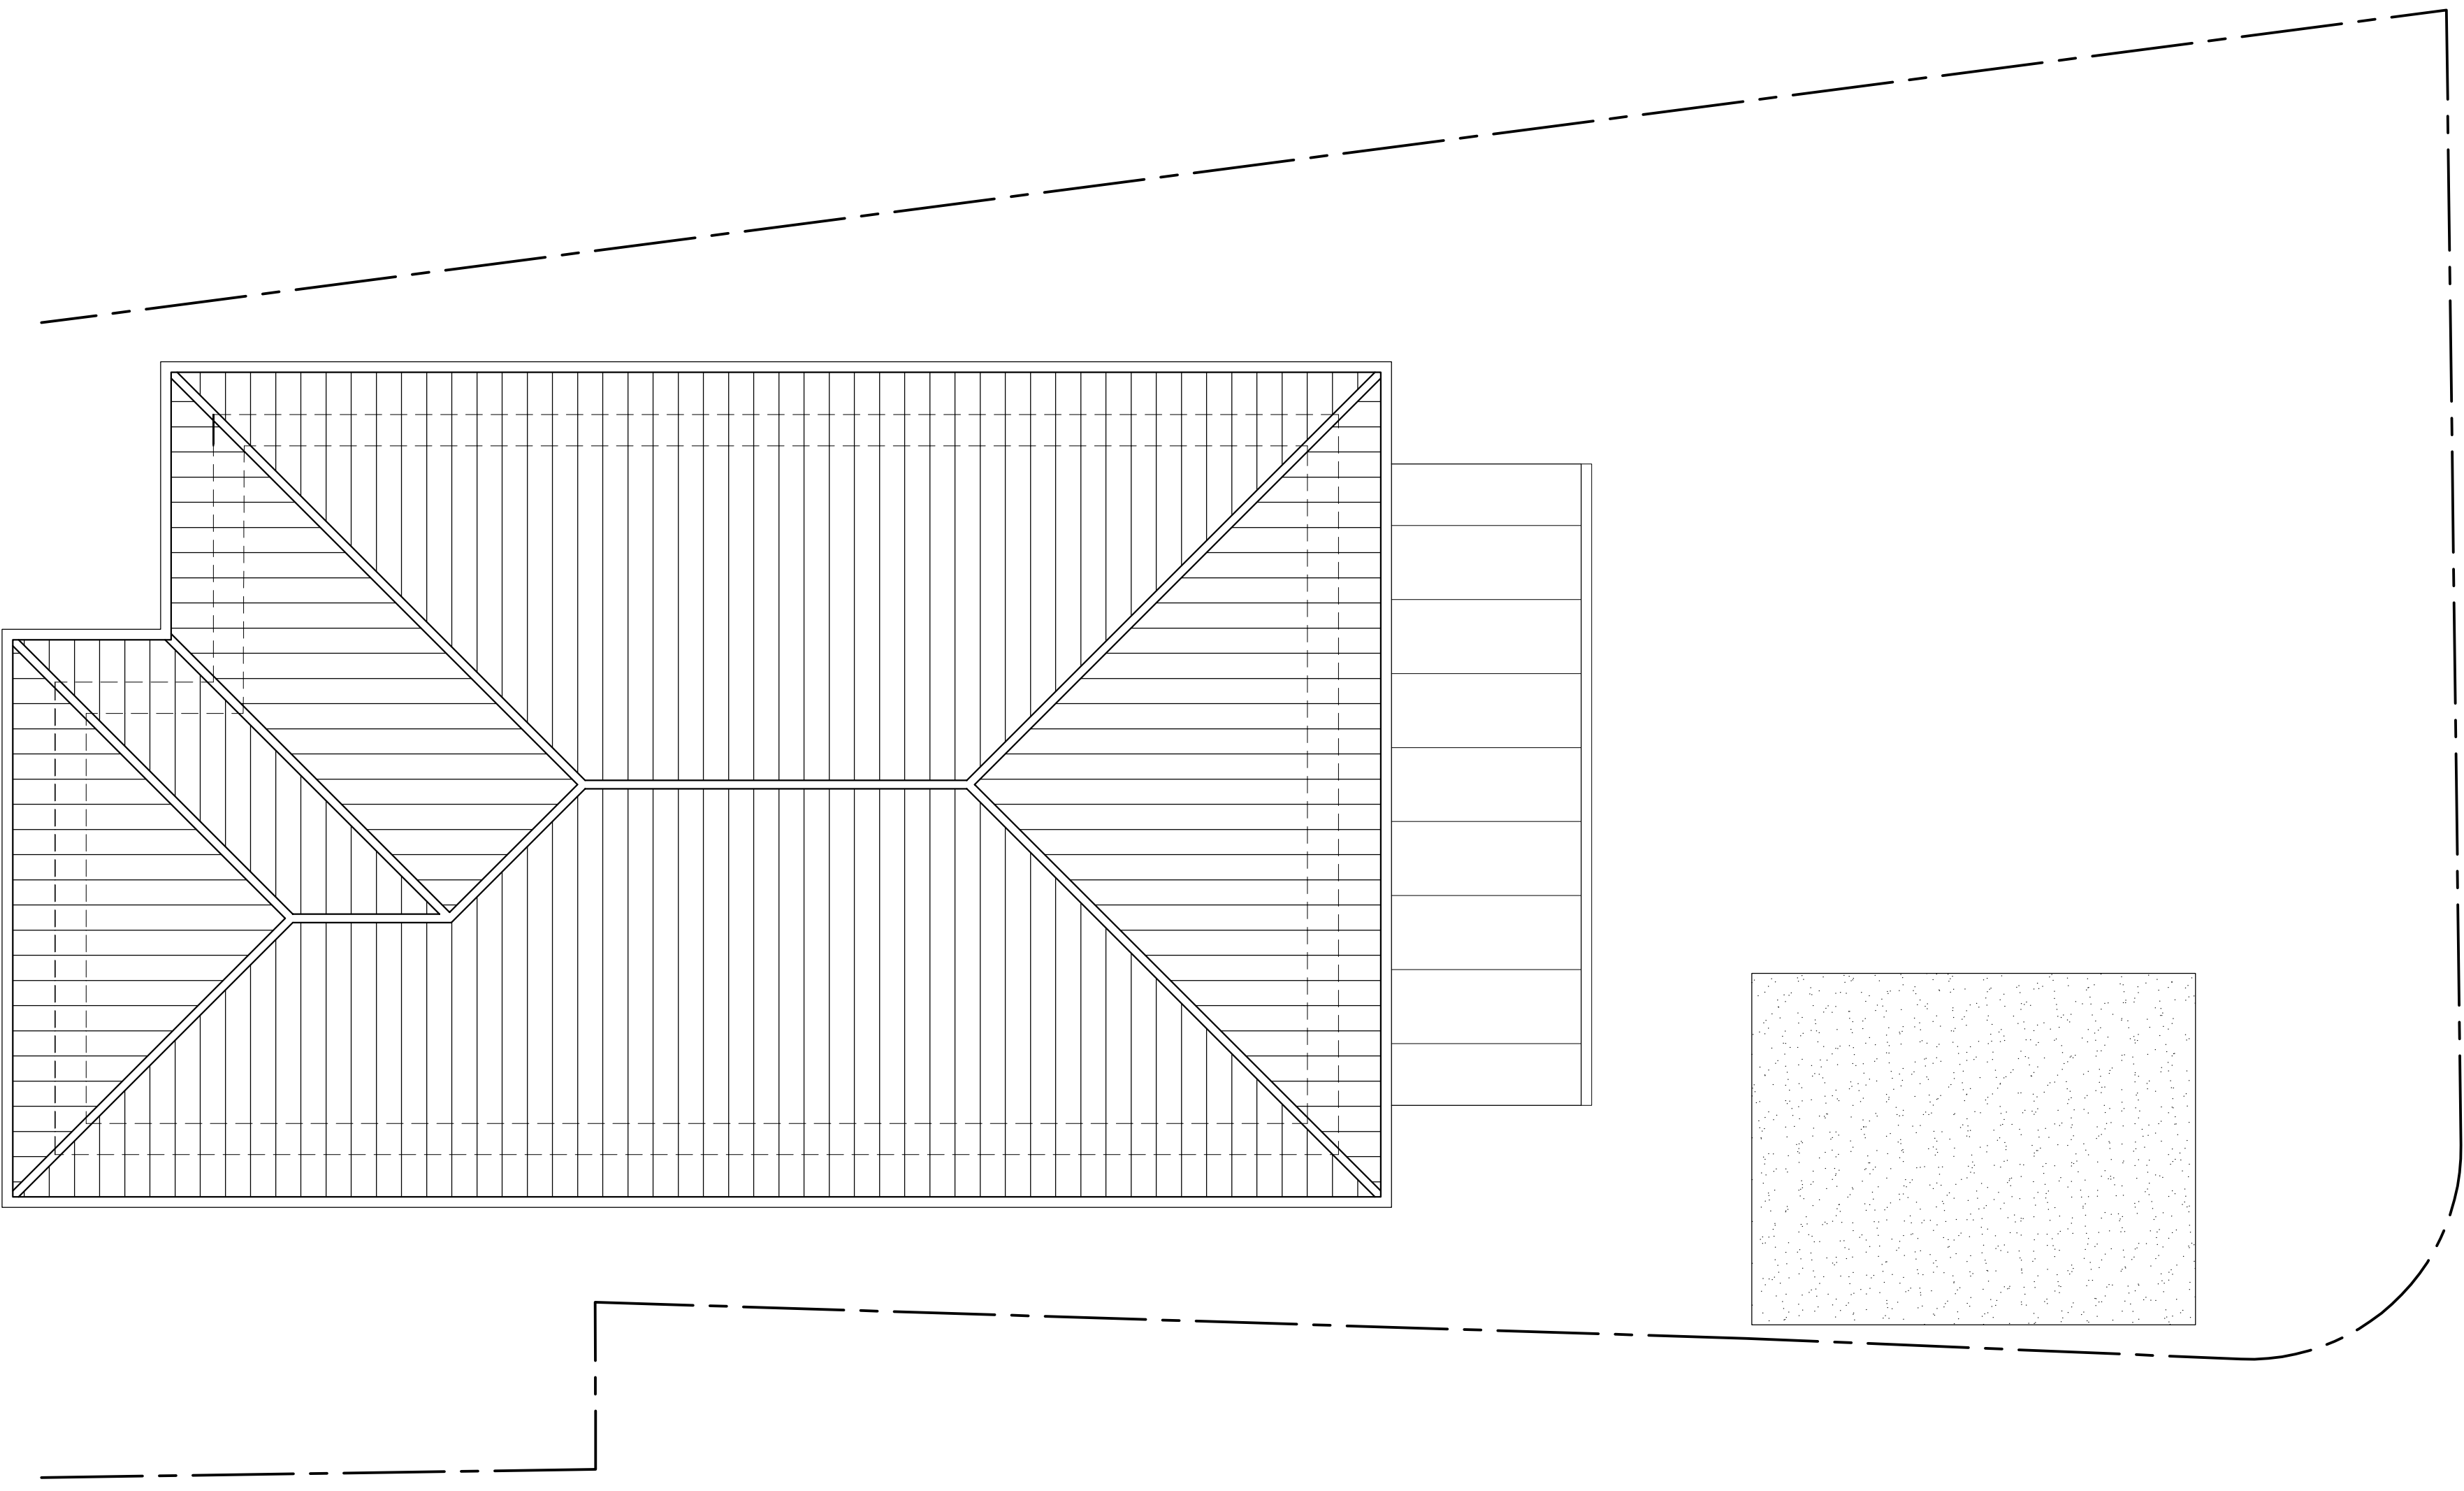

Existing Roof Plan @ 1:50

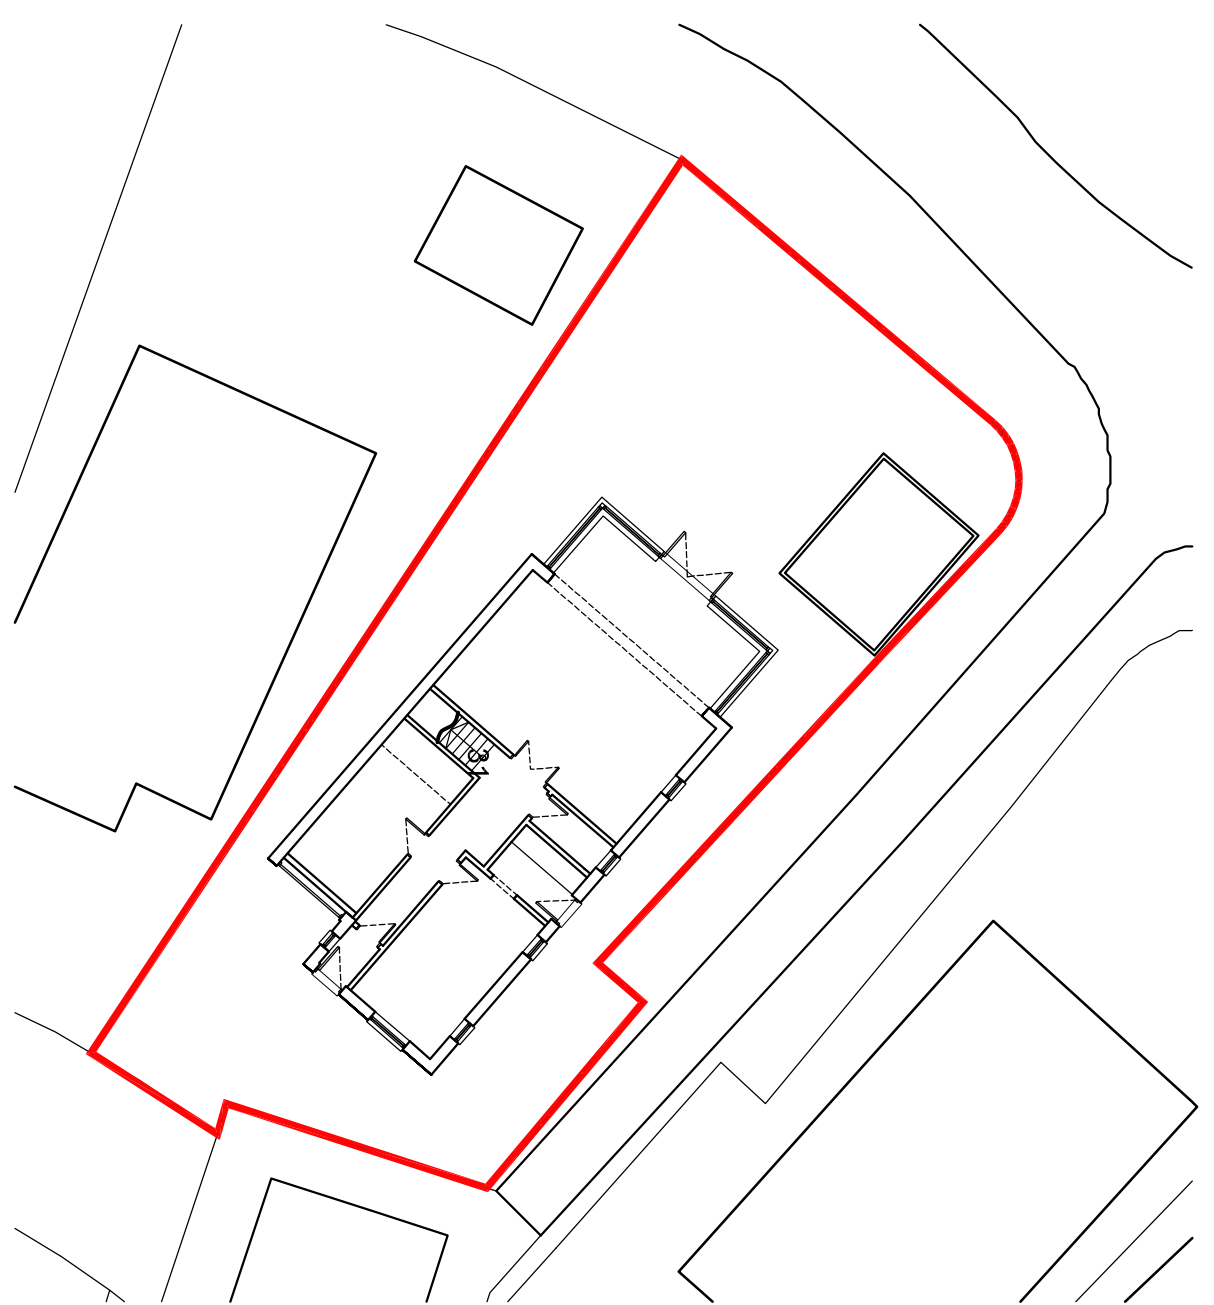

Existing Block Plan @ 1:200

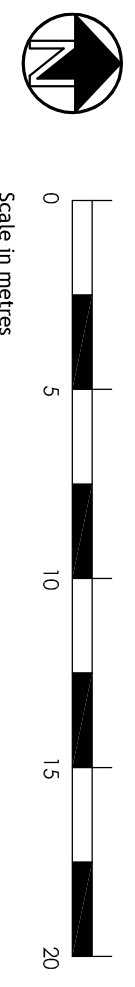

Rev	Amendment	Date

**PLANNING**

Client  
**Mr & Mrs Tipler**

Project  
**31 Melville Drive  
Wickford  
Essex, SS12 9FE**

Title  
**Existing Roof, Block Plan & Elevations**

Drawn Date  
**22-01-02**

Scale  
**@ A1**

Drawn  
**KIL**

Scale  
**Feb 22**