





**CDM Regulations**

This risk assessment relates to construction working drawings only.  
The project is a 2 storey dwelling and the majority of hazards are normal for this project.

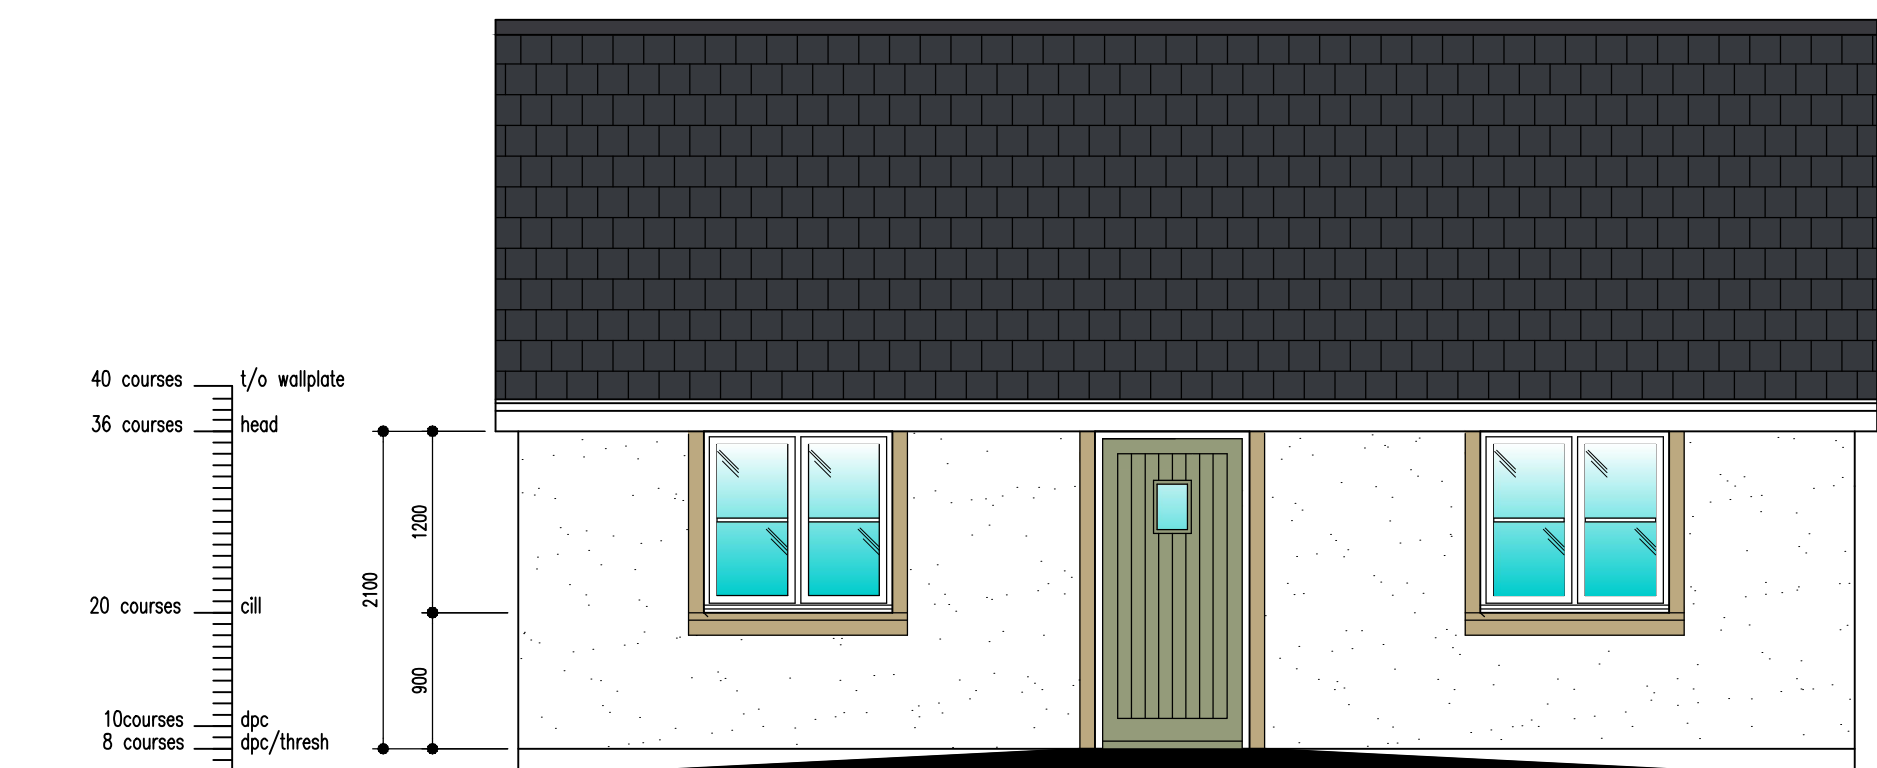


Elevation to South

0 1 2 3m 1:50

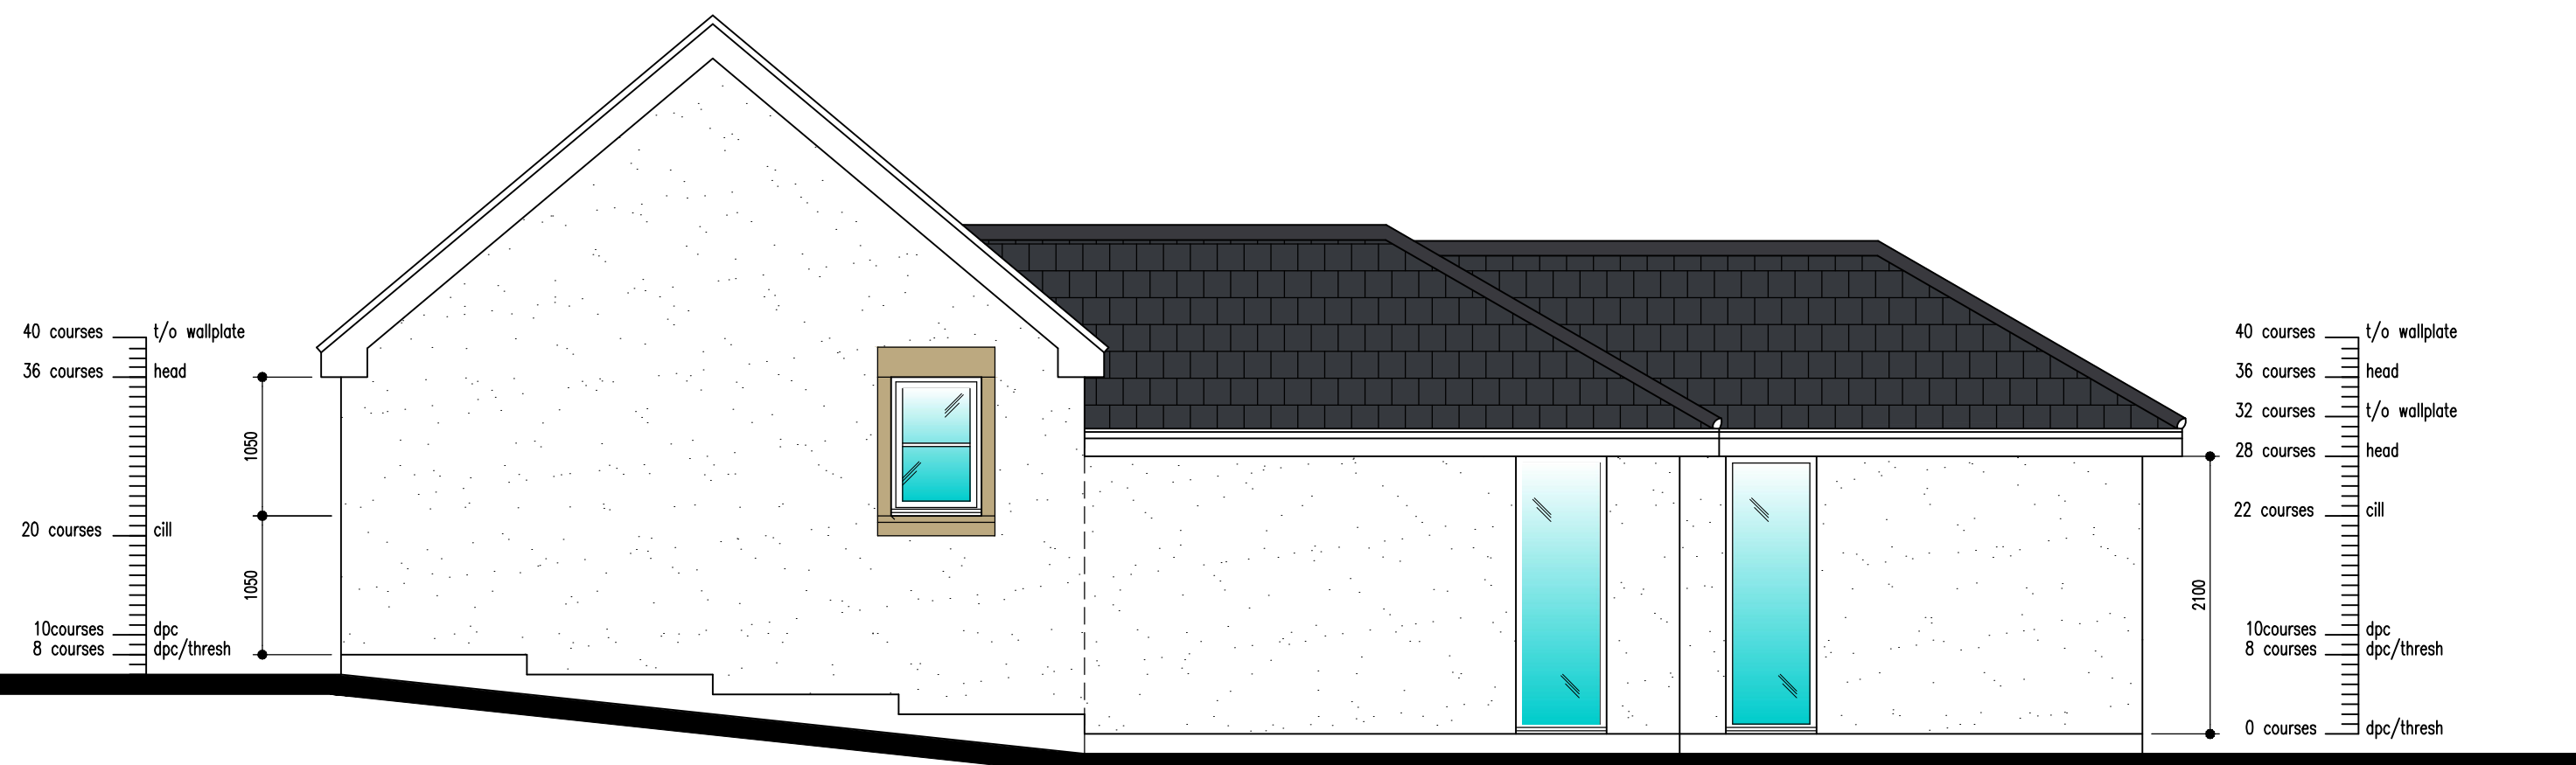


Elevation to West

0 1 2 3m 1:50

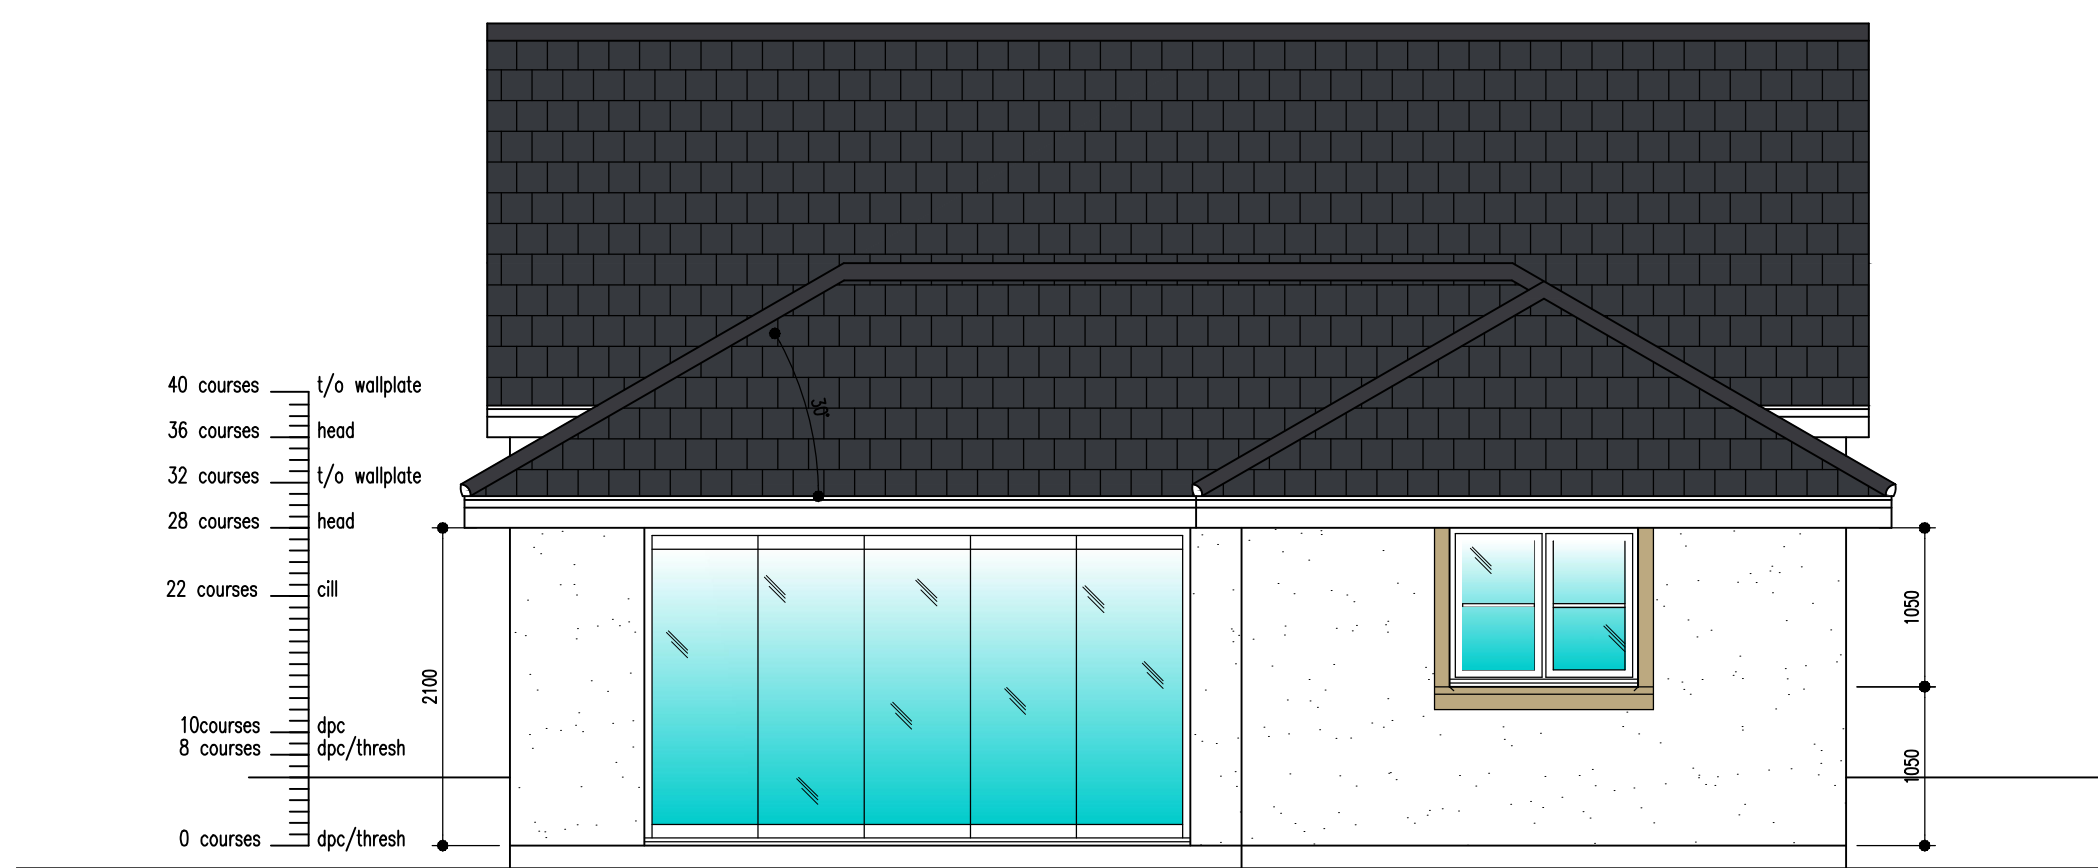

Elevation to North

0 1 2 3m 1:50

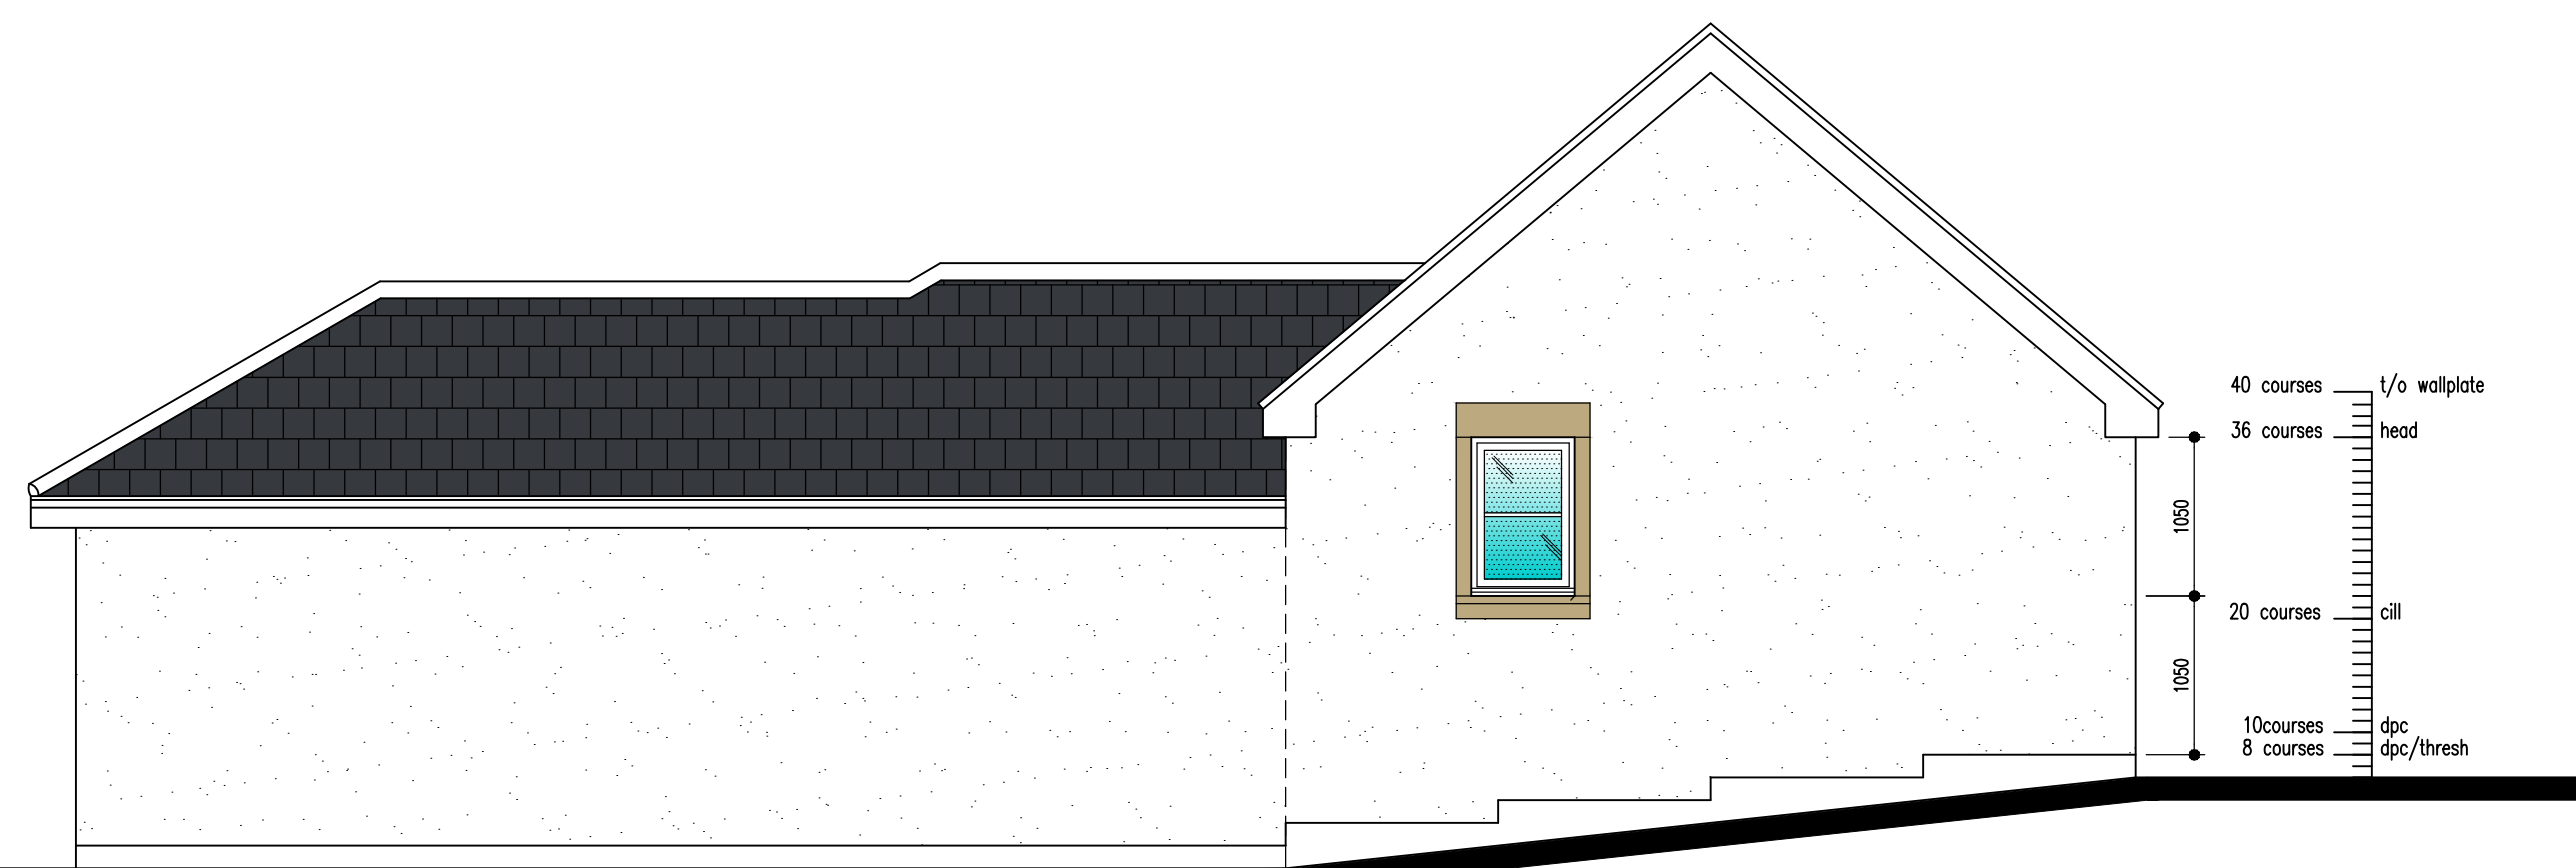

Elevation to East

0 1 2 3m 1:50

**SPECIFICATION**


A 05/05/21 Roof height reduced and flat roof introduced



www.SWIFT BUILDING DESIGN.co.uk

104 Mossy Lea Road  
Wrightington  
Wigan  
Lancashire  
WN6 9RD T:07966 406501 E:chris@swiftbuildingdesign.co.uk



Project  
**Proposed Dwelling, Land to East of 8 Lydiate Lane, Leyland, Lancashire PR25 5SA**

Drawn CJW	Date 04/21	Scales @ A1 1:100 1:200	Drawing No. 3 of 4 189/WD/03/A
--------------	---------------	----------------------------	-----------------------------------