




if in doubt ask ■ do not scale

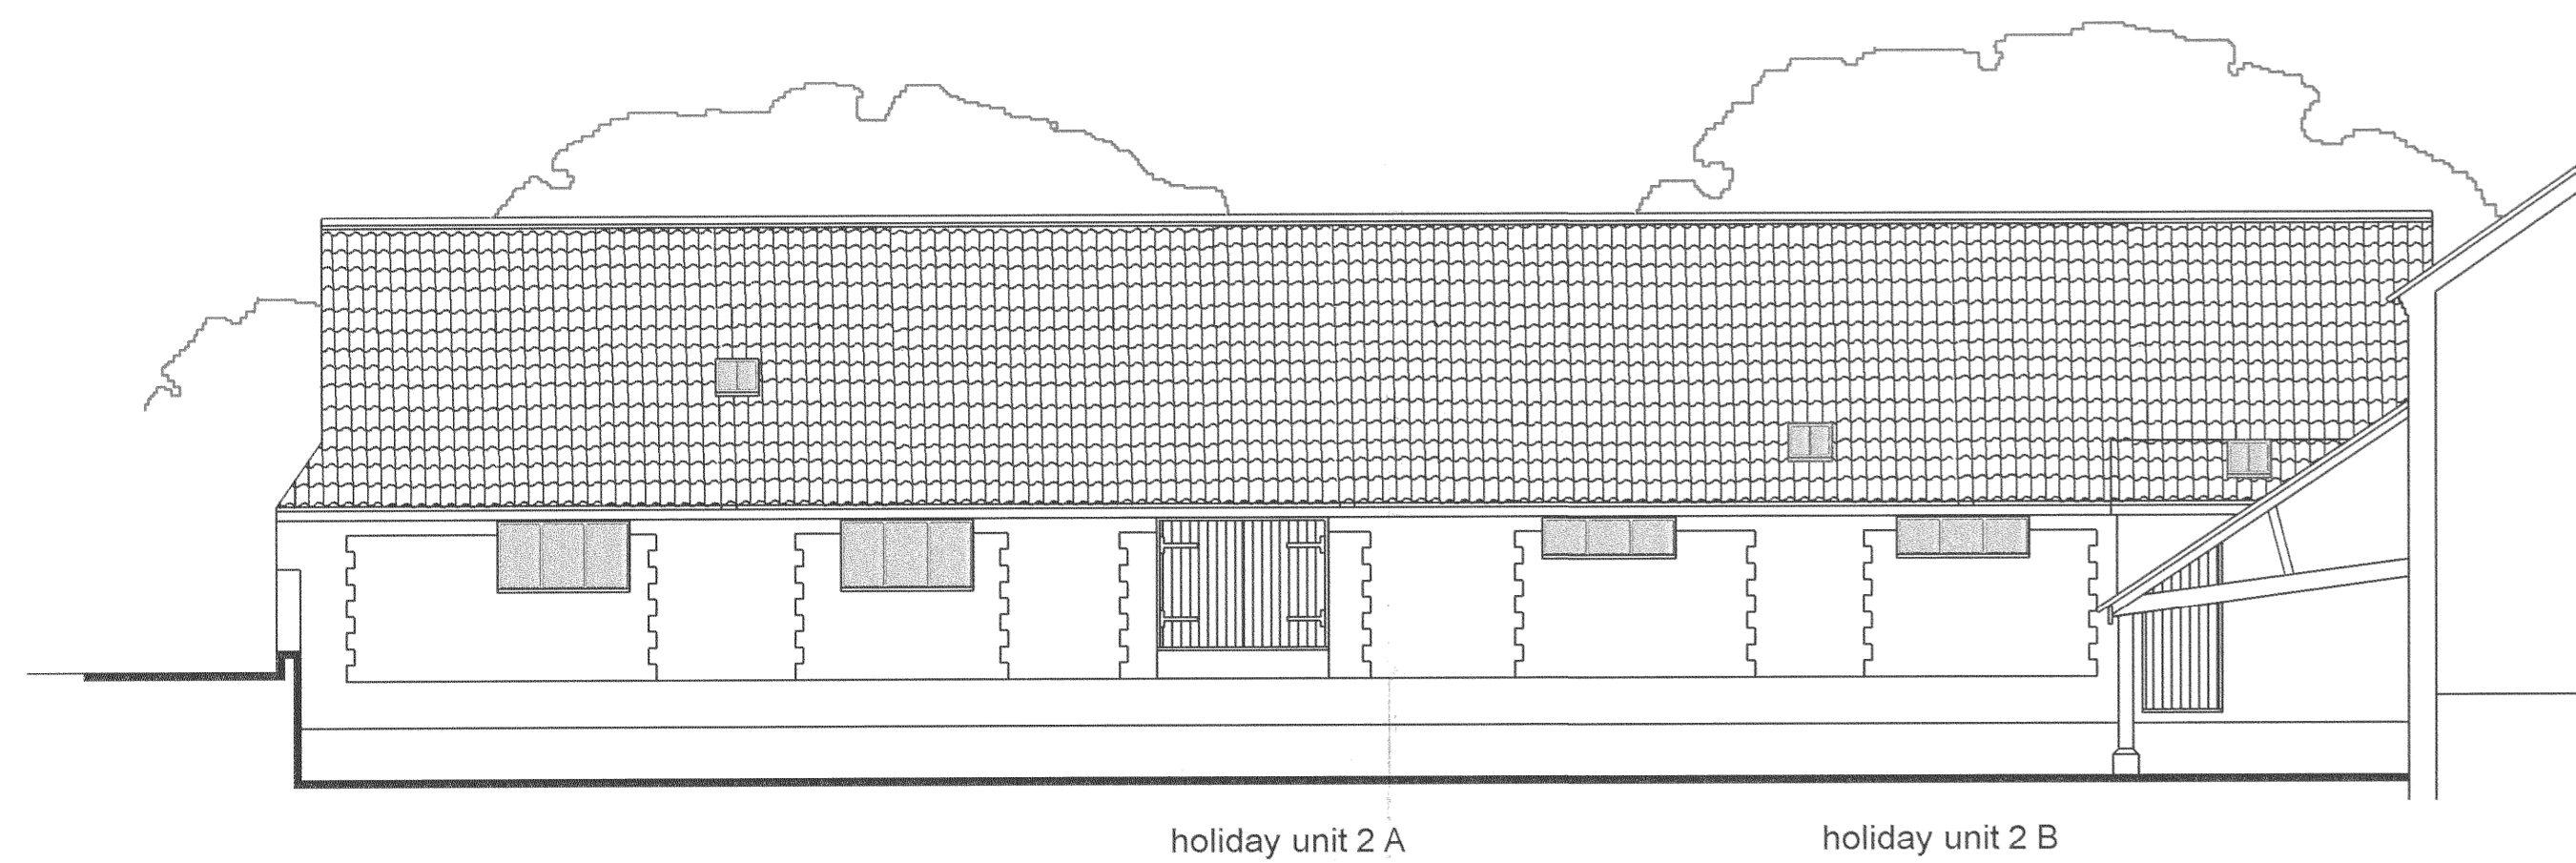

elevation E - east

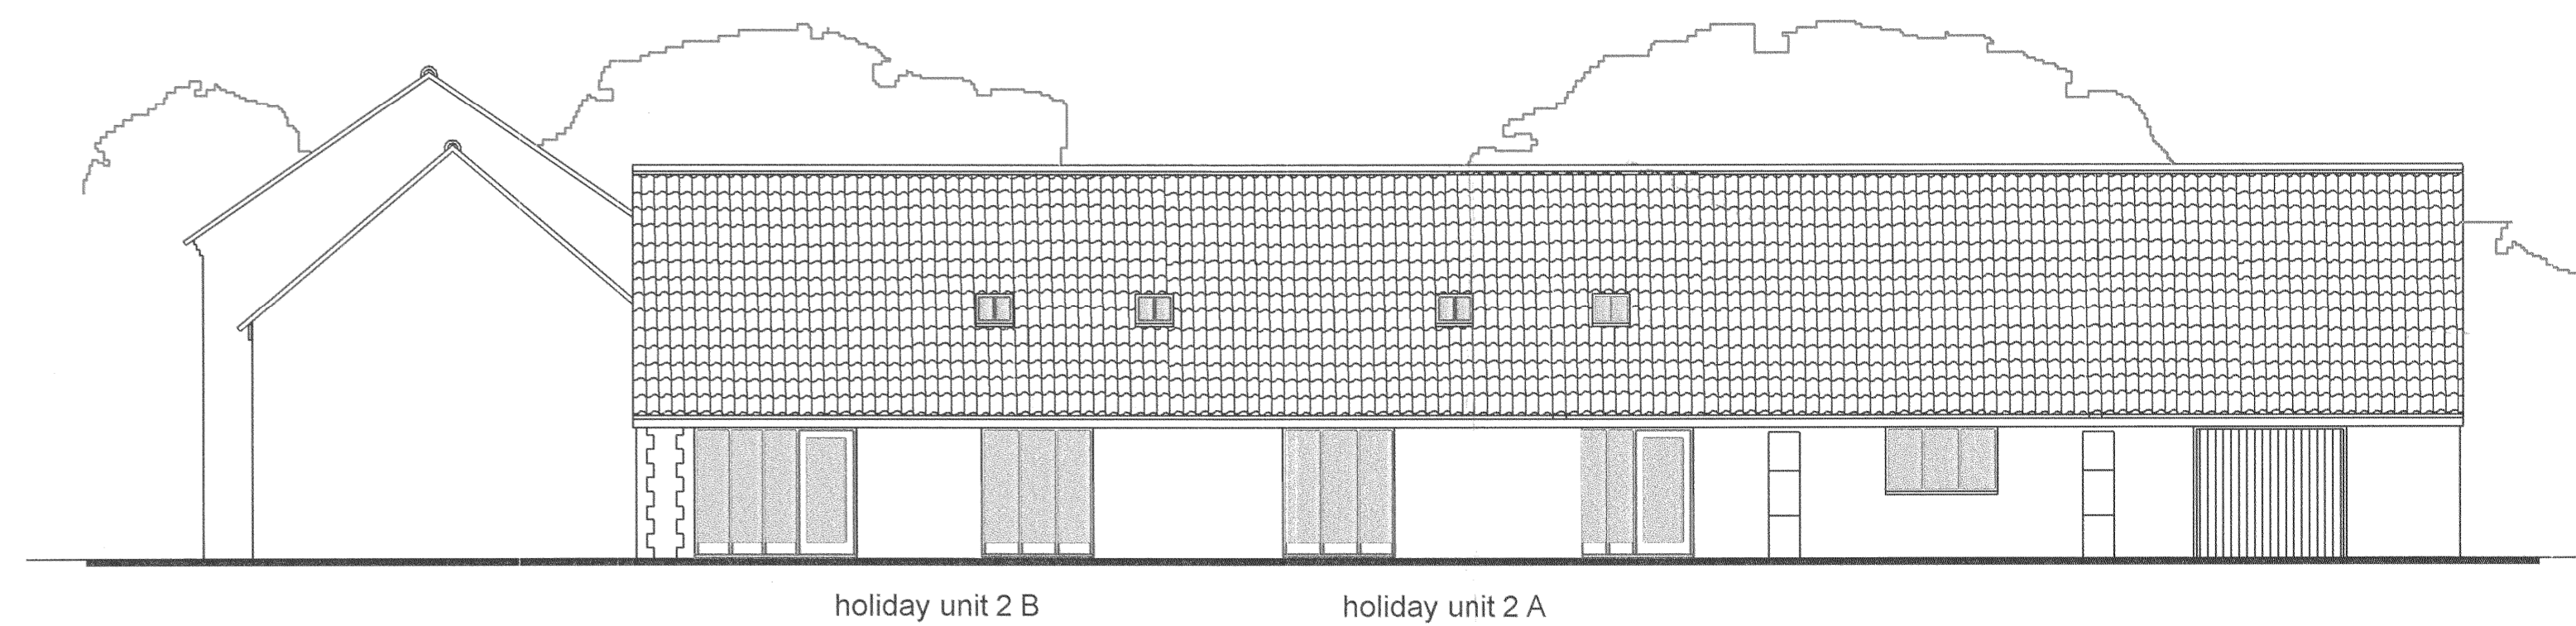

elevation F - west

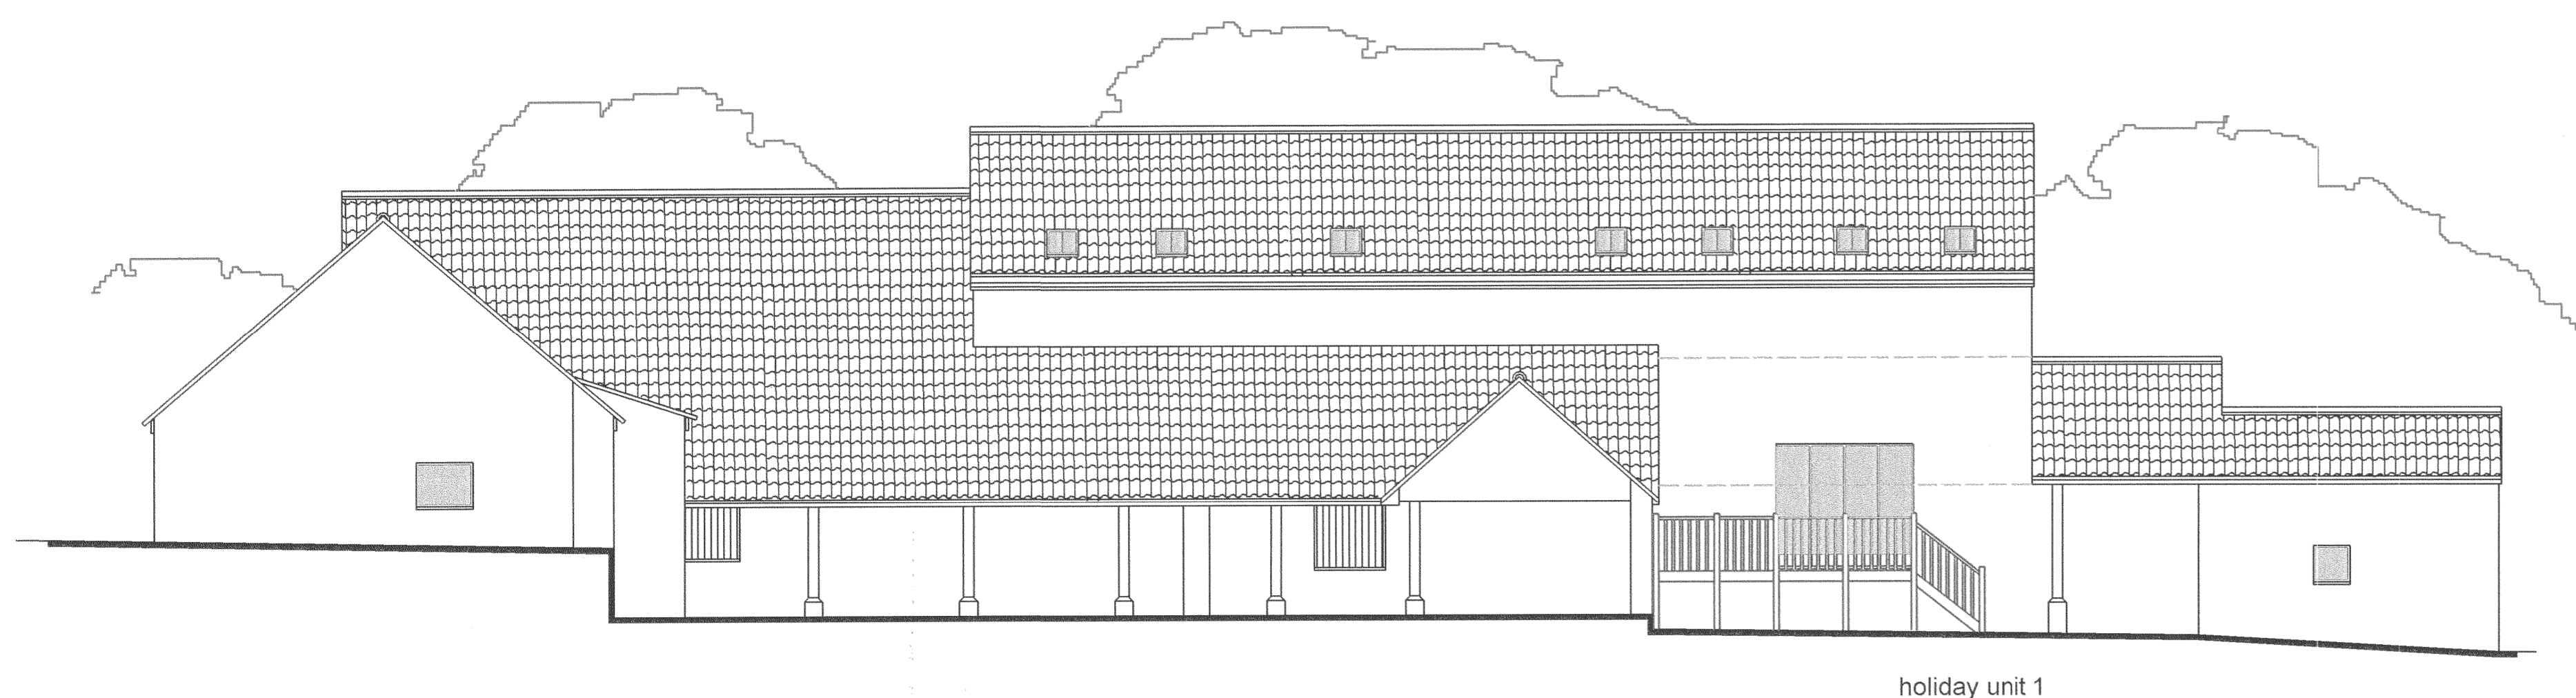

elevation G - south

- existing retained
- - - - existing demolished
- proposed

**AR** ARCHITECTURAL DESIGN  
 ALAN RAWLINGS

Stable Cottage  
 Bell Inn Yard  
 The Street  
 Bawdeswell  
 Norfolk  
 NR20 4RR

01362 688151

alanarchdesign@btinternet.com

Client	Jerry Richards Abbey Farm Alby	Project	Conversion of outbuildings	
Drawing	planning - elevations 2	Drg no	335 / 17	Rev
Date	26 / 03 / 07	Scale	1 : 100	@ A1