

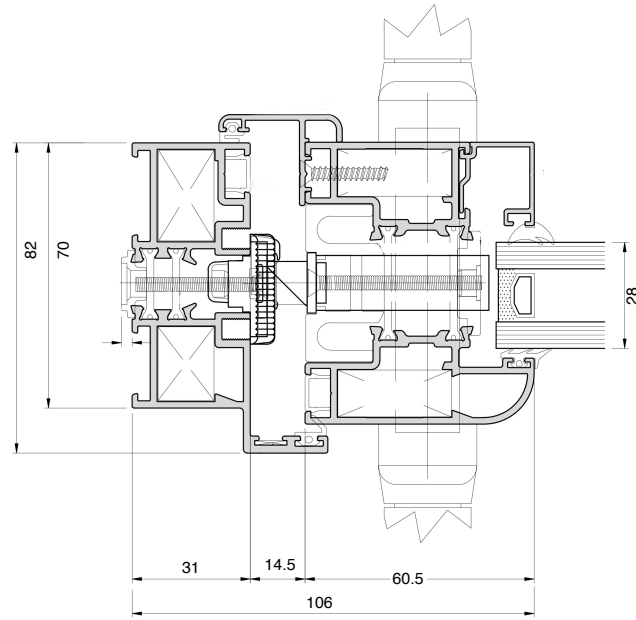



Jamb A

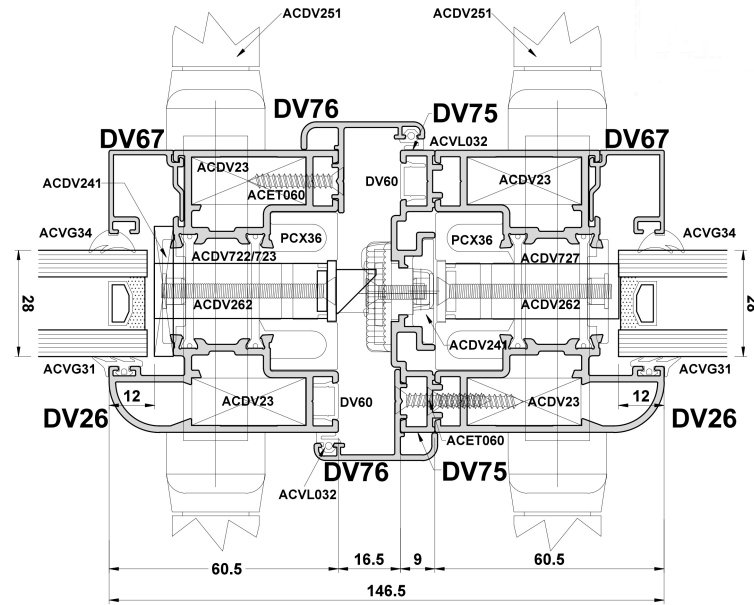

Jamb C


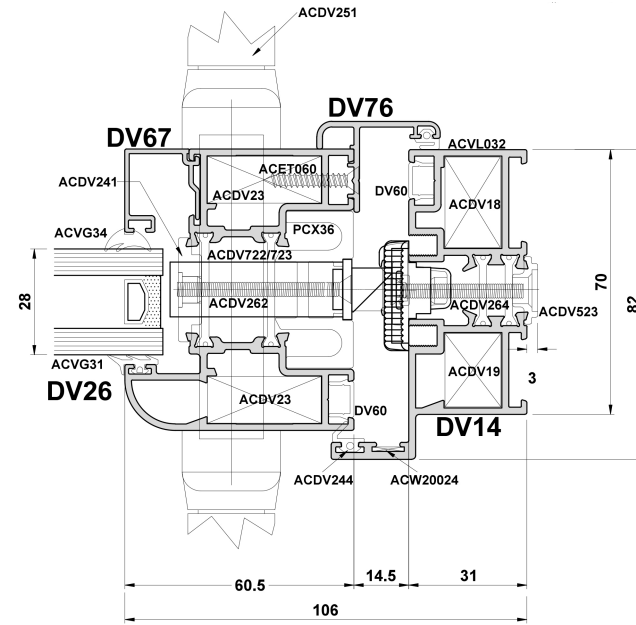


KITCHEN DOOR SECTIONS
Scale 1:2

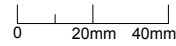


French doors meeting styles B

28mm double glazed units

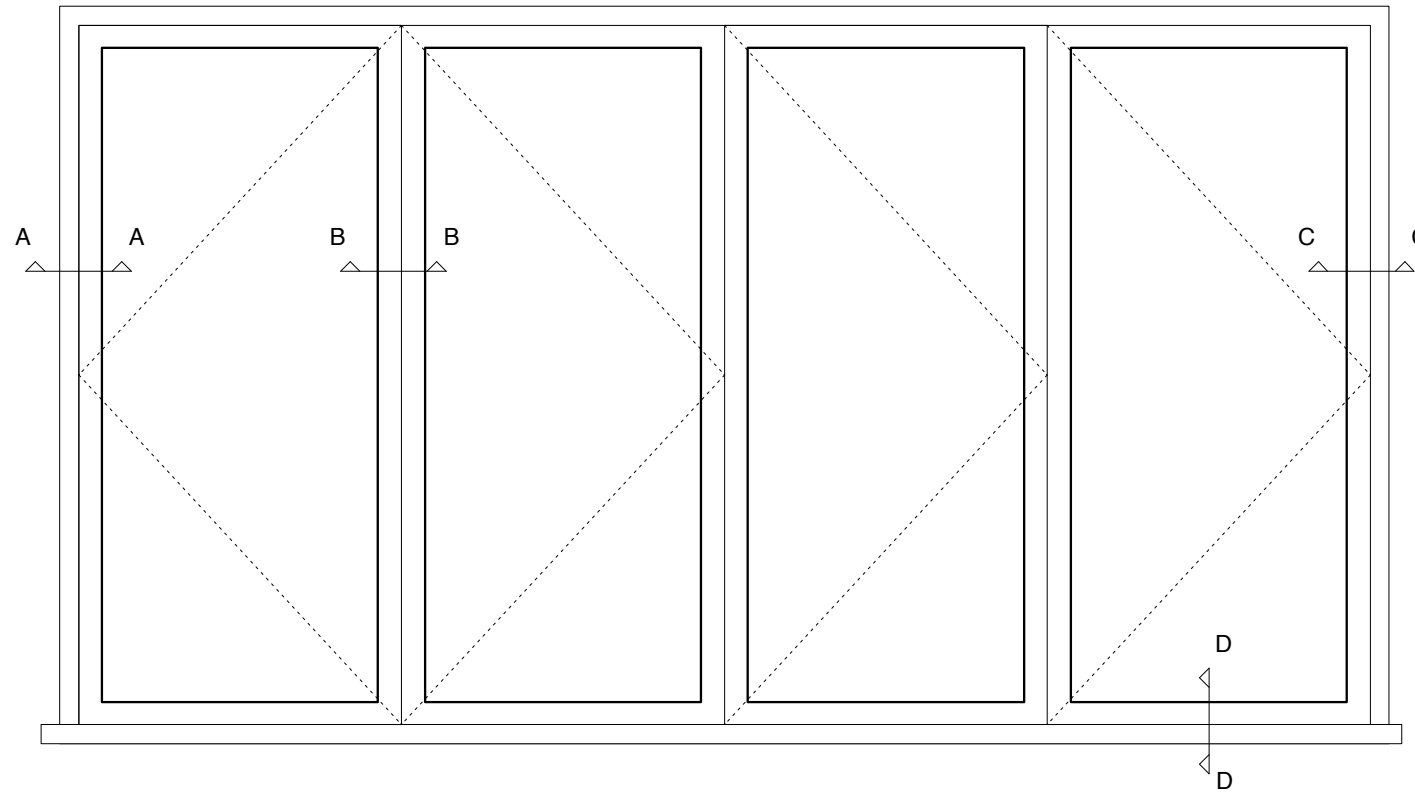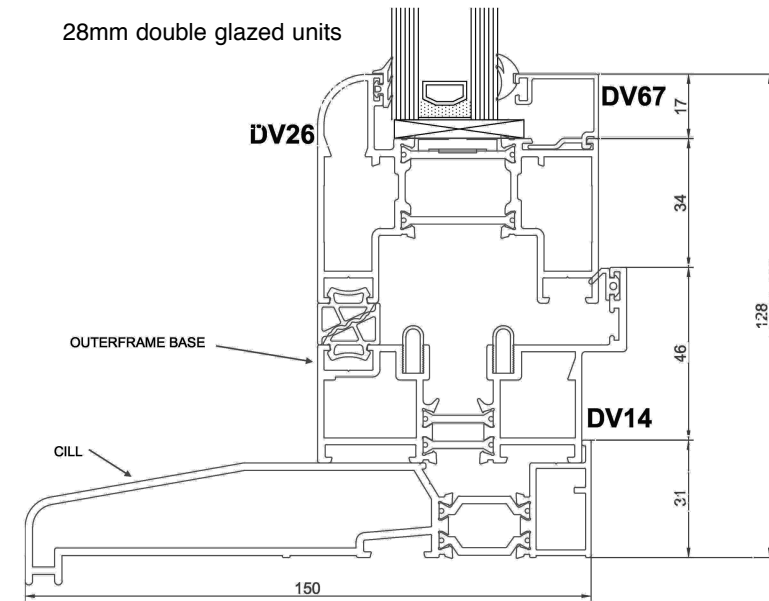

KITCHEN OPENING OUT BI-FOLD DOOR ELEVATION Scale 1:20
Light grey coated aluminum

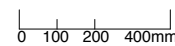

Sill D

Rev: A Date: 14/02/22 Revised bi-fold door detailed sections added

Proposed/Client:

ALTERATIONS TO KITCHEN & PATIOS, INSERTION OF WINDOW TO ENSUITE, PORCH, FENCES, GREENHOUSE & GARDEN SHED, WARRENS FARMHOUSE, WINGFIELD GREEN, FOR MR & MRS PANNAMAN

Drawing: AS PROPOSED - KITCHEN SLIDING BI-FOLD DOOR DETAILED ELEVATIONS & SECTIONS

PAUL GODDARD

Architect

BA (Hons) DIP ARCH (Brighton)
St James The Heywood Diss Norfolk IP22 5TB
Tel. Diss (01379) 652272

PAG PAG

Drawn: Checked:

Project No: 1393

Drawing No: (SK) 10A

Scale: 1:2
0 20mm 40mm

Print Area: 40mm A3

Drawn By: PAG 04/20

Checked By: PAG 02/22

North: na

Section profiles courtesy of Kingswood Windows & Conservatories