

**LONDON BOROUGH OF
BARNET**

Communication Hub Proposal

Pavement Outside

47 The Broadway (Scrivens) Mill Hill NW7 3DA


PART 1 - SITE PLAN AND IMAGES



os 47 The Broadway Mill Hill

E521455

N192110

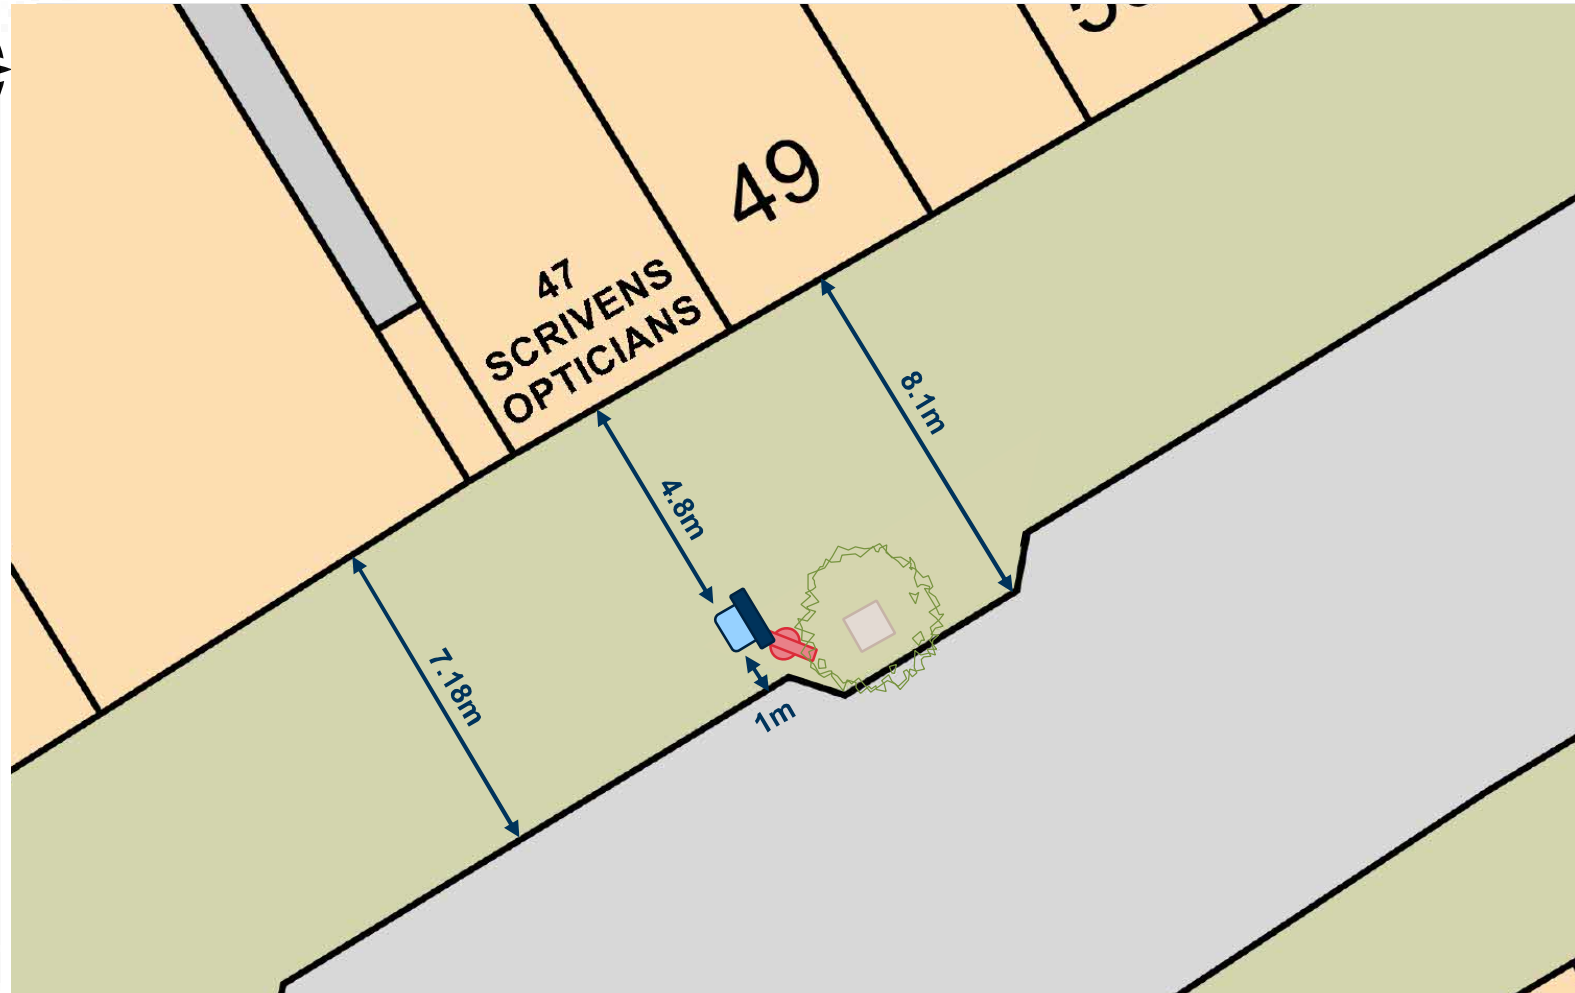

Existing Advert Unit



Proposed Hub Unit




Street Tree




1:200 @ A4





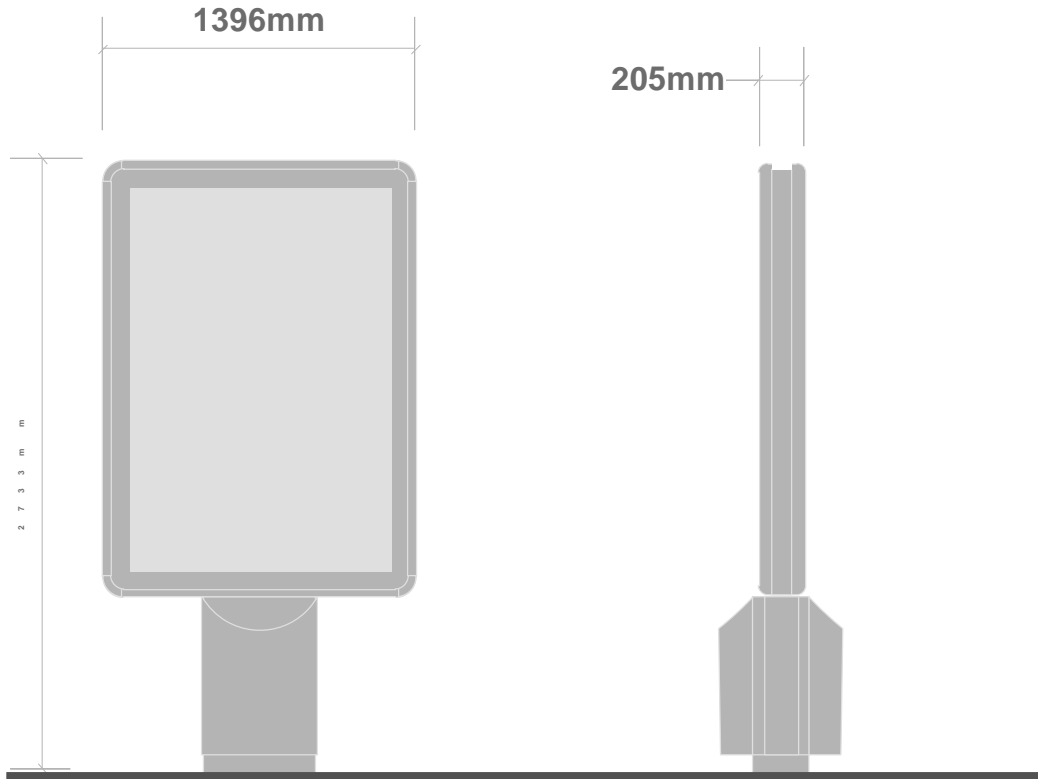

EXISTING UNIT
Paris 3 CIP

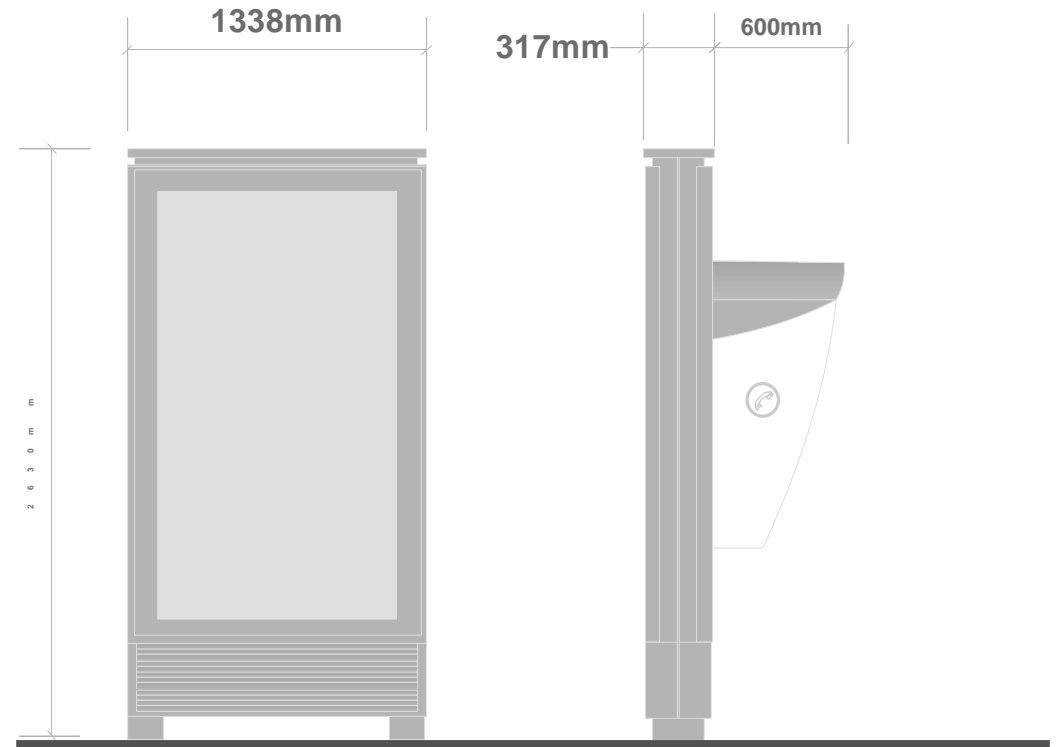

REPLACEMENT HUB