




PROPOSED SECTION 1:50

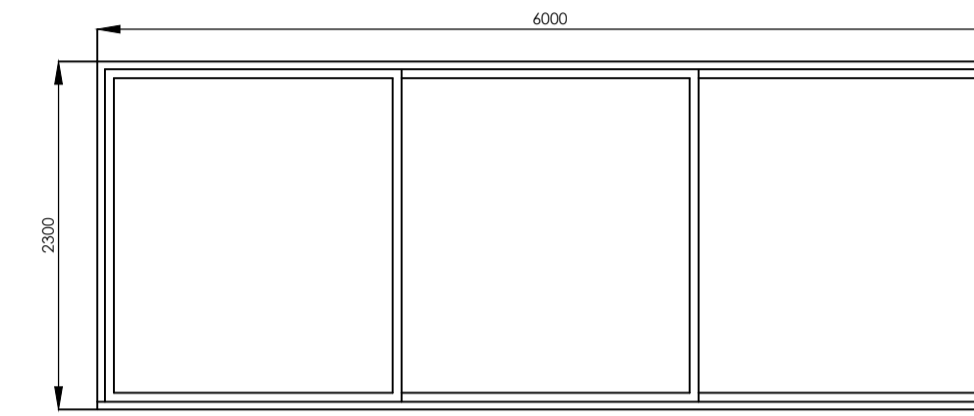

DOOR DETAILS 1:50

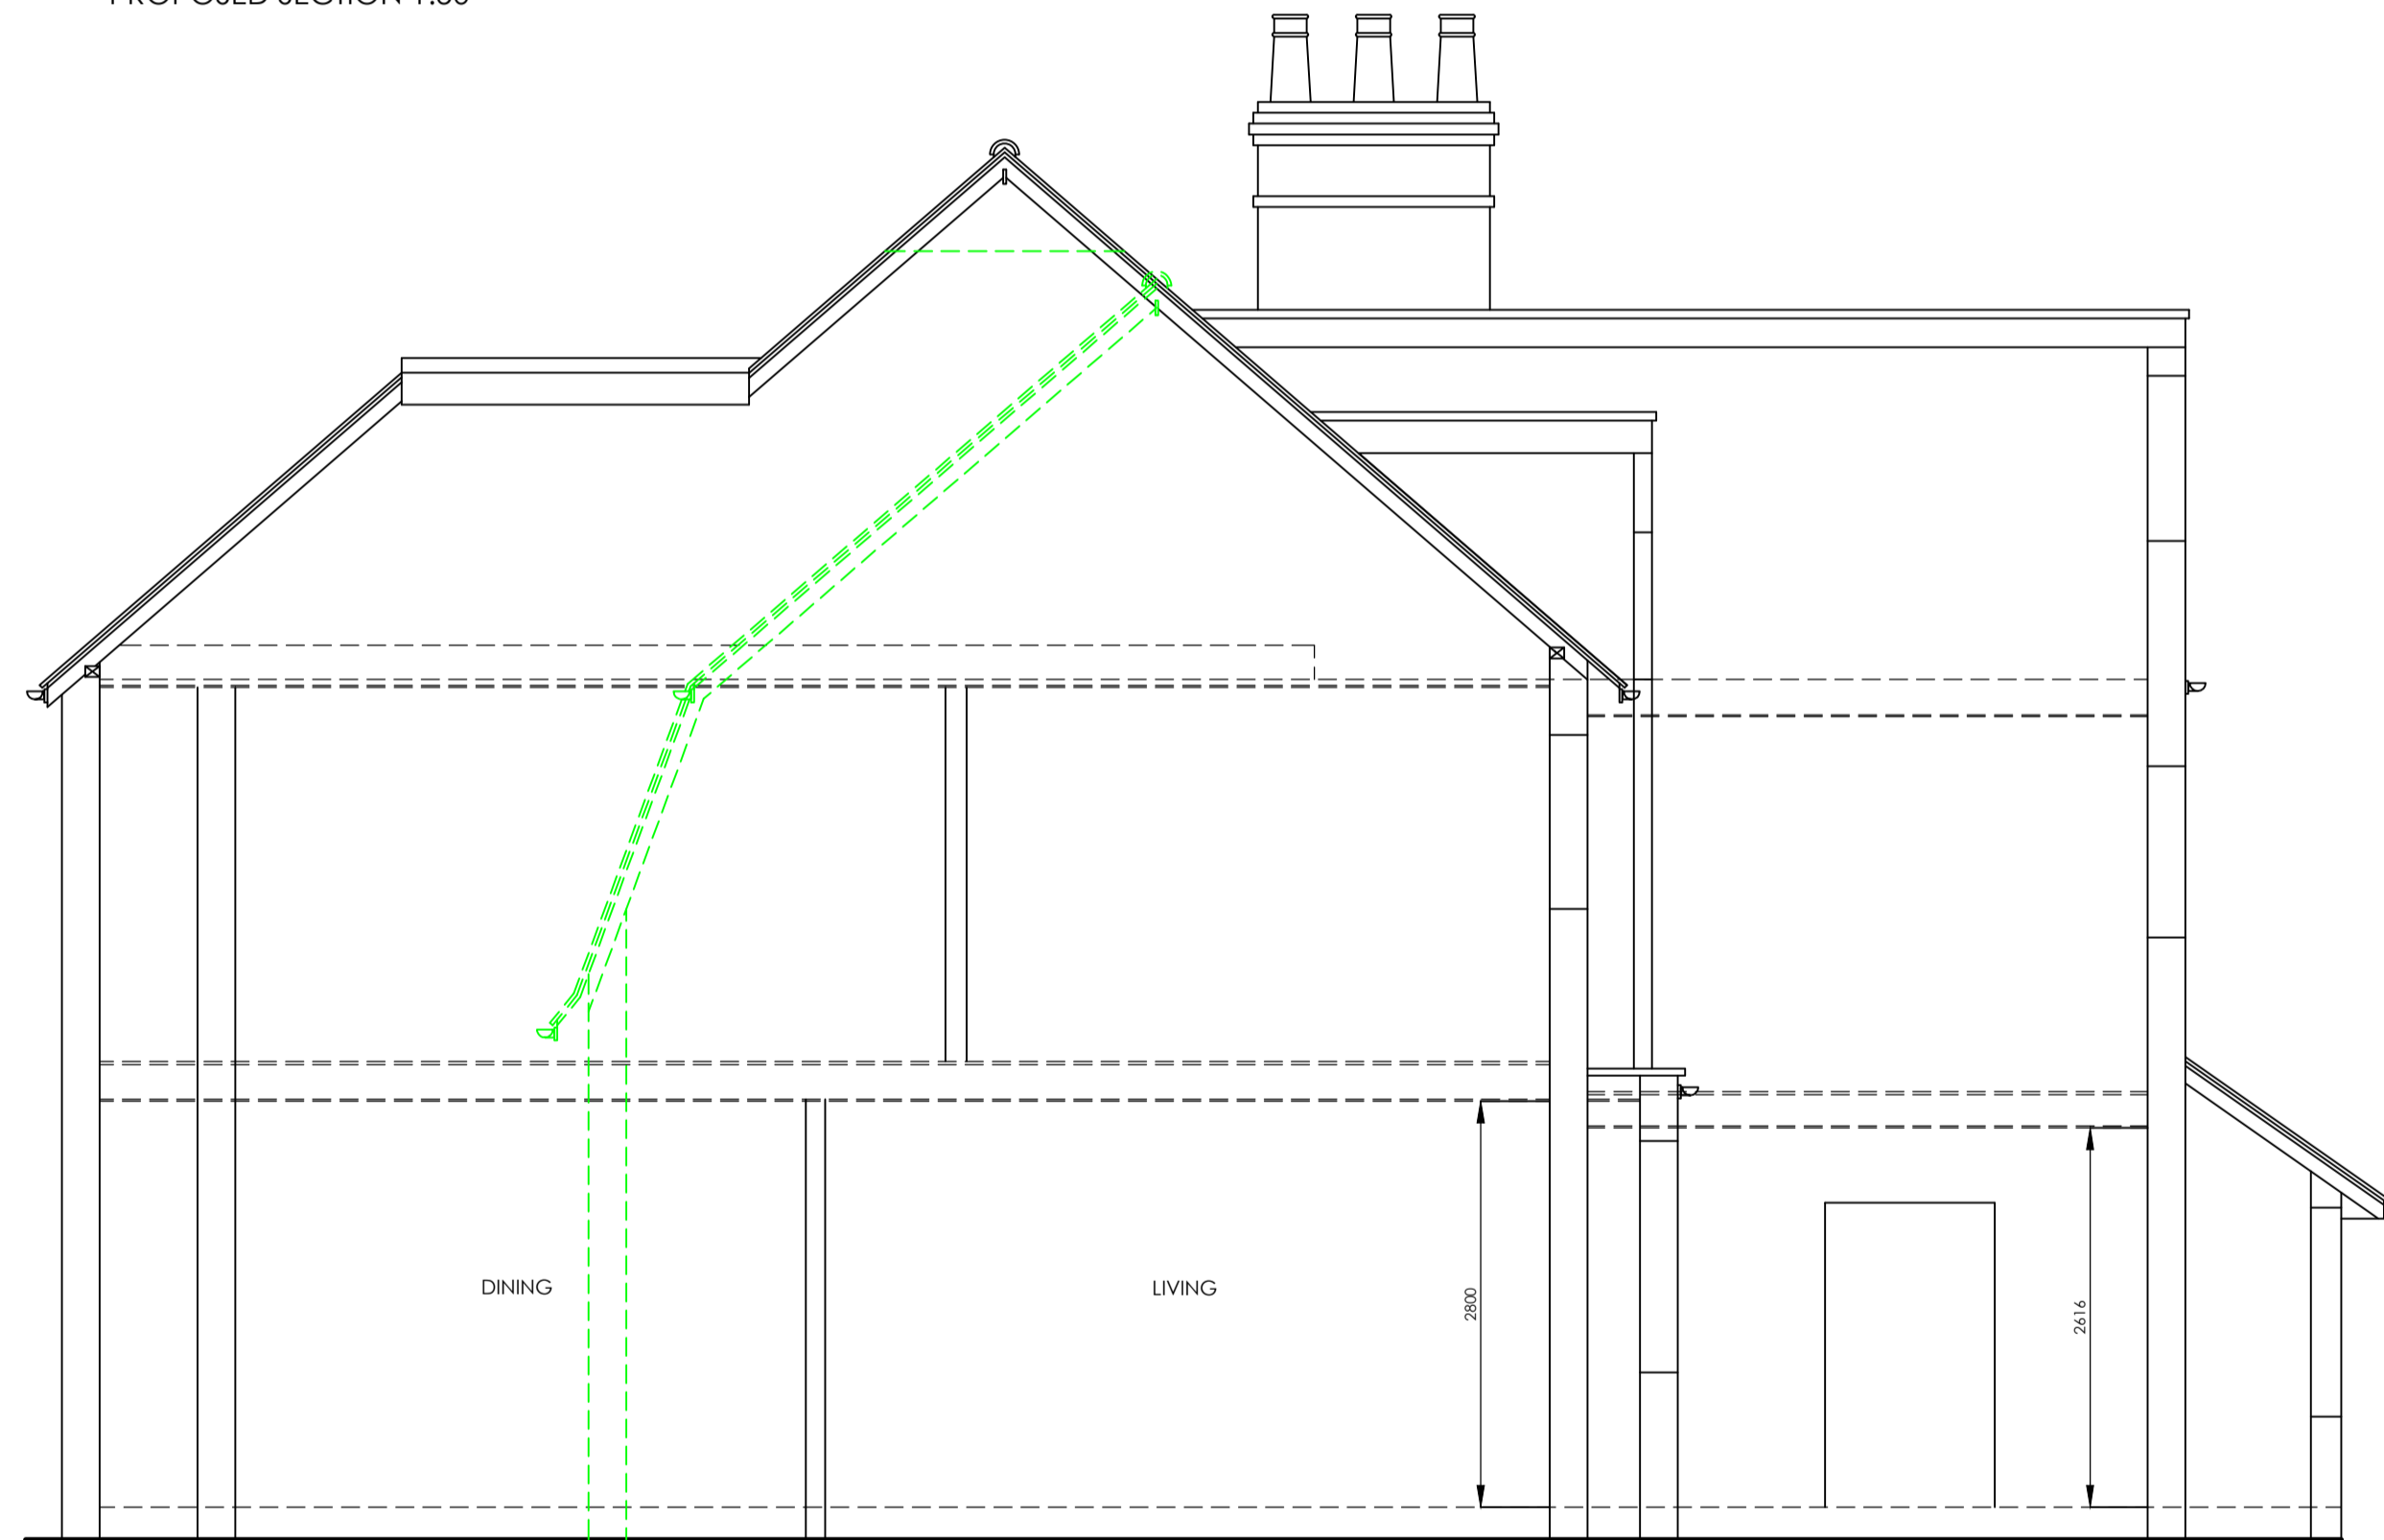

EXISTING SECTION 1:50

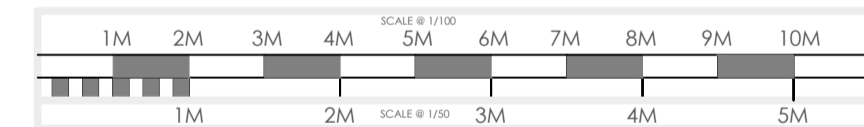

- KITCHEN EXTENSIONS
- LOFT CONVERSIONS
- REFURBISHMENTS

REVISION:  
 REV A - CLIENT AMENDMENTS - 23/02/22  
 REV B - PLANNING APPLICATION - 01/03/22

DRAWING:  
 EXISTING AND PROPOSED SECTIONS

DATE: JAN 22	PROJECT: PROPOSED SINGLE STOREY REAR EXTENSION
SCALE @ A1: 1:50	CLIENT: MR J. MATHIAS
DRAWING No. P21-123.2	CLIENT ADDRESS: 16 MILL WAY LONDON NW7 3RB

ALL PLANS TO BE CHECKED BY CONTRACTORS FOR ACCURACY AND DIMENSIONS BEFORE WORK ON SITE. ANY QUERIES MUST BE REFERRED TO DESIGNER AND DRAWINGS SHOULD BE CORRECTED IMMEDIATELY. DIMENSIONS ARE TO BE GIVEN UNLESS OTHERWISE STATED. ALL DIMENSIONS TO FACE UNLESS OTHERWISE STATED.

