
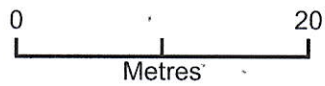


PLAN; D

# Glenealy

PROPOSED BLOCK PLAN

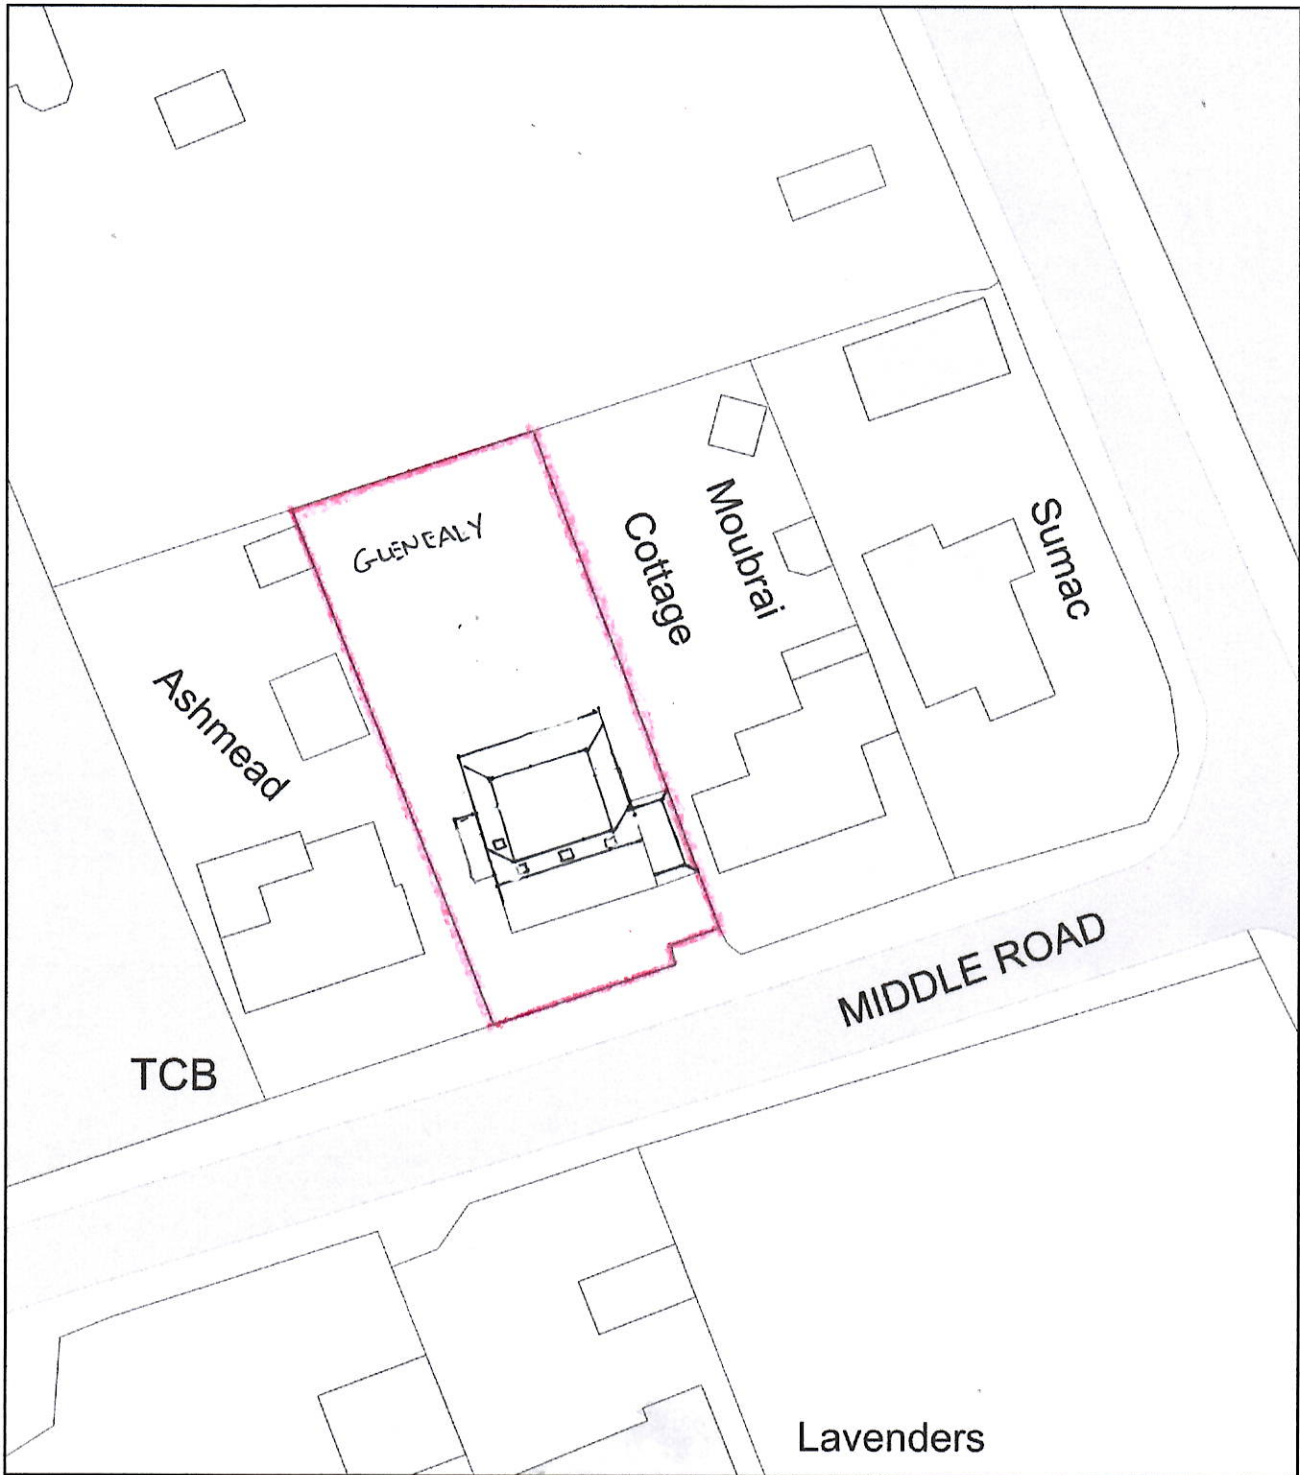

Plan Produced for: m bennett  
Date Produced: 09 Feb 2022  
Plan Reference Number: TQRQM22040094051528  
Scale: 1:500 @ A4