



Front Elevation

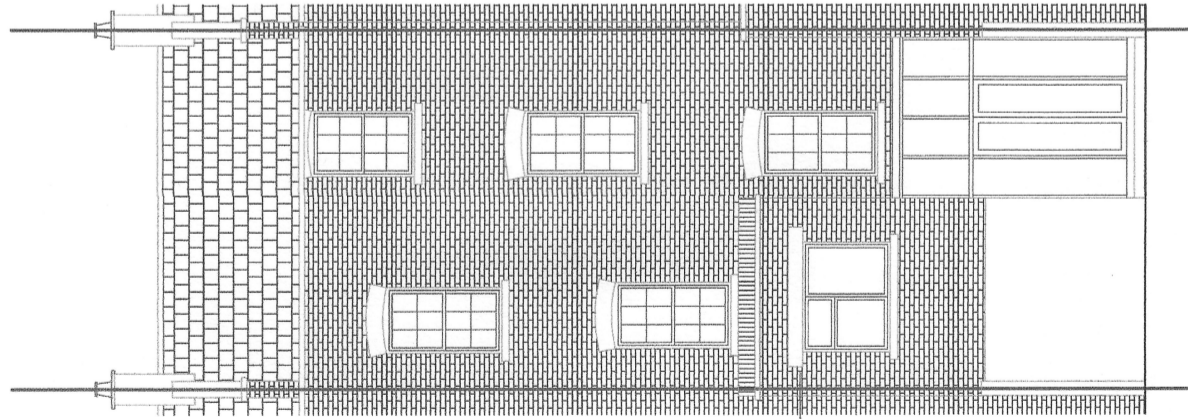


Rear Elevation

Windows replaced with new
to match existing,
specification TBA by LBC

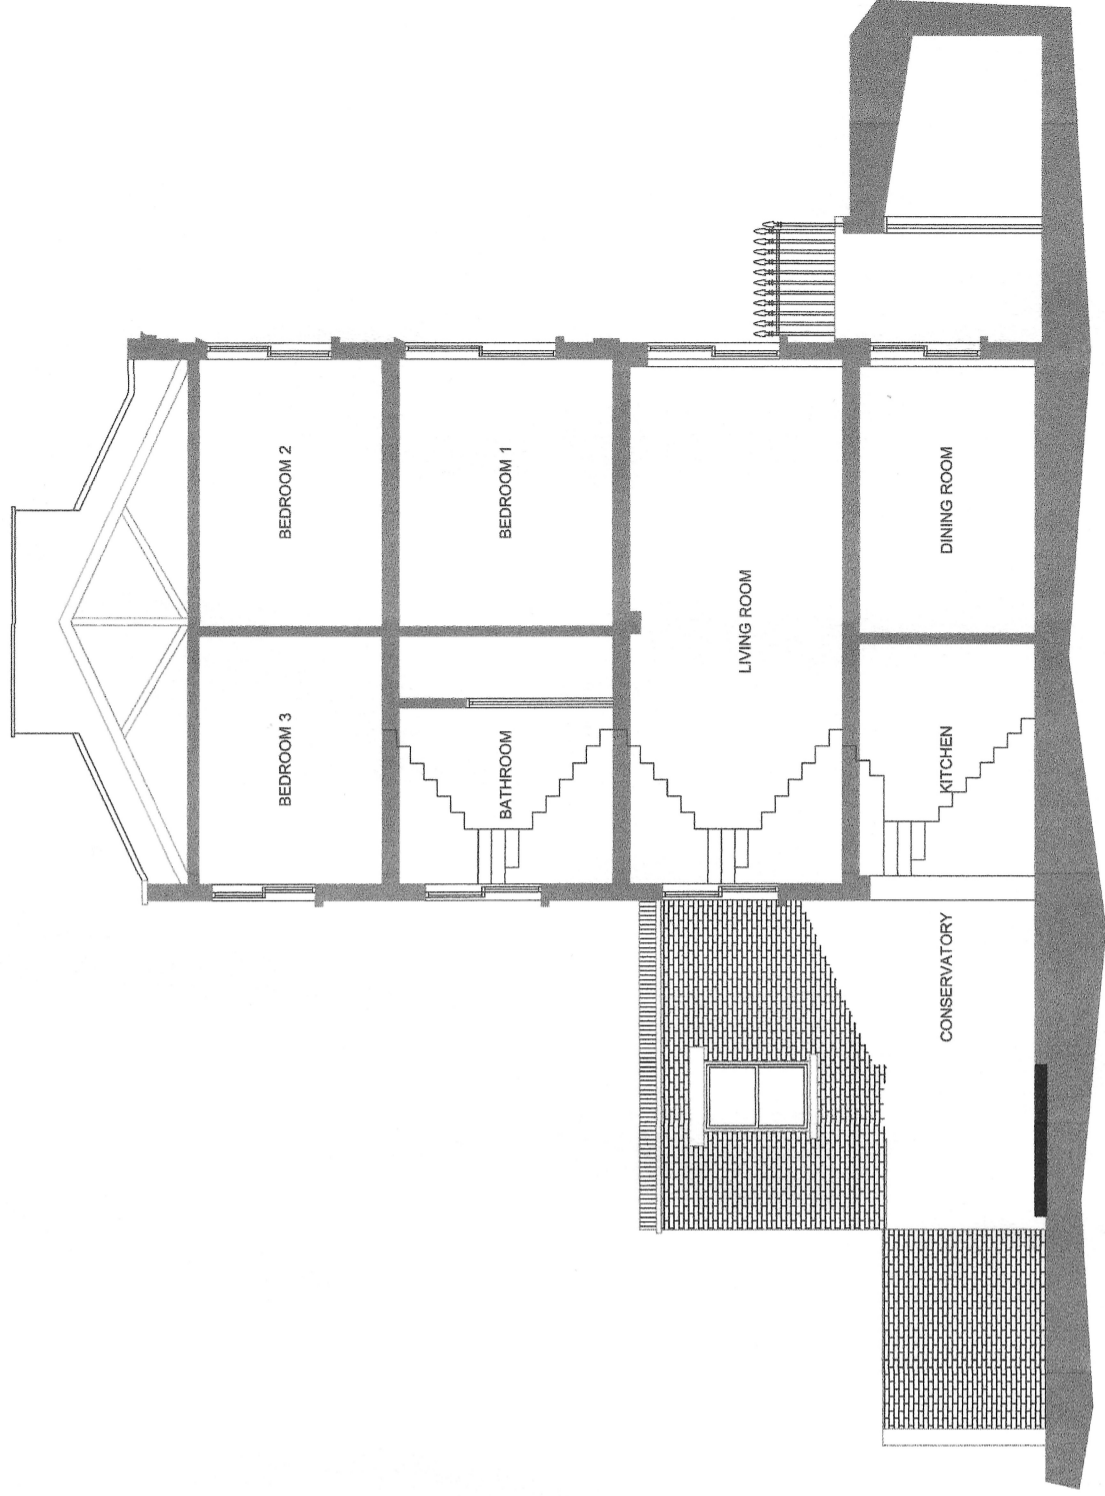

Section

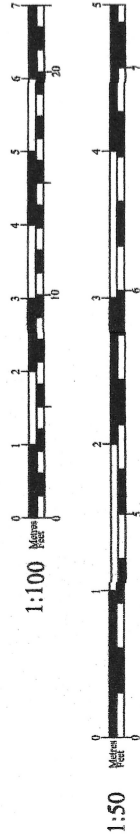

Client

Mr. & Mrs H Armytage

Project

6 Ponsoby Place,
London,
SW1P 4PT

Drawing Title

Elevations & Section

December 2021

4313/PL02

1:100 @ A3

CLC

Checked

WRC

Rev

ANYARDS
Designers and Surveyors Ltd
20 Old Escher Road, Walton-on-Thames KT12 4LE
Tel: 01832 231361 - Email: info@anyards.co.uk