


1:2	0	20mm	40	60	80	100	120	140	160	180	200
1:20	0	200mm	400	600	800	1000	1200	1400	1600	1800	2000
	2000	2100	2200	2300	2400	2500	2600	2700	2800	2900	3000mm


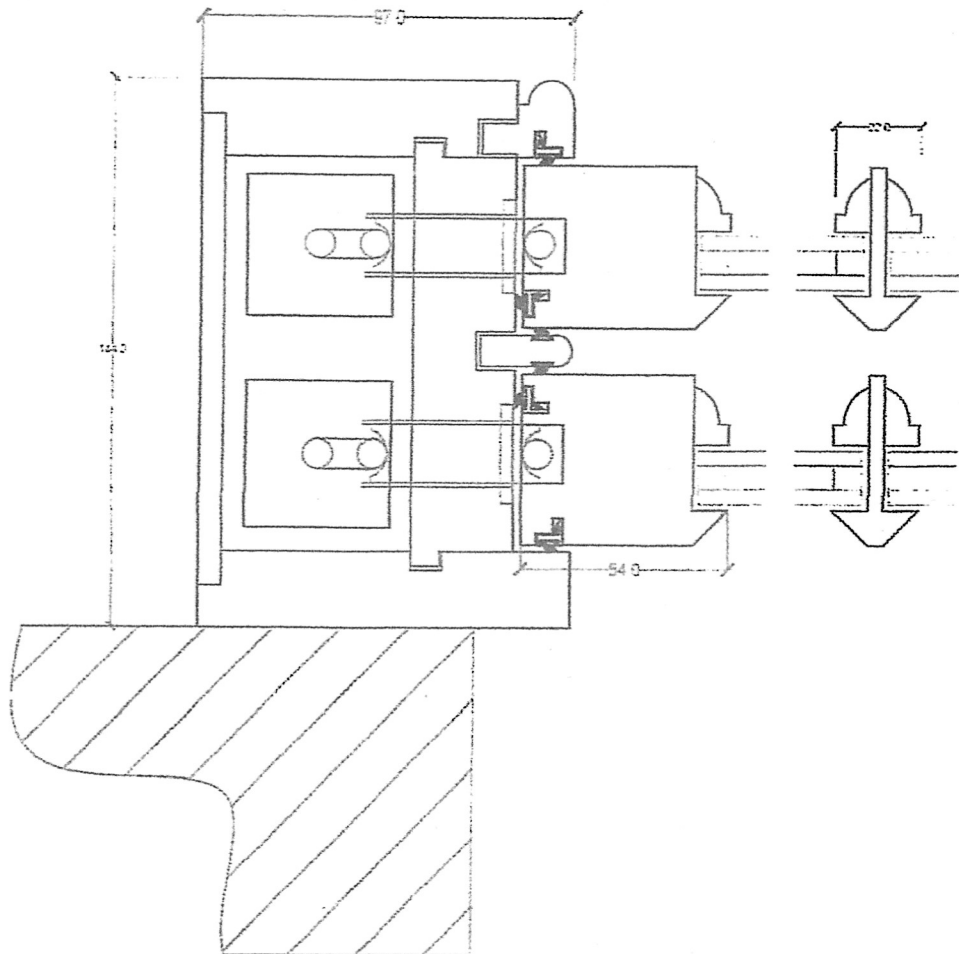


Sash window horizontal cross section
6 Ponsonby Place
Scale 1:2

Existing rebated brick reveal.

Windows to be replaced with purpose made timber windows finished in white paint.

Teknos microporus white paint.
Weights and nylon cords.

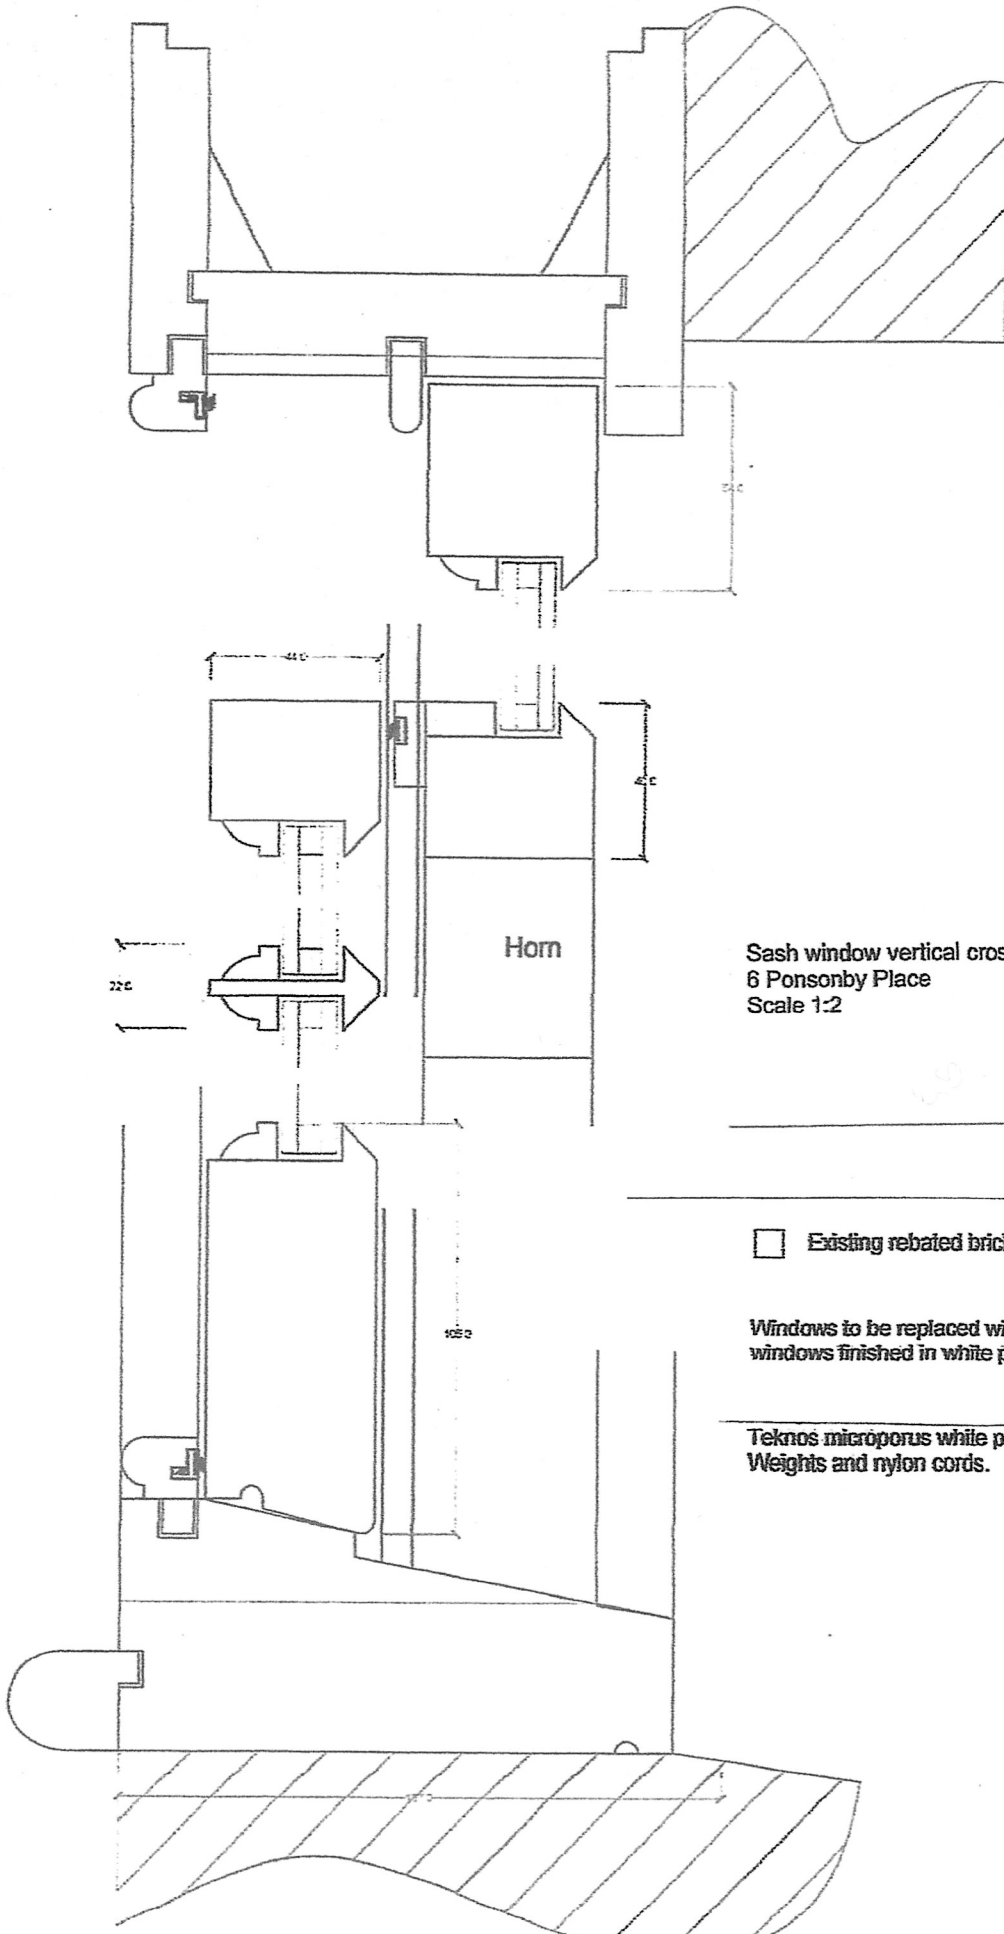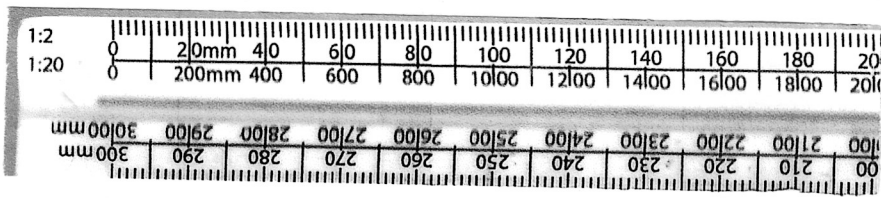

Sash window vertical cross section
 6 Ponsonby Place
 Scale 1:2

Existing rebated brick reveal.

Windows to be replaced with purpose made timber windows finished in white paint.

Teknos microporous white paint.
 Weights and nylon cords.