


New Barn Brickhouse Farm - Location Plan

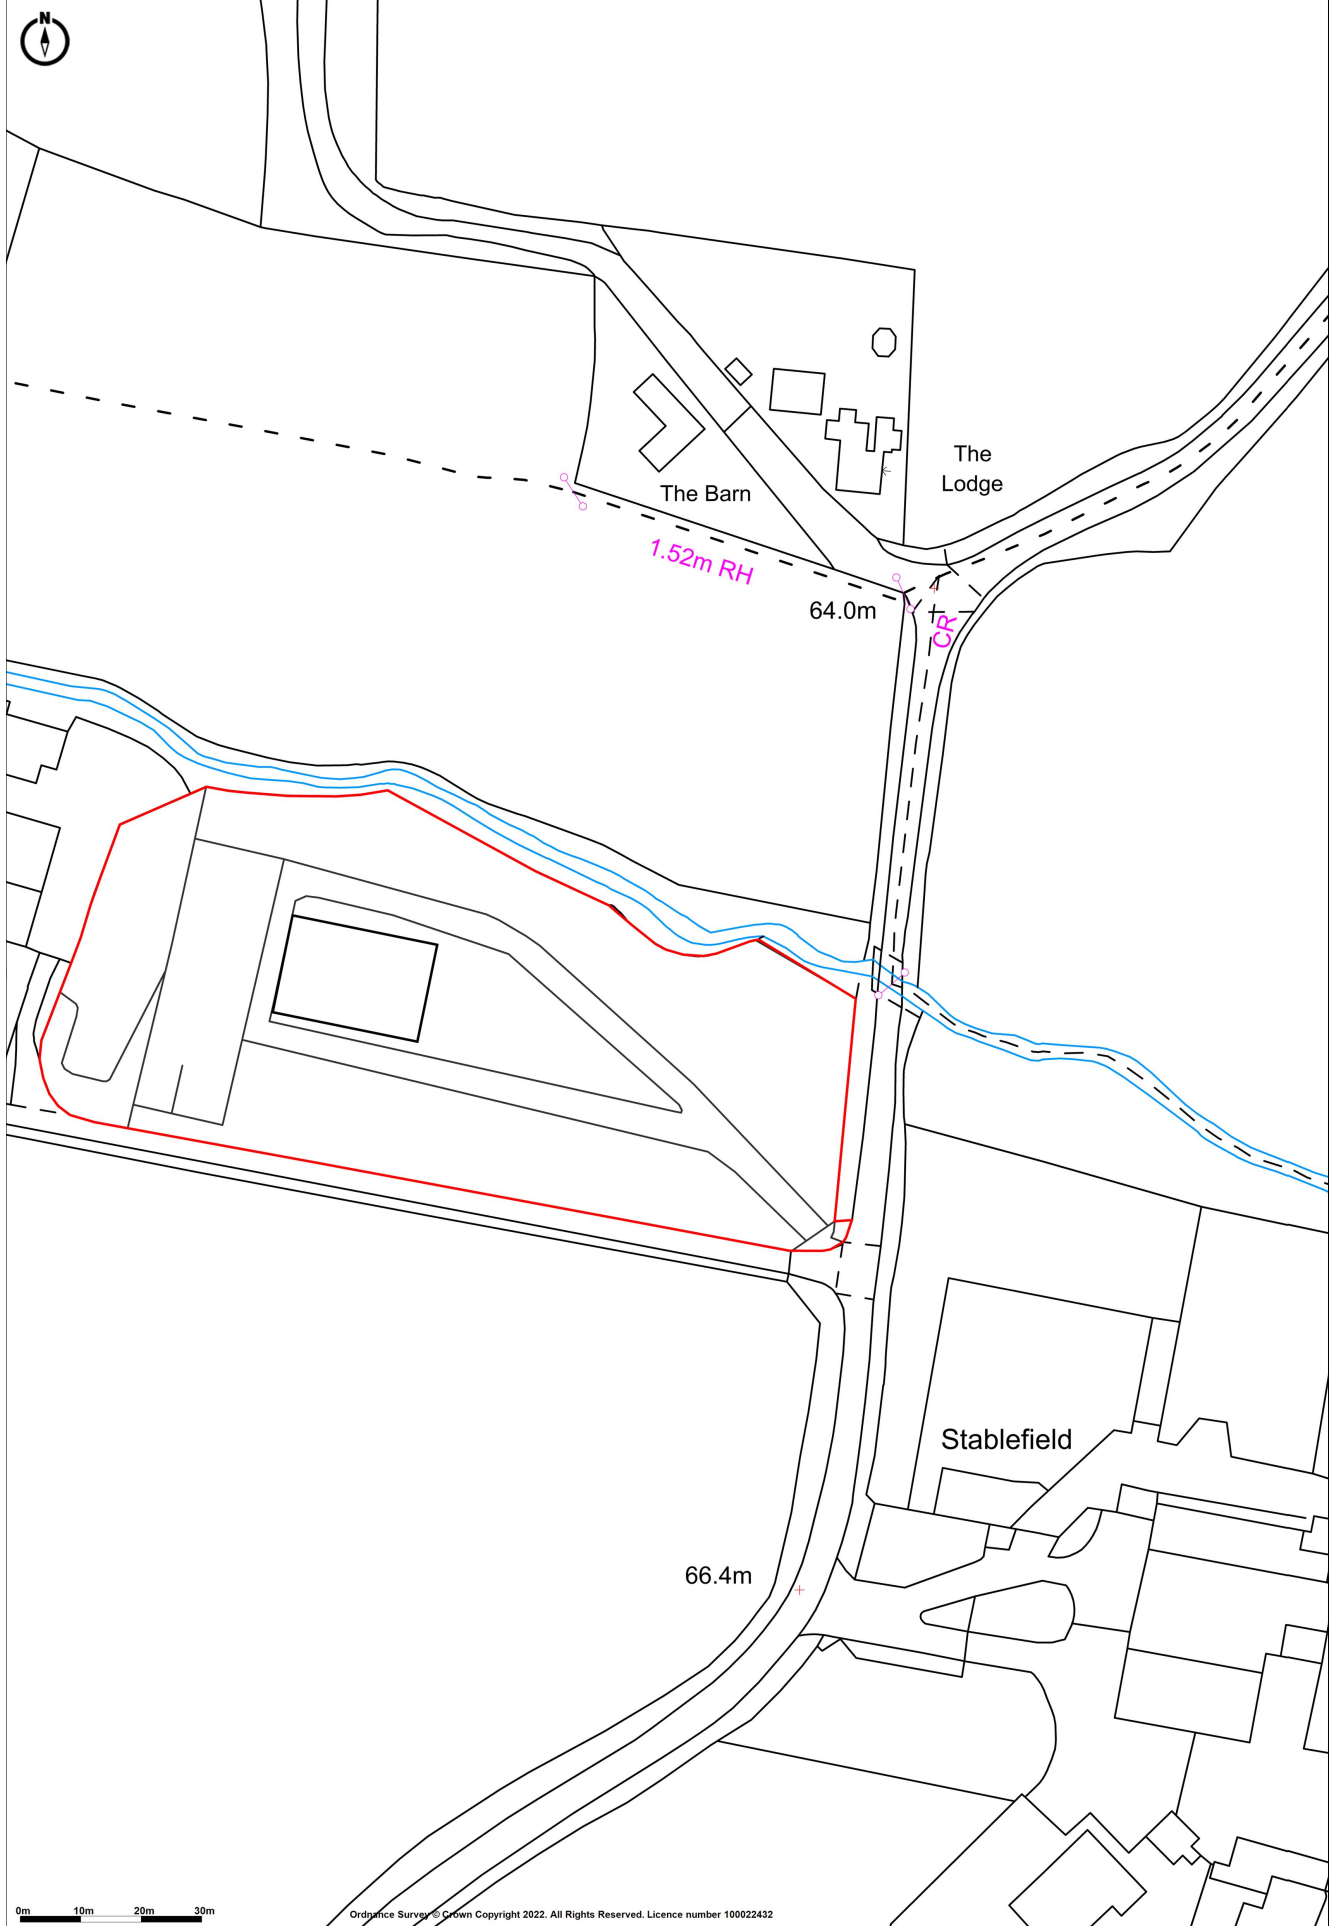

0m 10m 20m 30m

Ordnance Survey © Crown Copyright 2022. All Rights Reserved. Licence number 100022432