


Signage, Front (West) Elevation

Scale 1:100

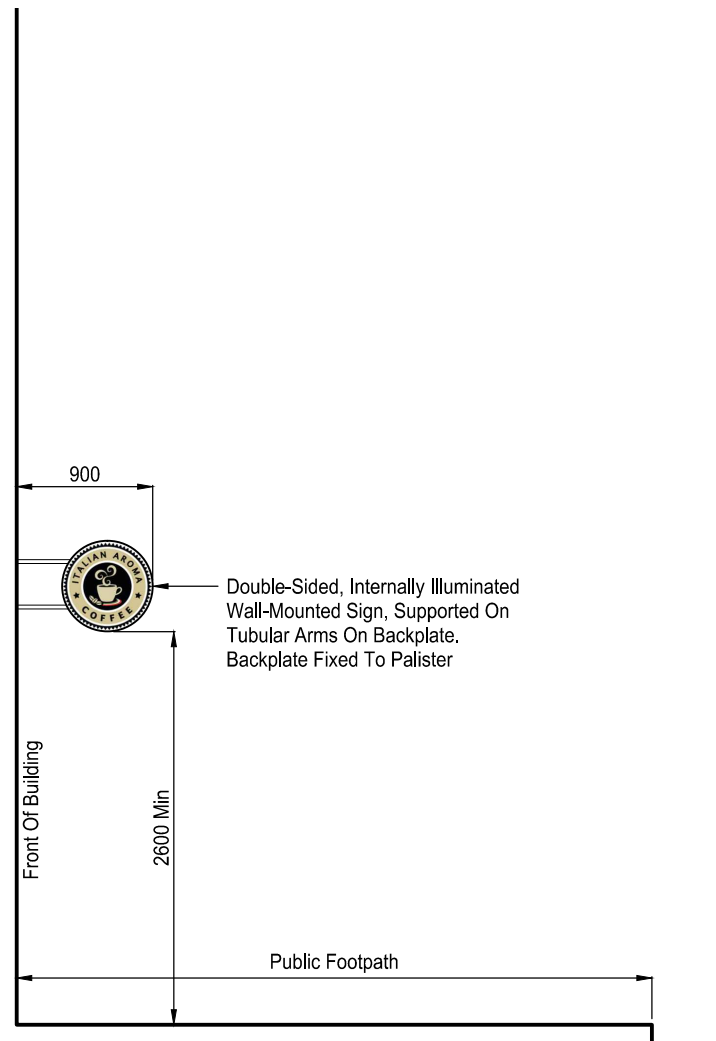

Projecting Sign

Scale 1:50




Fascia Sign

Scale 1:25



Projecting Sign

Scale 1:10

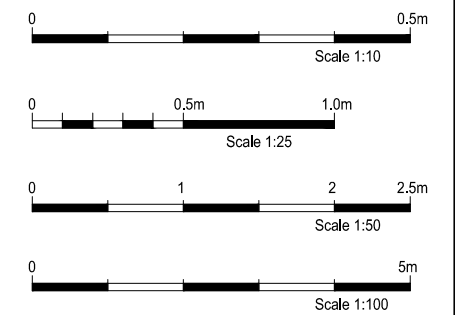

Rev	Description	Date
-	Initial Issue	25.02.22

Client
Sami Koc



Cadpoint Design & Draughting Services
19 McLean Place, Dundee DD3 9QH
Tel: 01382 858553 / 07711 812656
e-mail: cadpoint@blueyonder.co.uk
www.cadpointdesign.co.uk

Project
Coffee Shop
67 Port Street
Stirling FK8 2ER

Drg Title
External Signage

Project No	Drg No.	Rev
2141	PL06	-

Scale
As Shown