

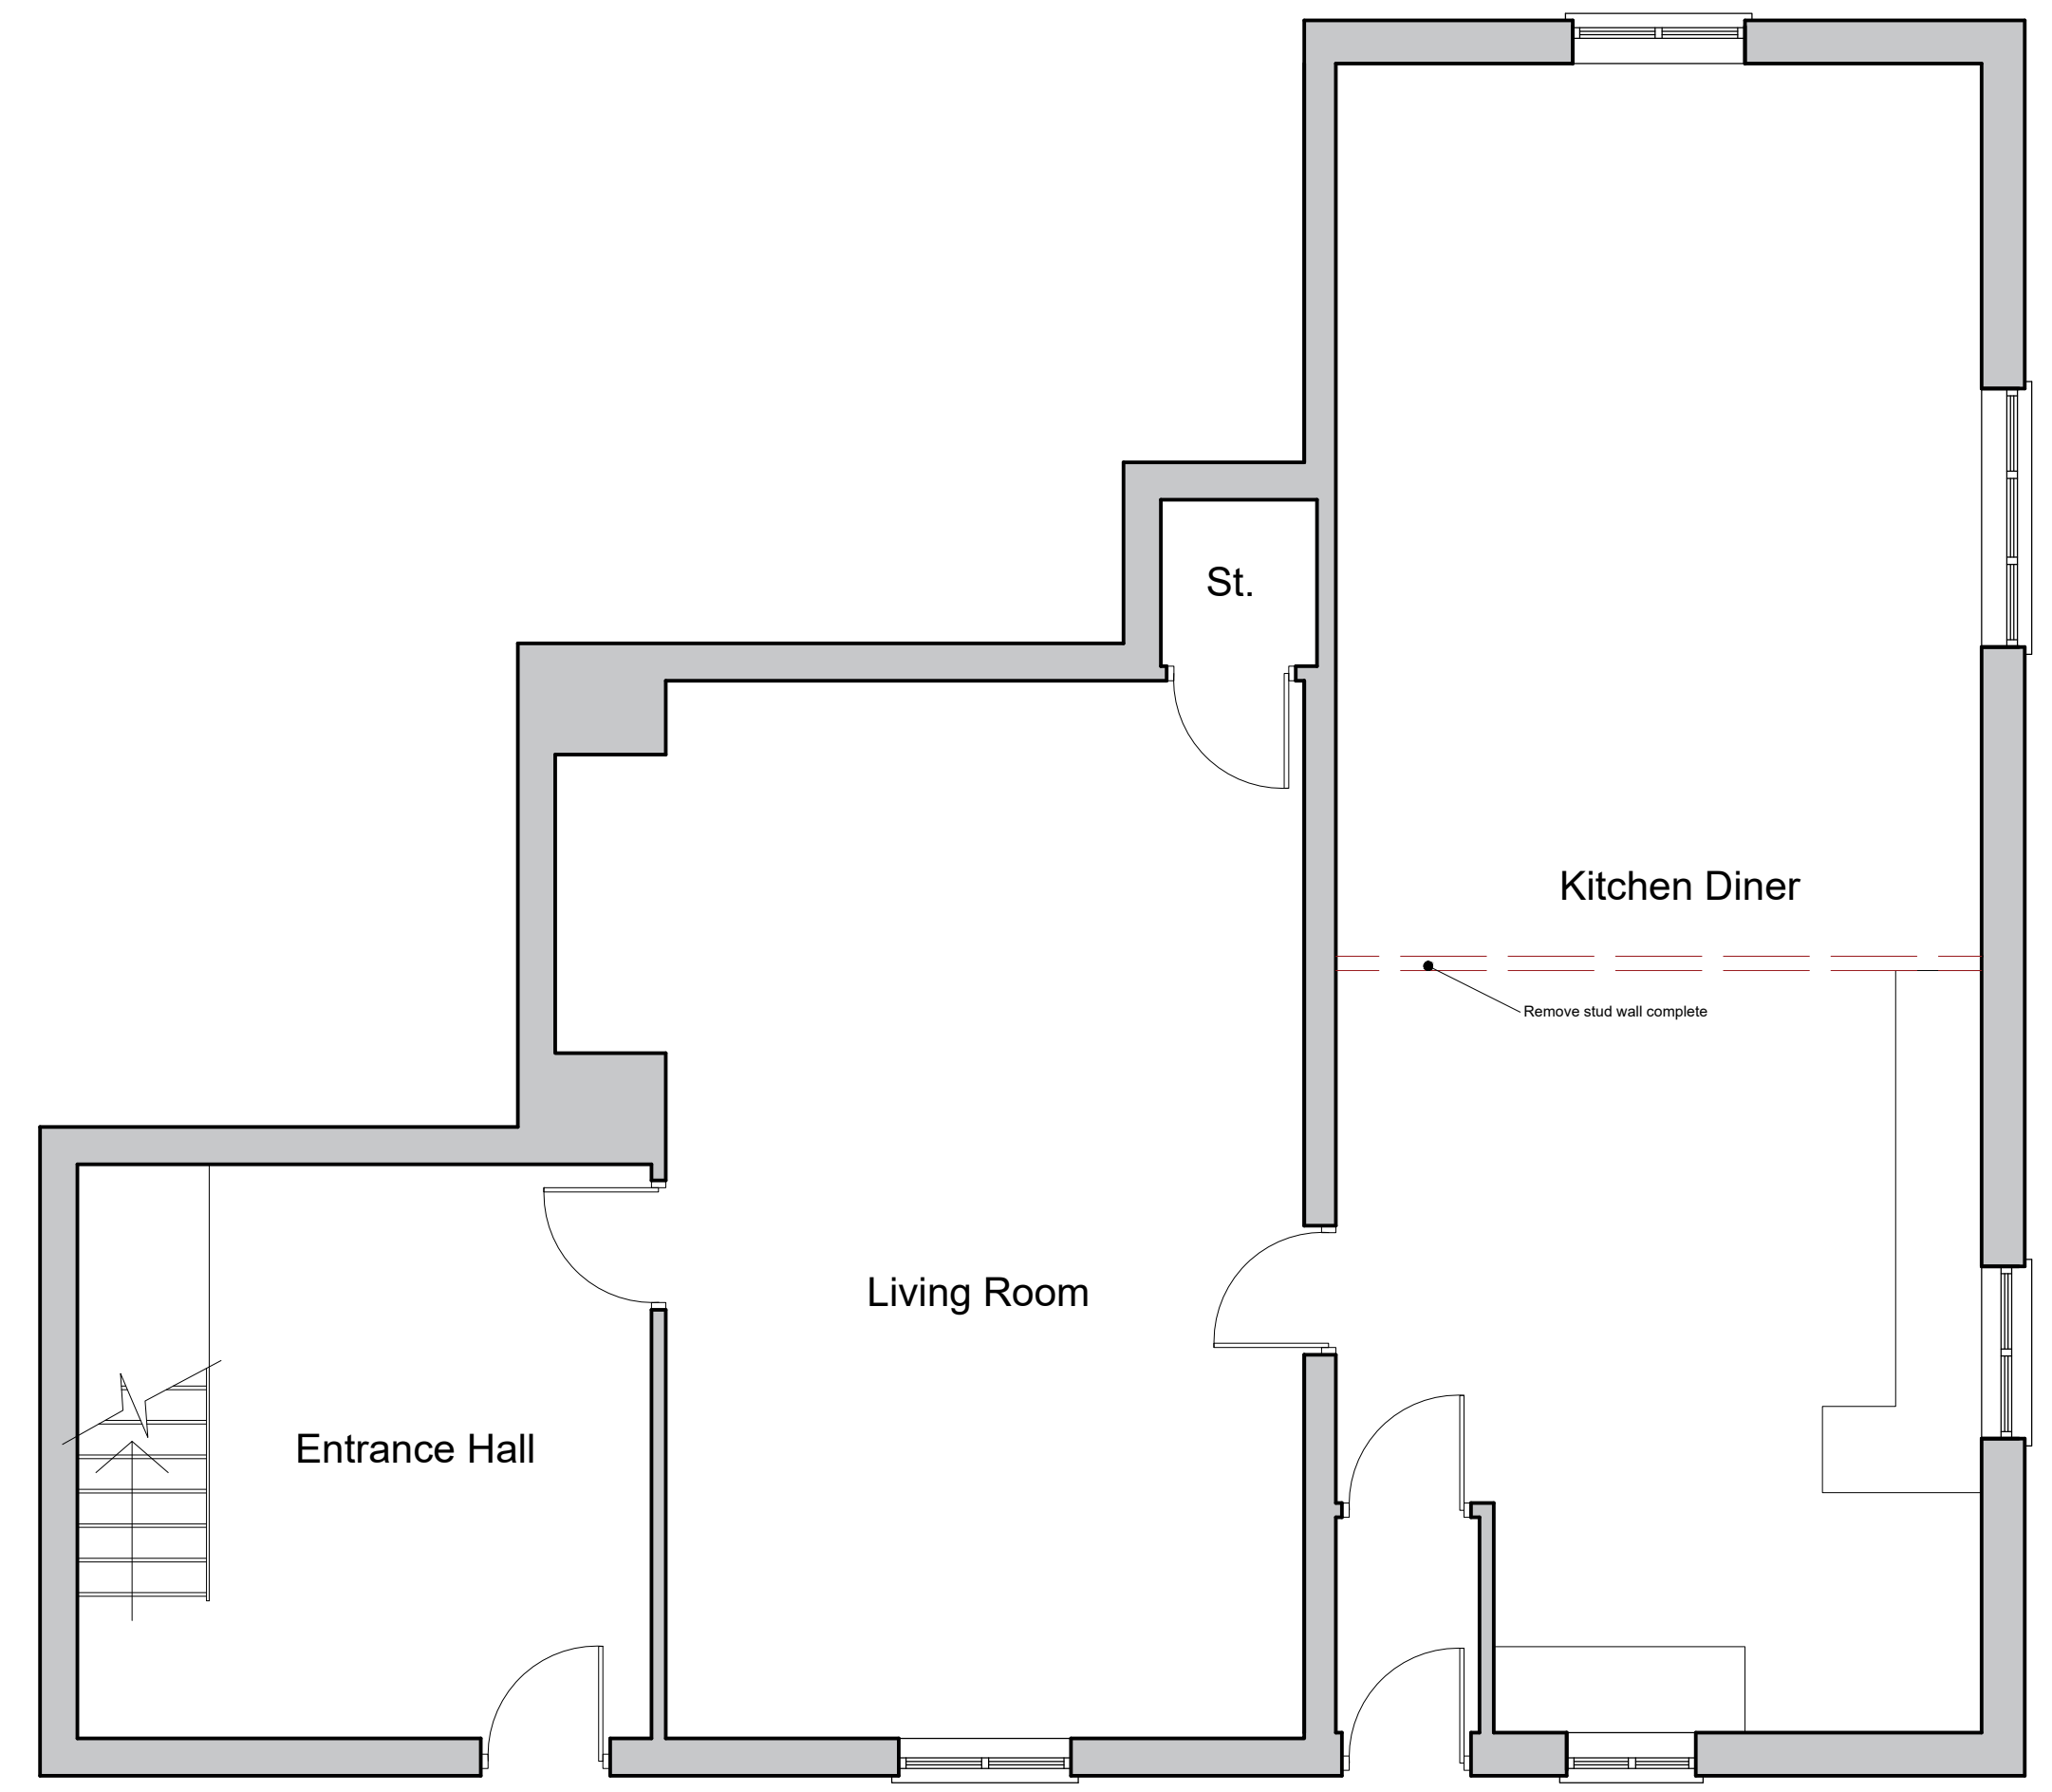


EXISTING FLOOR PLAN

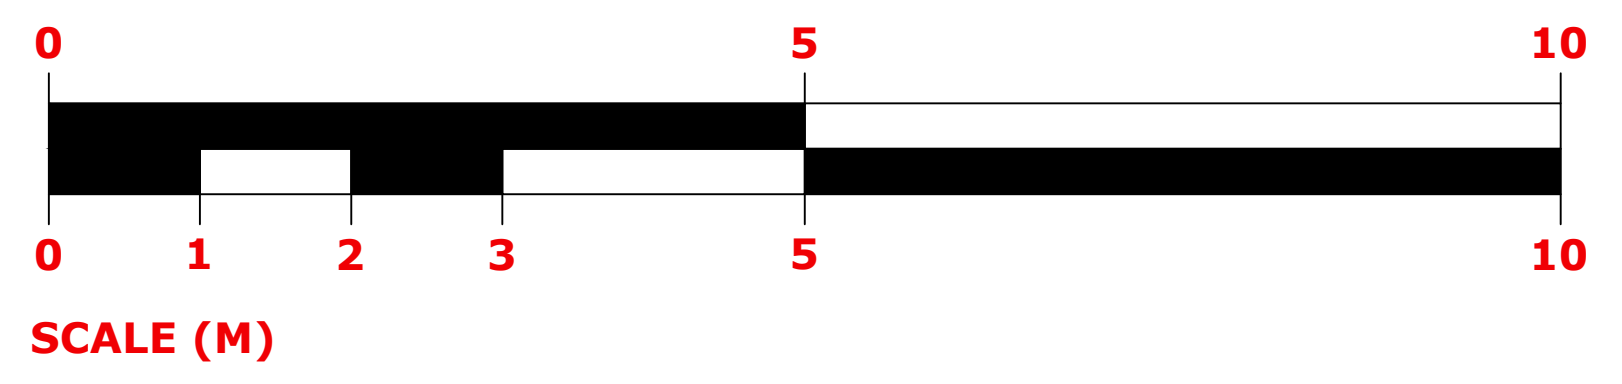

PROPOSED FLOOR PLAN

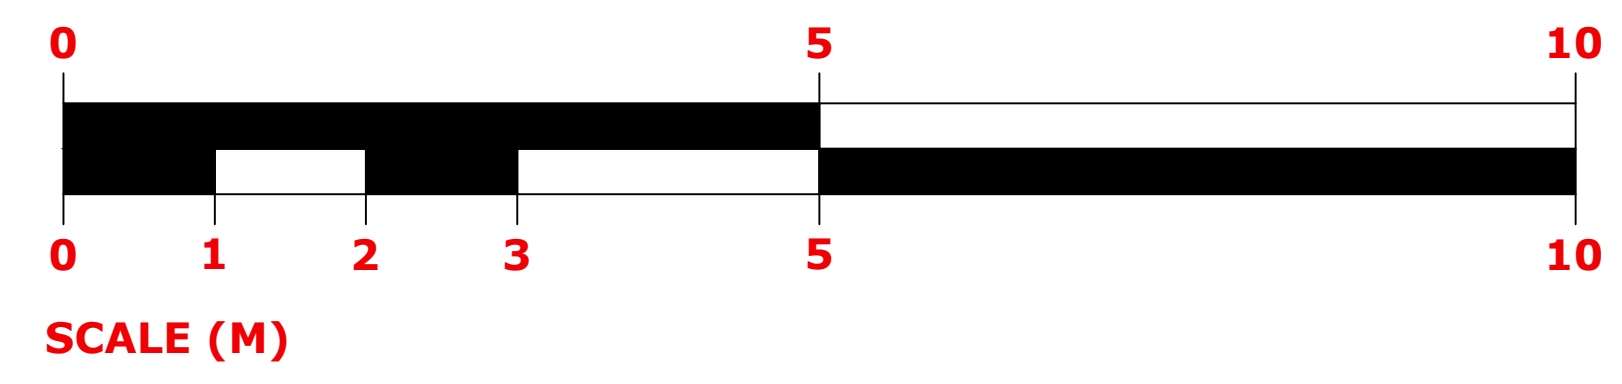

REVISIONS:

Rev	Date	Description

NOTE:

This drawing is not to be scaled, refer only to figured dimensions.
 All dimensions to be checked on site.
 Any discrepancies to be reported to the asset management section.
PRELIMINARY DRAWING
CHECK FOR LATER AMENDMENTS

Tanyffordd Smallholding	5992
Proposed Internal Alterations	<p>Powys County Council Powys County Council, Llanidloes, Powys, SY18 9SL Telephone: 01874 520000 Fax: 01874 520250 Cyngor Sir Powys Gwasanaethau Lleol ac Arnglycheddol Local & Environmental Services Steve Holdaway, B.Sc., D.M.S., C.Eng., M.I.C.E., M.C.M.I.</p>