
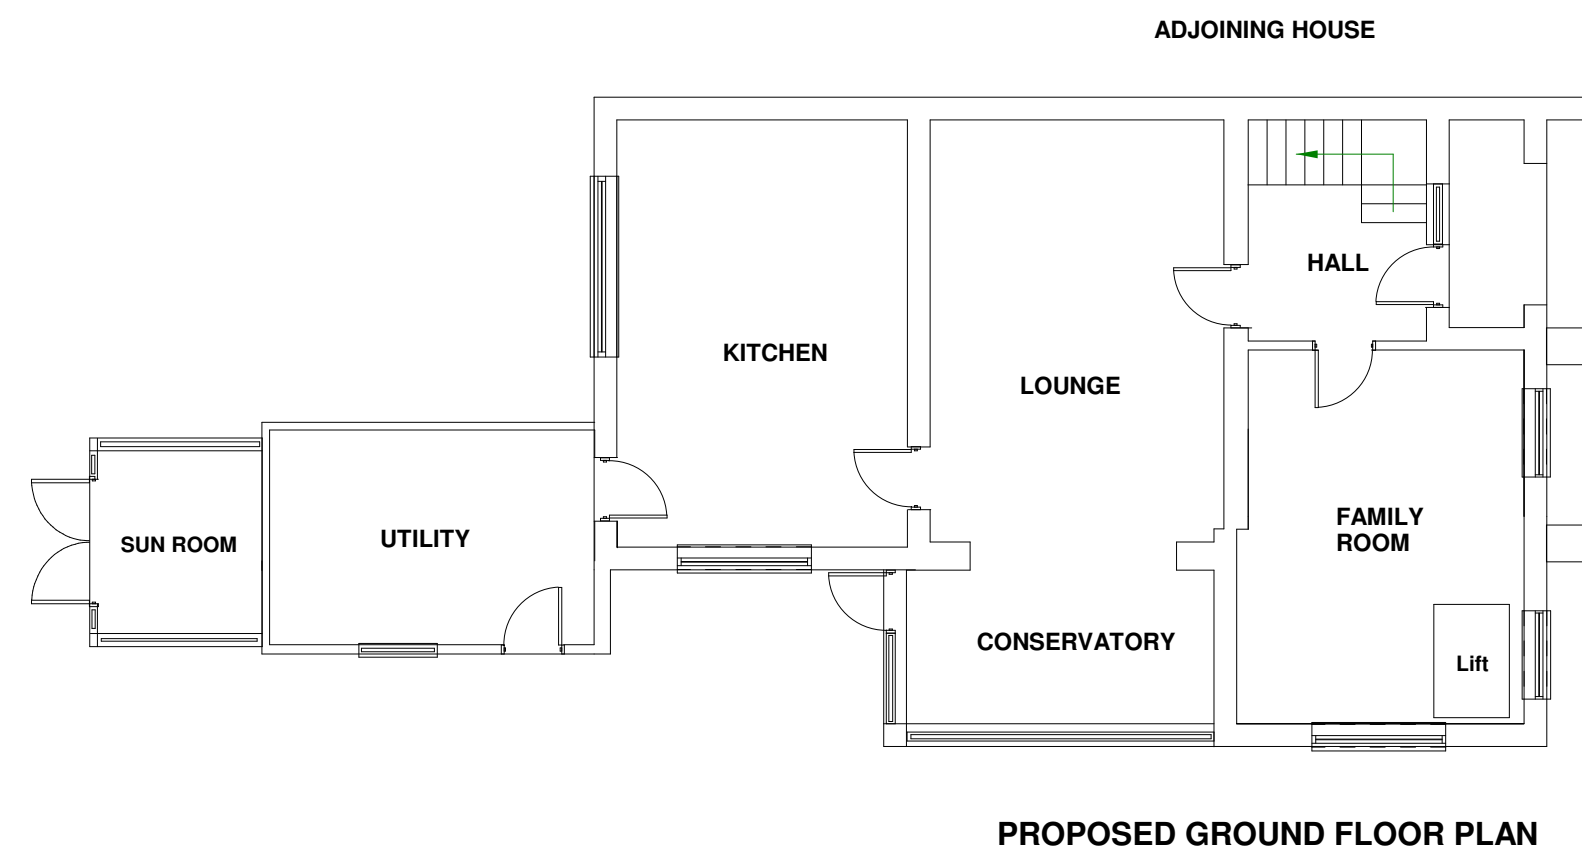


0 1m 2m 3m 4m 5m 6m

Scale 1:100

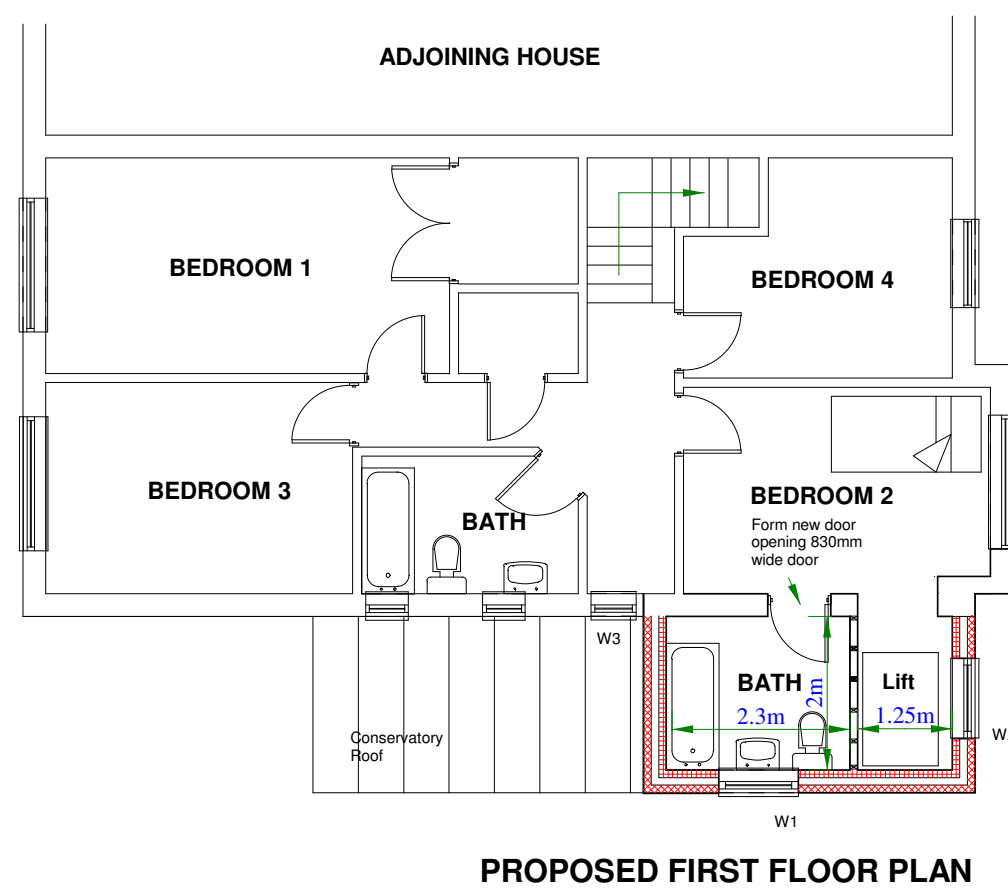

MANOR FARM  
SUMMER LANE  
WOLVERHILL  
BANWELL  
NORTH SOMERSET  
BS29 6LE

PROPOSED DFG

Drawing 2

Scale: 1:100 (A2)

February 2022