


**PROPOSED BLOCK PLAN**

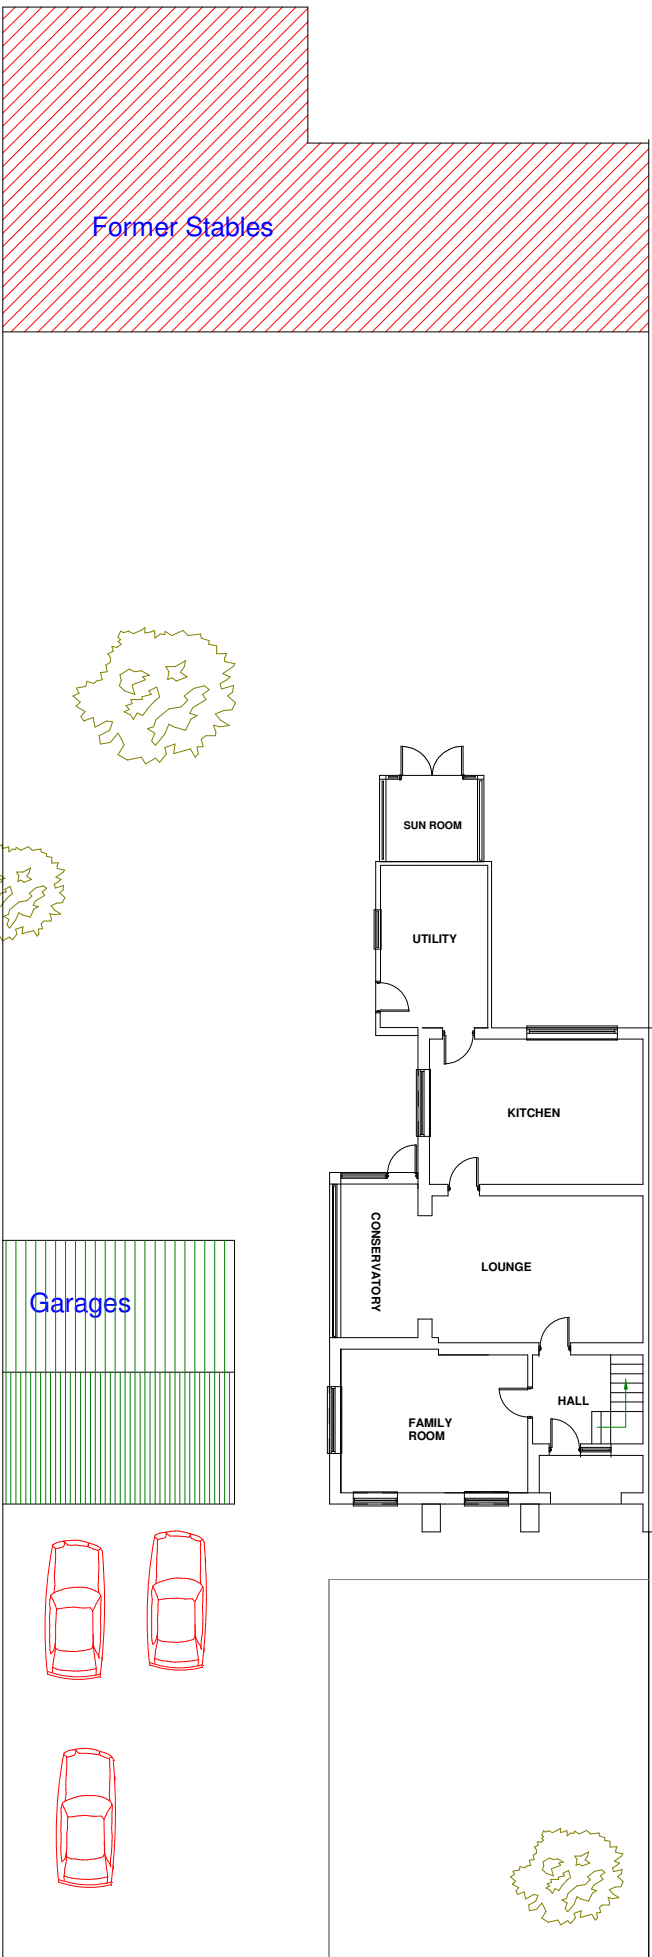

**EXISTING BLOCK PLAN**

0 1m 2m 3m 4m 5m 6m  
Scale 1:200

**MANOR FARM  
SUMMER LANE  
WOLVERHILL  
BANWELL  
NORTH SOMERSET  
BS29 6LE**

**PROPOSED DFG**

**Drawing 3**

**Scale: 1:200 (A3)**

**February 2022**