




Shed Elevations

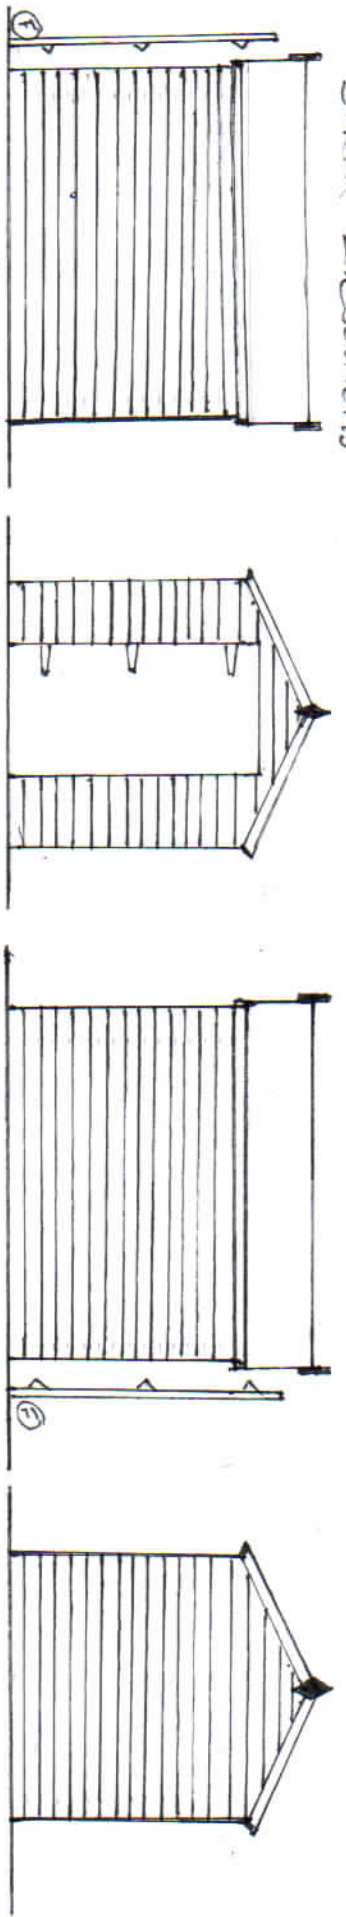


Pergola Elevations

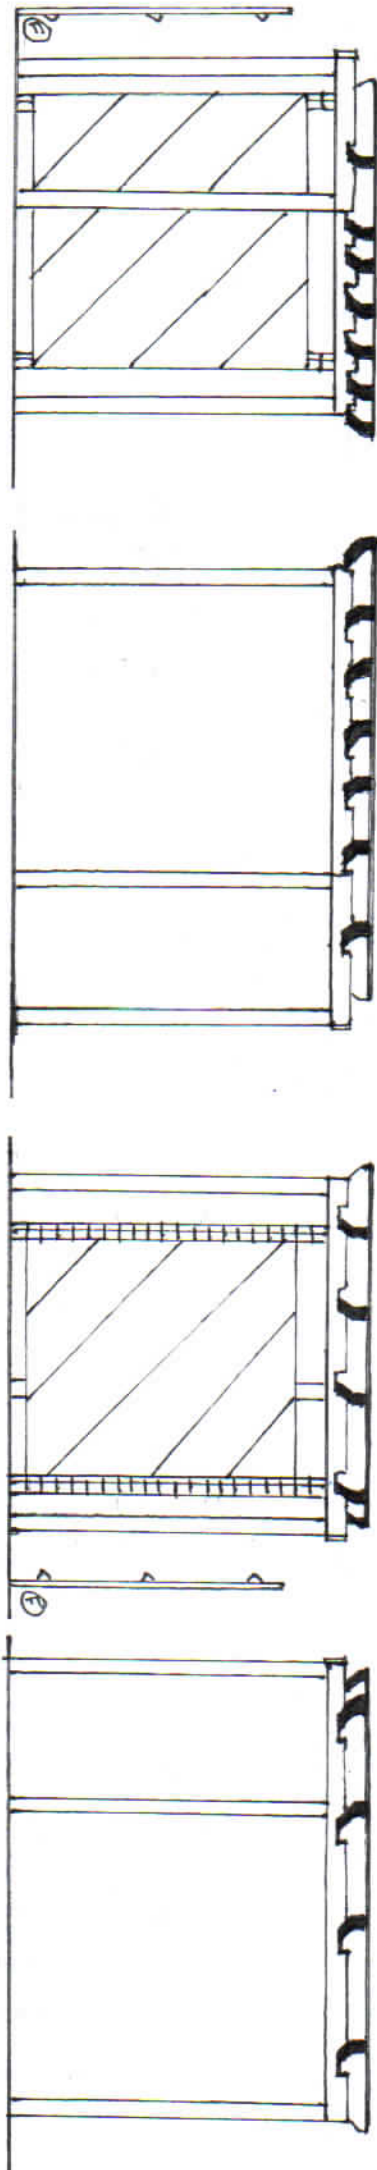


Shed Floor Plans

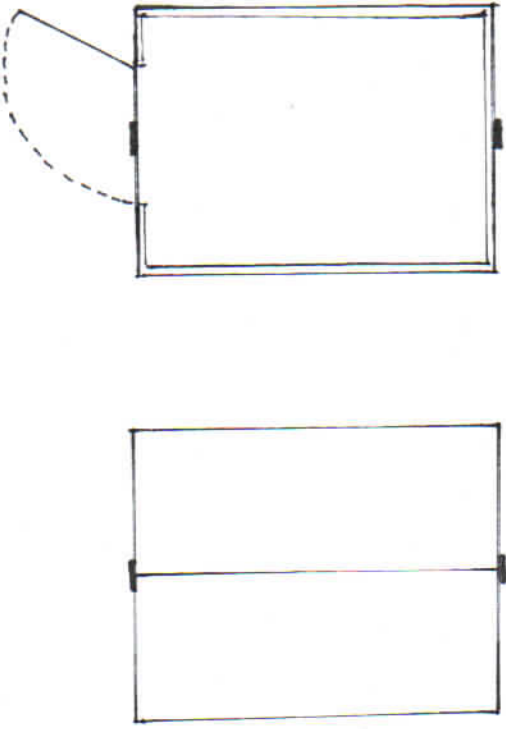

Pergola Floor Plans

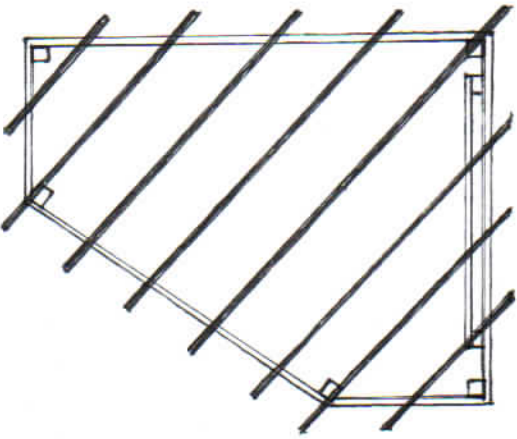

-  Trellis
-  Pergola Post
-  Existing fence

Scale = 1:50