



All dimensions must be checked on site

REVISIONS



Rev	Note	Date
-----	------	------

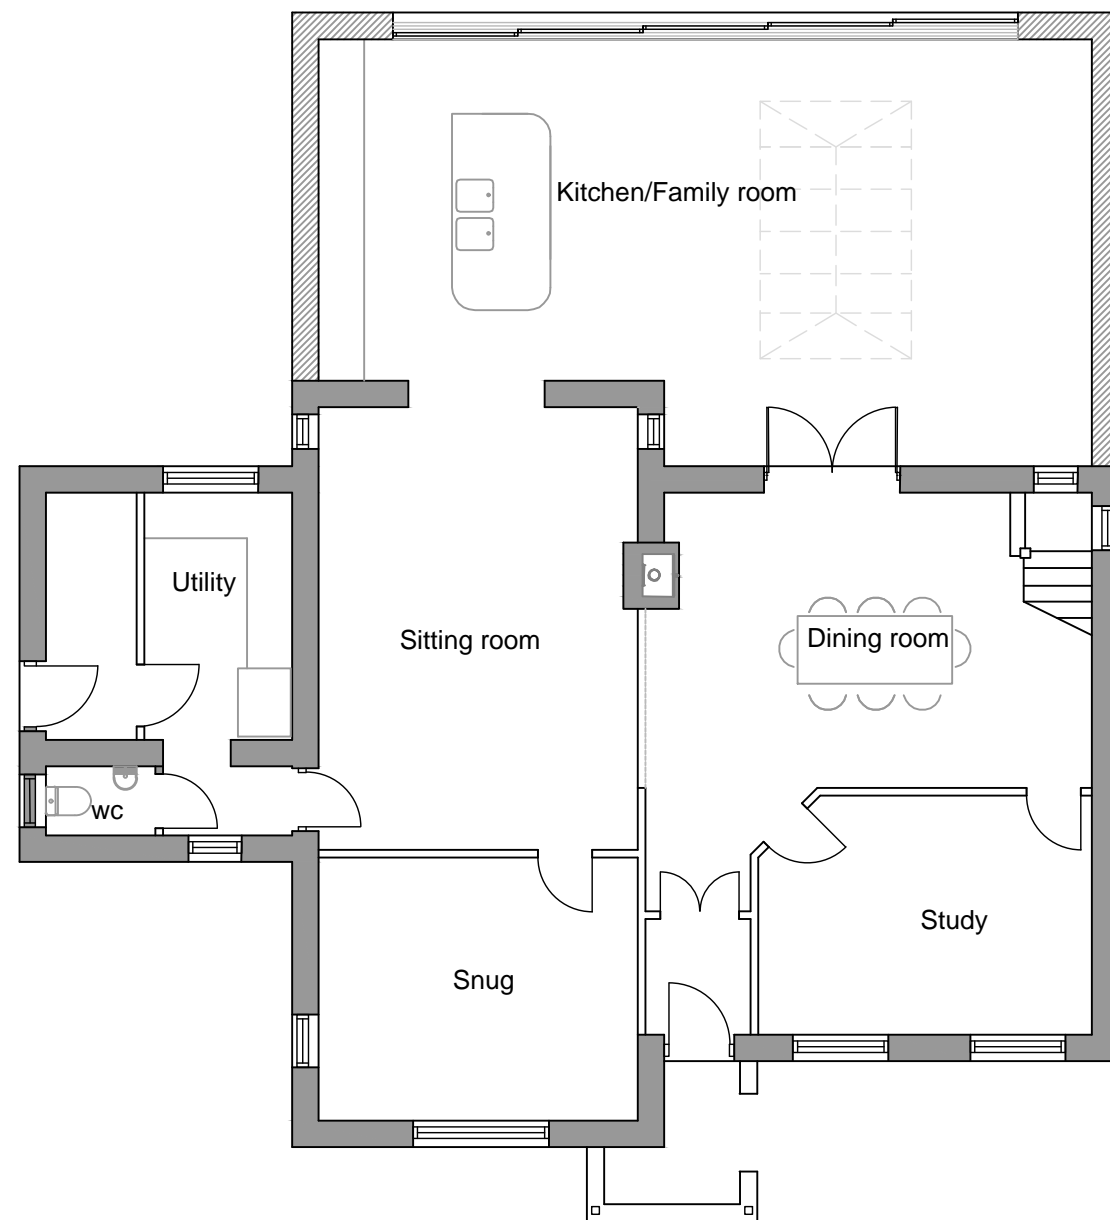

Ground Floor

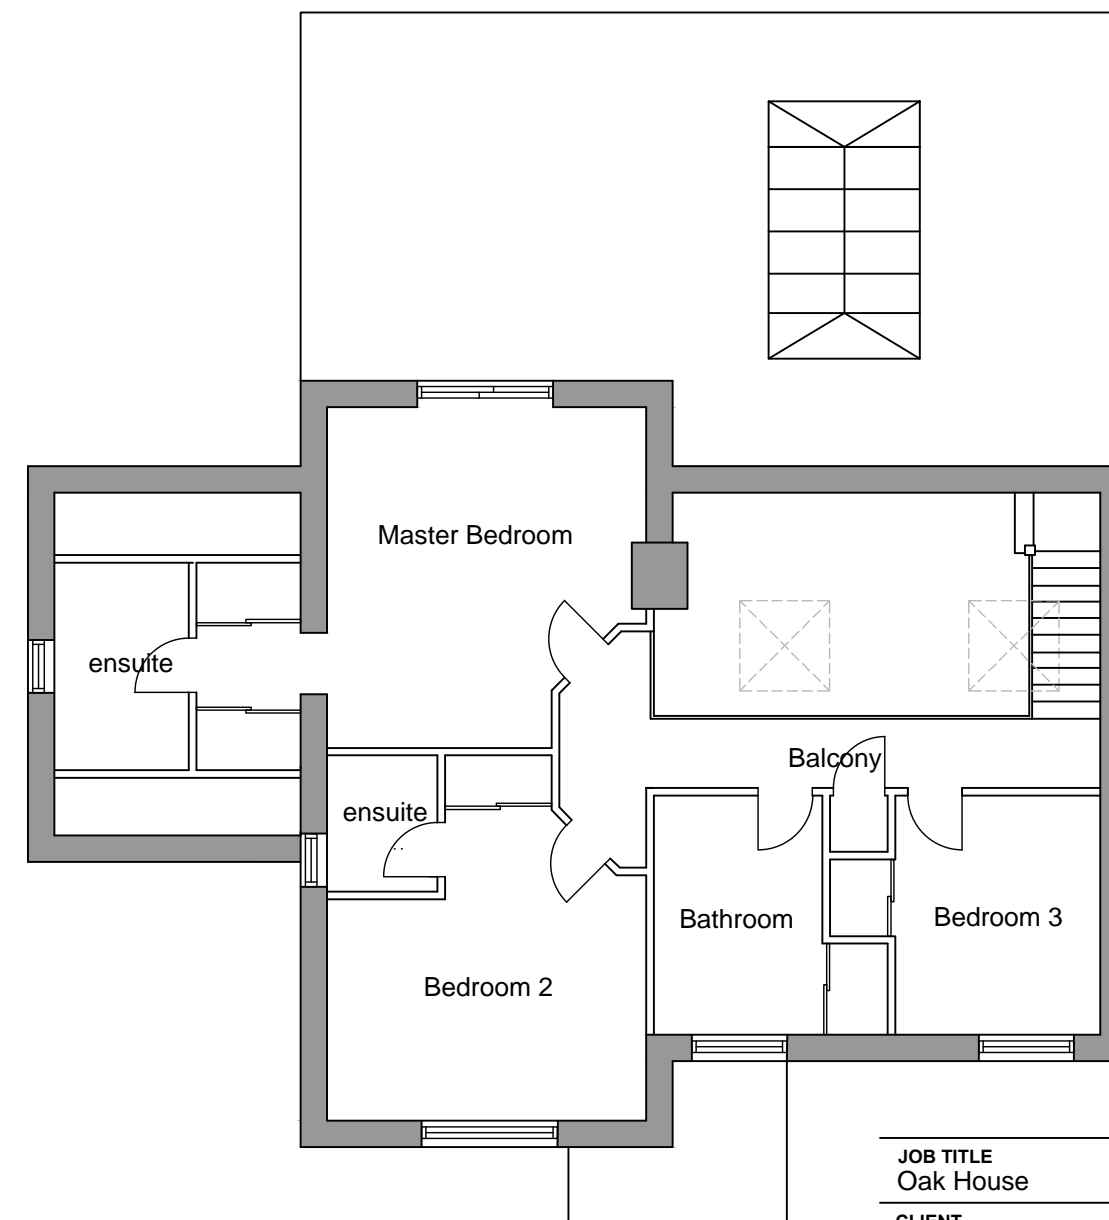

First Floor

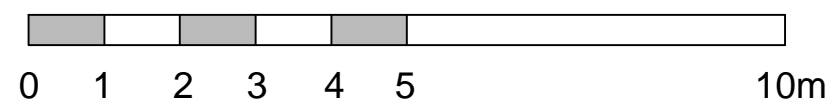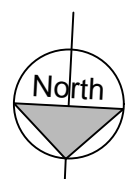

JOB TITLE Oak House	
CLIENT Tim and Mabs Heslop	
DRAWING TITLE Proposed Plans	
SCALE 1:100 @ A3	DRAWING NUMBER 2115-05
DRAWING STATUS Planning	DATE Dec 21

Steenasteward ARCHITECT RIBA
Wynd Hurst | Aydon Road | Corbridge | NE45 5EH
M 07921 666480

steena@steenastewardarchitect.co.uk
www.steenastewardarchitect.co.uk