



All dimensions must be checked on site

**REVISIONS**

Rev	Note	Date
-----	------	------

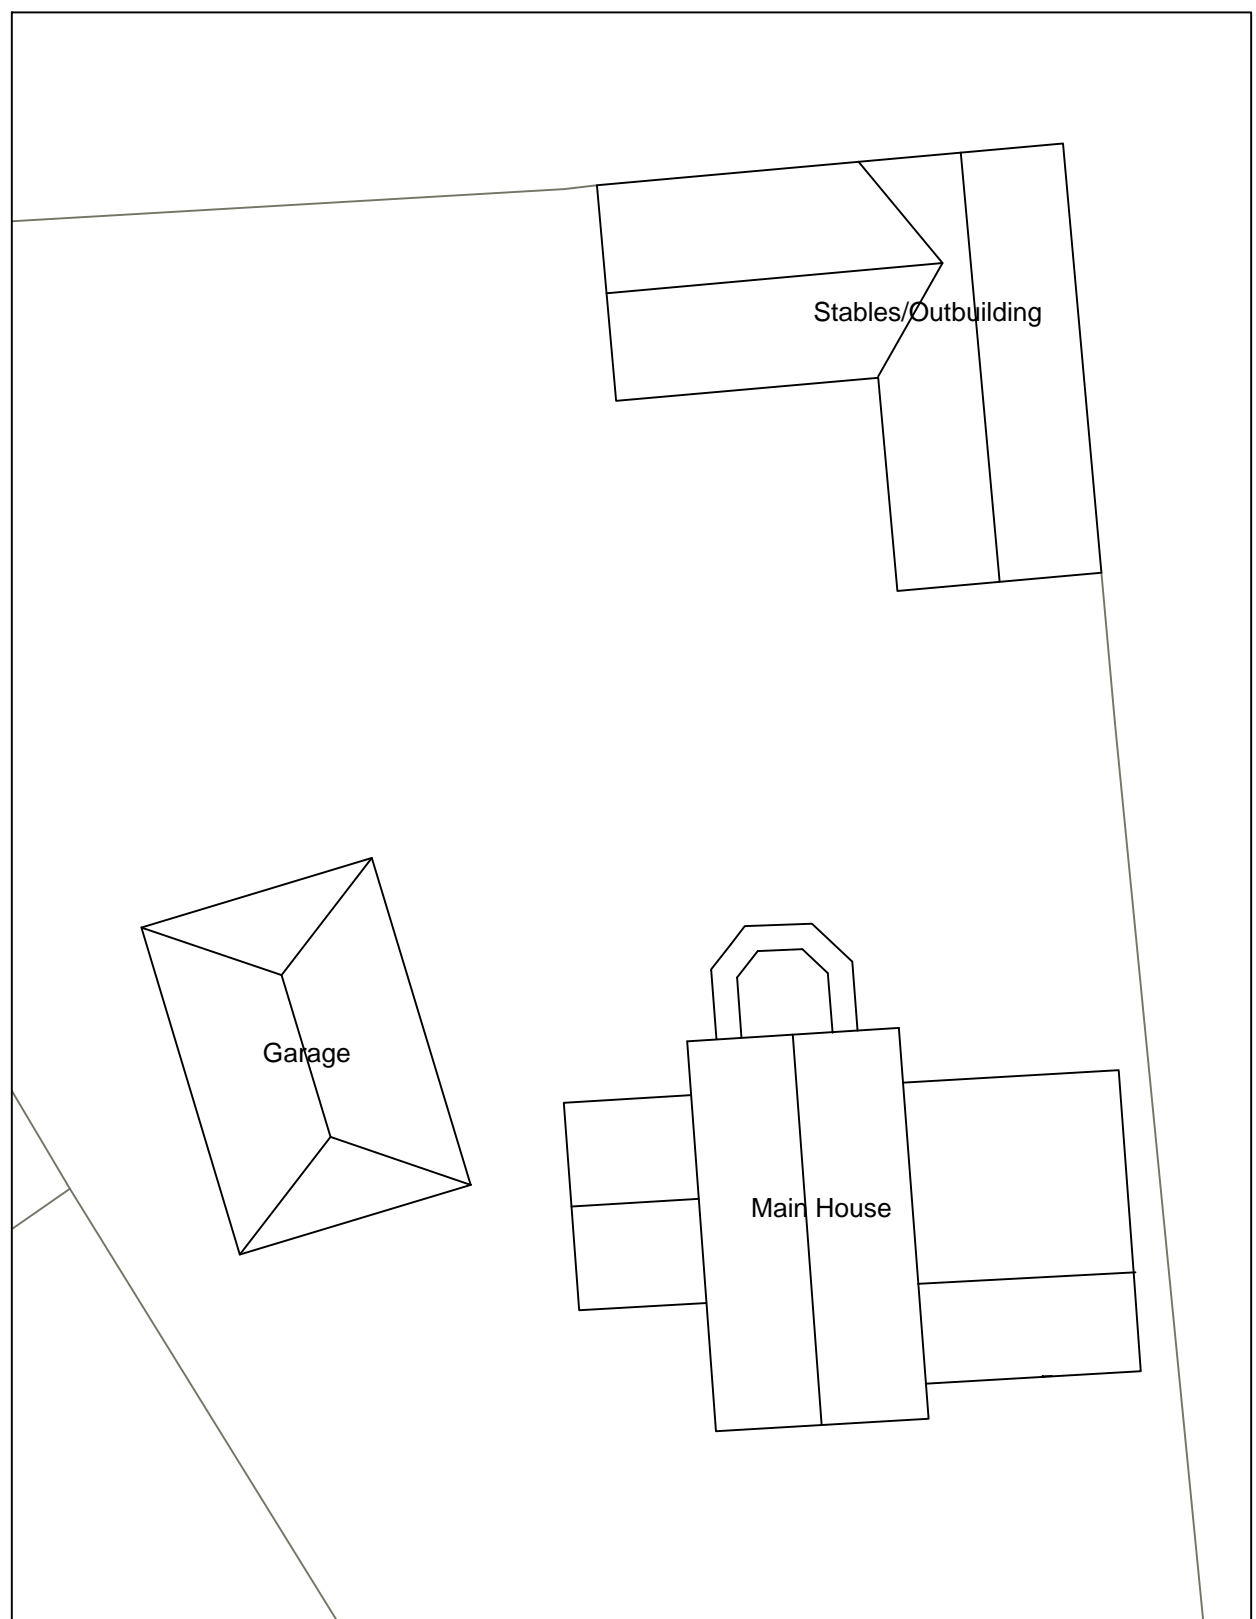


Existing Block (roof) Plan

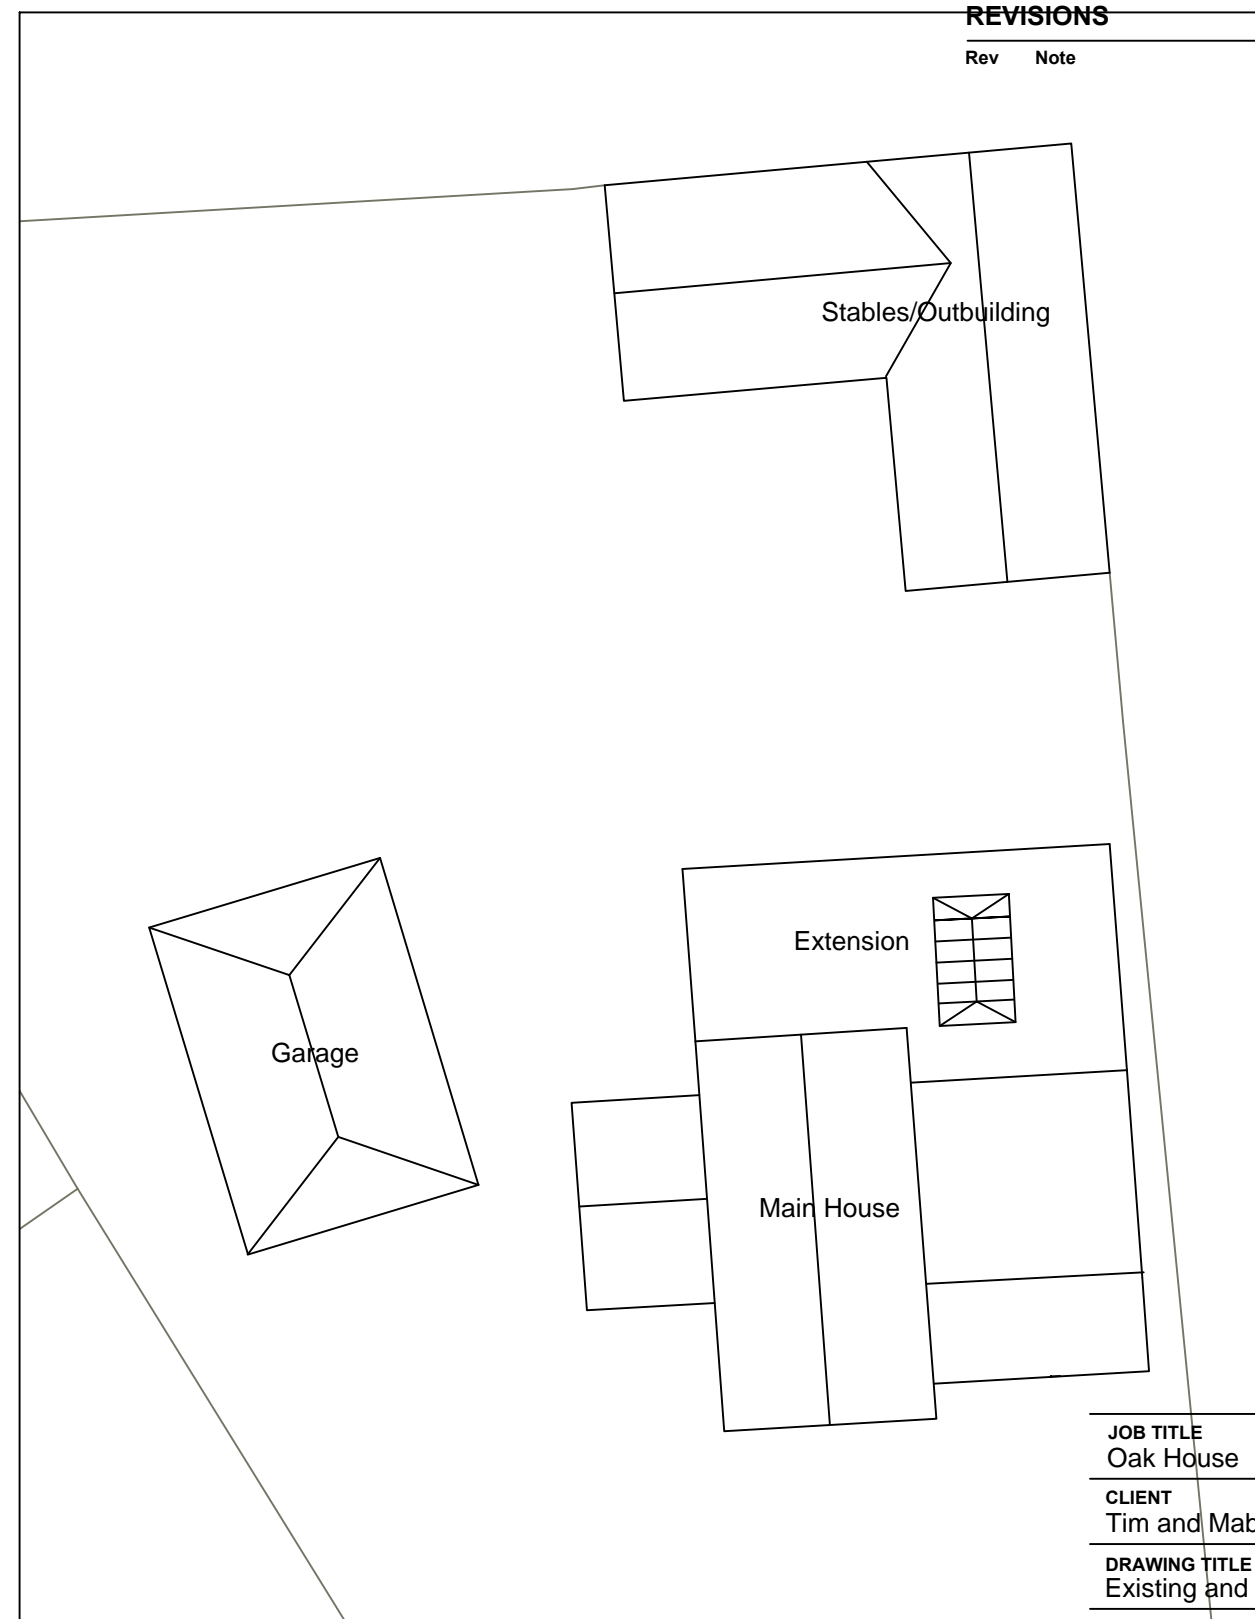

Proposed Block (roof) Plan

<b>JOB TITLE</b> Oak House	
<b>CLIENT</b> Tim and Mabs Heslop	
<b>DRAWING TITLE</b> Existing and Proposed Block (Roof) Plans	
<b>SCALE</b> 1:200 @ A3	<b>DRAWING NUMBER</b> 2115-100
<b>DRAWING STATUS</b> Planning	<b>DATE</b> Jan 22

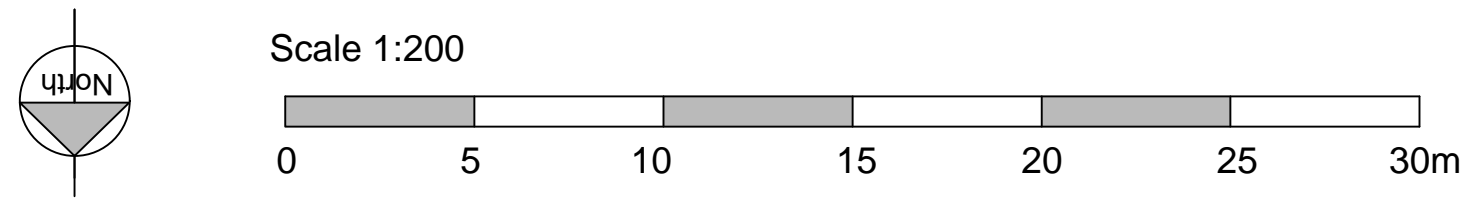

**Steen Steward ARCHITECT RIBA**  
 Wynd Hurst | Aydon Road | Corbridge | NE45 5EH  
 M 07921 666480  
 steena@steenastewardarchitect.co.uk  
 www.steenastewardarchitect.co.uk