


Scale 1:1250

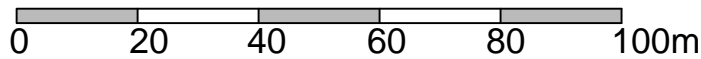

**JOB TITLE**  
Oak House, Oakenshaw

**CLIENT**  
Tim and Mabs Heslop

**DRAWING TITLE**  
Location Plan

**SCALE**  
1:1250 @ A4

**DRAWING NUMBER**  
2115-00

**DRAWING STATUS**  
Planning

**DATE**  
April 21

**Steena Steward ARCHITECT RIBA**

Wynd Hurst | Aydon Road | Corbridge | NE45 5EH  
M 07921 666480

[steena@steenastewardarchitect.co.uk](mailto:steena@steenastewardarchitect.co.uk)  
[www.steenastewardarchitect.co.uk](http://www.steenastewardarchitect.co.uk)