

ALL TREE LOCATIONS SHOULD BE CONSIDERED AS APPROXIMATE ONLY.


BS 5837:2012

CATEGORY 'A' TREES
CATEGORY 'B' TREES
CATEGORY 'C' TREES
CATEGORY 'U' TREES

0.00
0.00

ROOT PROTECTION AREA

Squirrels

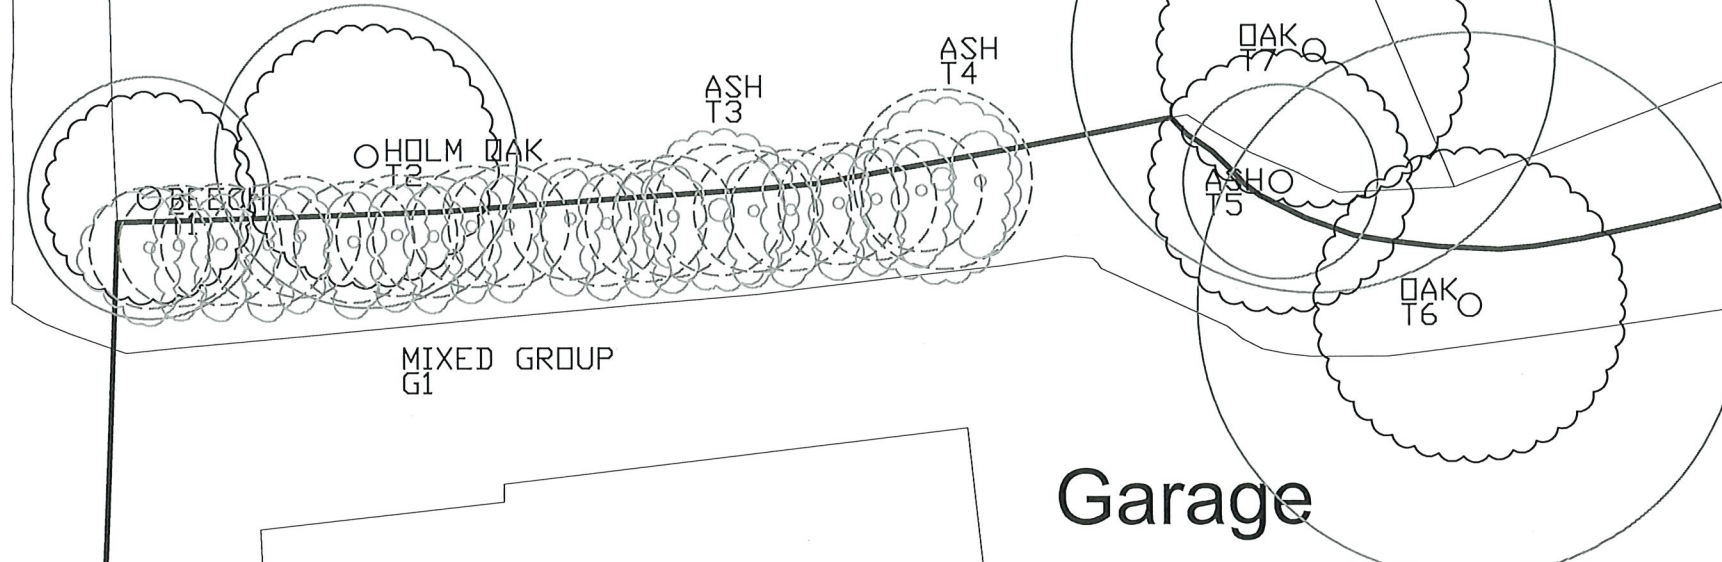

Black Line in Tree Constraints Area

Garage

Rosary Bungalow

Rosary Cottage



project THE ROSARY GARAGE
BRAMSHAW, LYNHURST
client CONCEPT DESIGN AND PLANNING LTD
drawing title TREE SURVEY AND TREE CONSTRAINTS PLAN

MARK HINSLEY
ARBORICULTURAL
CONSULTANTS LTD

OFFICE F11, 10 WHITTLE ROAD, FERNDOWN, BH21 7RU
Website: www.treedvice.info
E-Mail: markhinsley@treedvice.info
Tel. 01202 876177

Copyright 2016 ©

scale	1:300	paper size	A3
drawn by	JC	date	20/10/2016
drawing number	4402	revision	