


Proposed Block and Location Plan

(Drawing No: 21.8038-01)

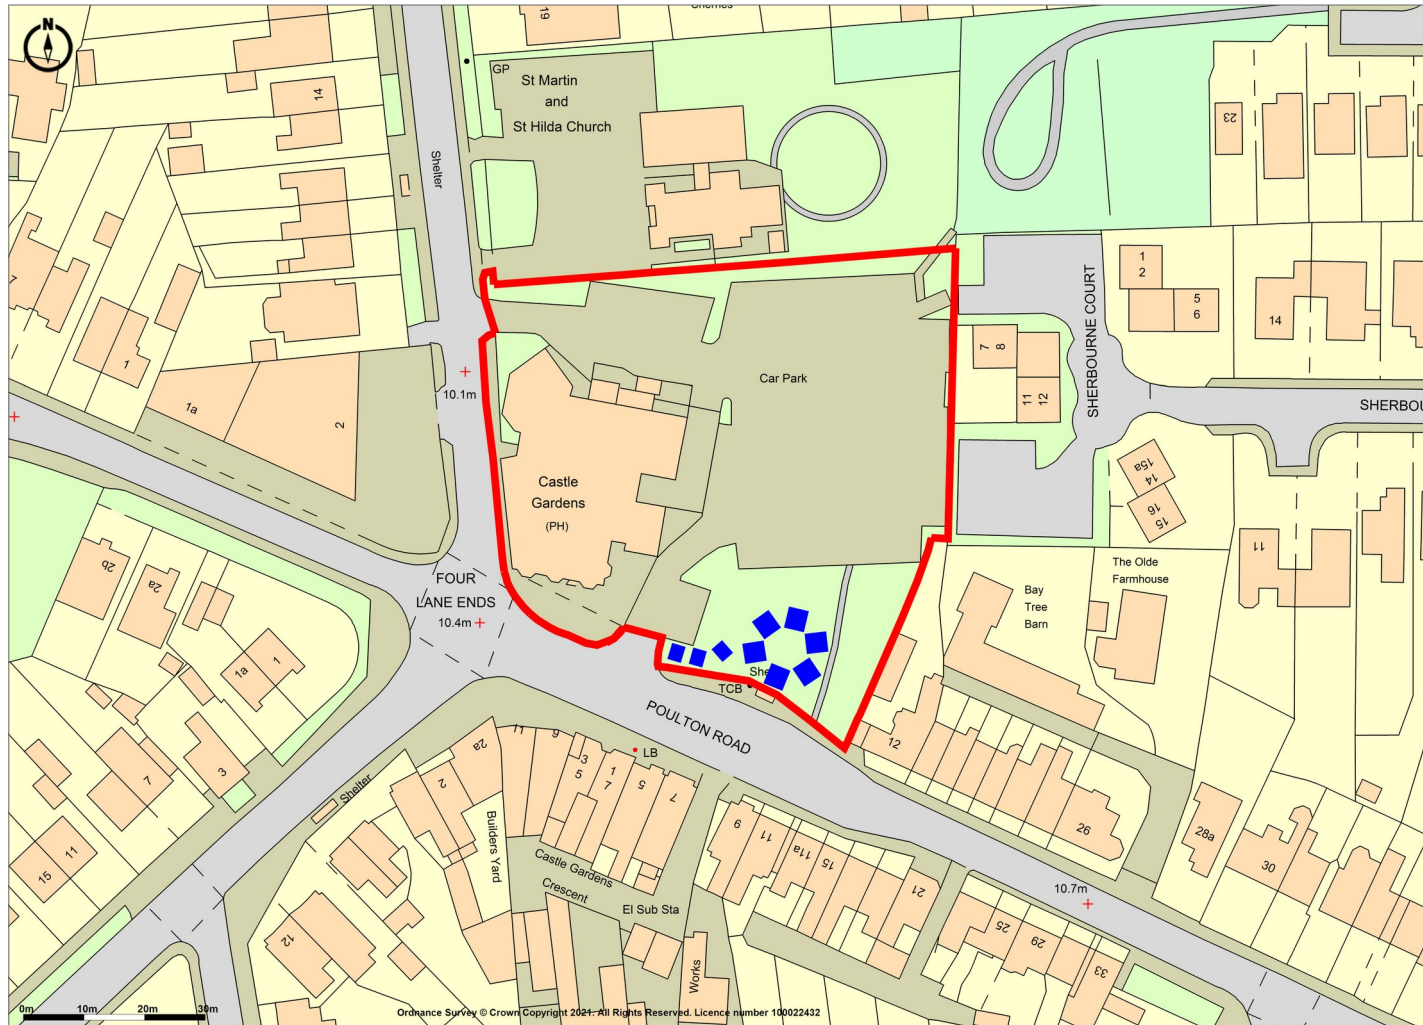

Promap
LANDMARK INFORMATION

Ordnance Survey Crown Copyright 2021. All rights reserved.
Licence number 100022432.
Plotted Scale - 1:1250. Paper Size - A4

Boyer