



Title:
Mr E Blundell
Stoneyford House
Fosse Way
Eathorpe
Leamington Spa
CV33 9DG

All dimensions must be checked on site prior to work starting and materials being ordered


Date: 29.1.22

Drawn: LS

Scale: 1:100 @ A3

Drwg No: 2. Proposed Garage plans

copyright
Lynn Smith
119 Blackhorse Road
Longford
Coventry
CV6 6DP

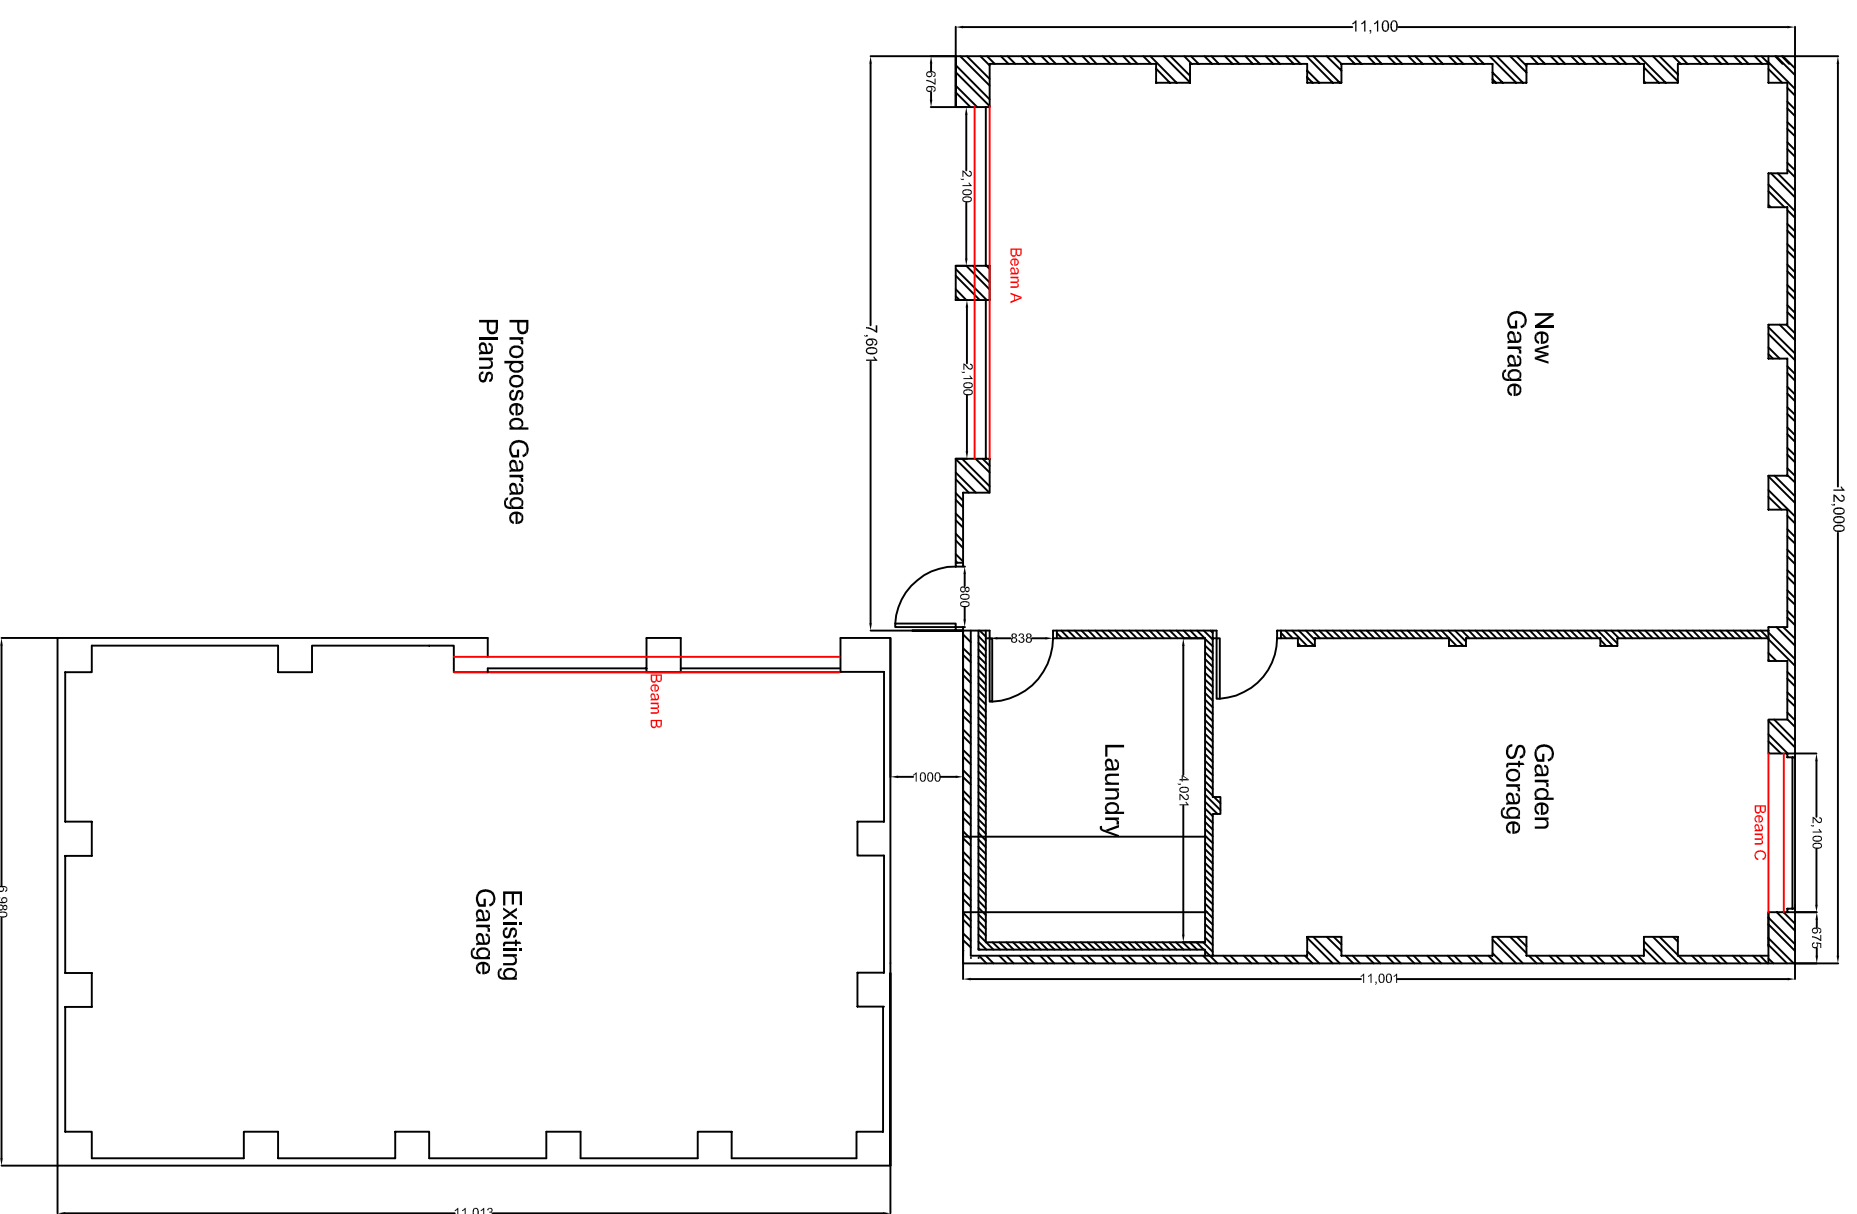

Proposed Garage Plans

Existing Garage