



Title:
Mr E Blundell
Stoneyford House
Fosse Way
Eathorpe
Learnington Spa
CV33 9DG

All dimensions must be
checked on site prior to
work starting and
materials being ordered

Date: 29.1.22


Drawn: LS

Scale: 1:50 @ A3

Dwg No: 3. Proposed Left Elevations

copyright
Lynn Smith
119 Blackhorse Road
Longford
Coventry

CV6 6DP

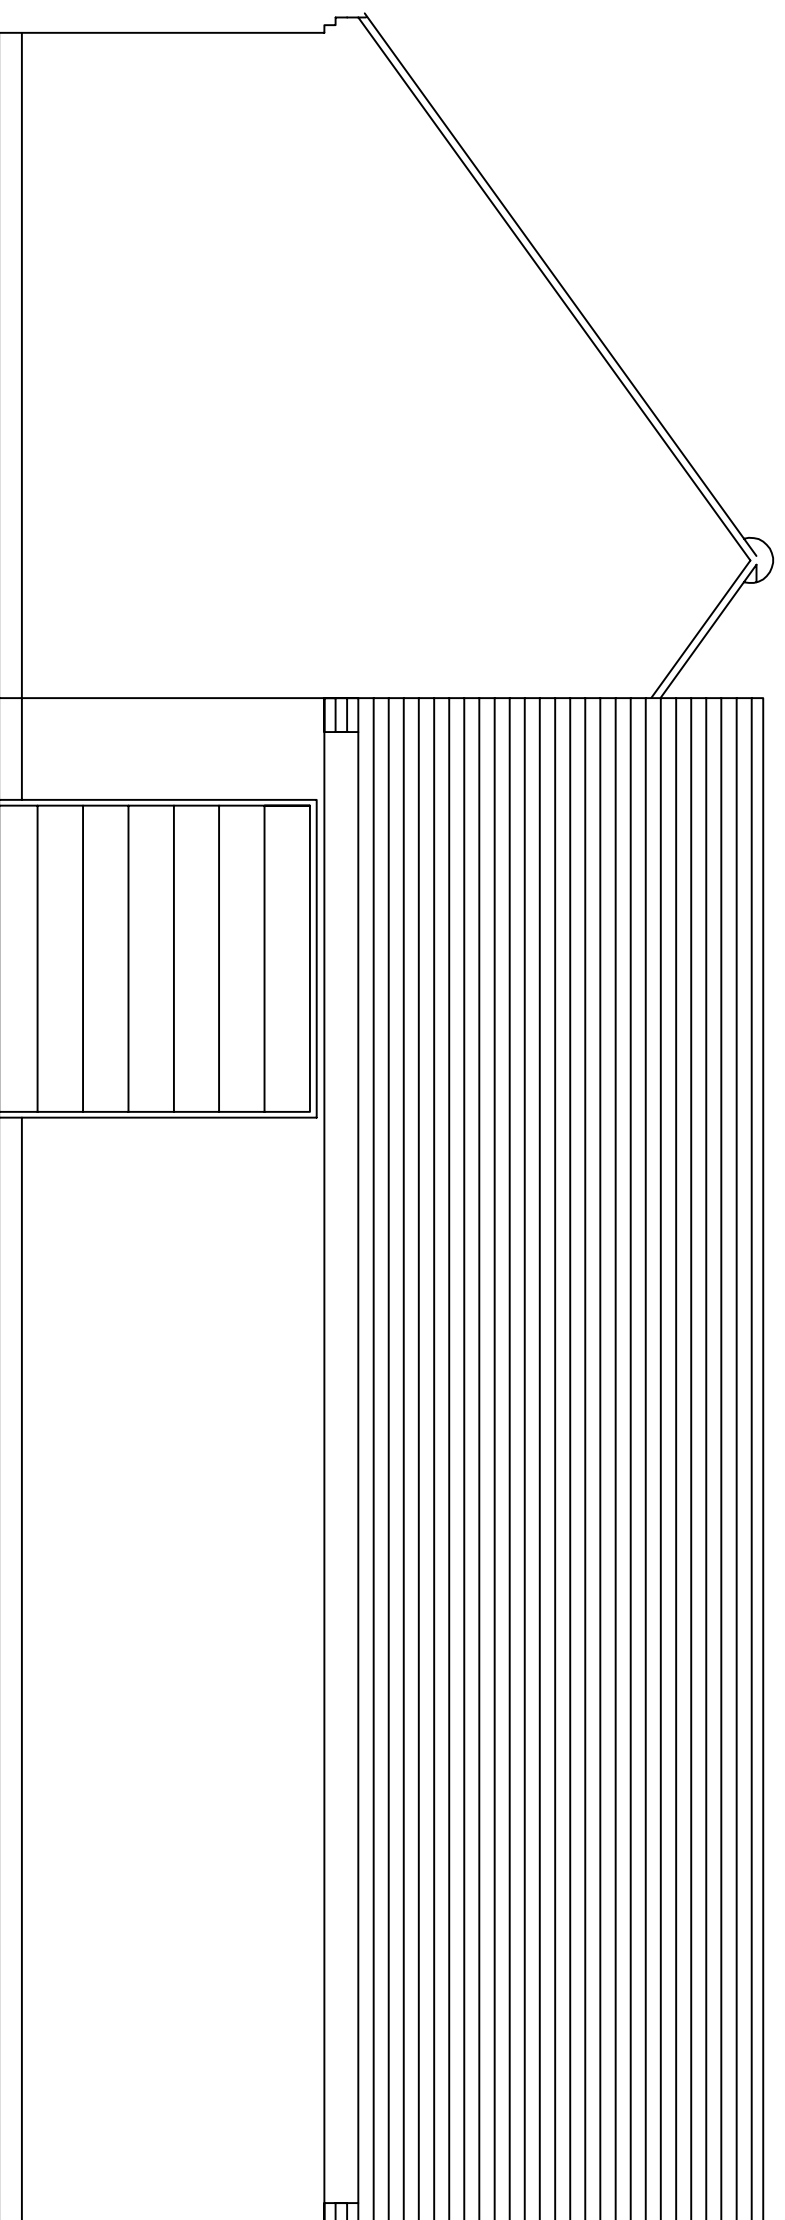

Proposed Left Garage Elevations