




Title:
Mr E Blundell
Stoneyford House
Fosse Way
Eathorpe
Learnington Spa
CV33 9DG

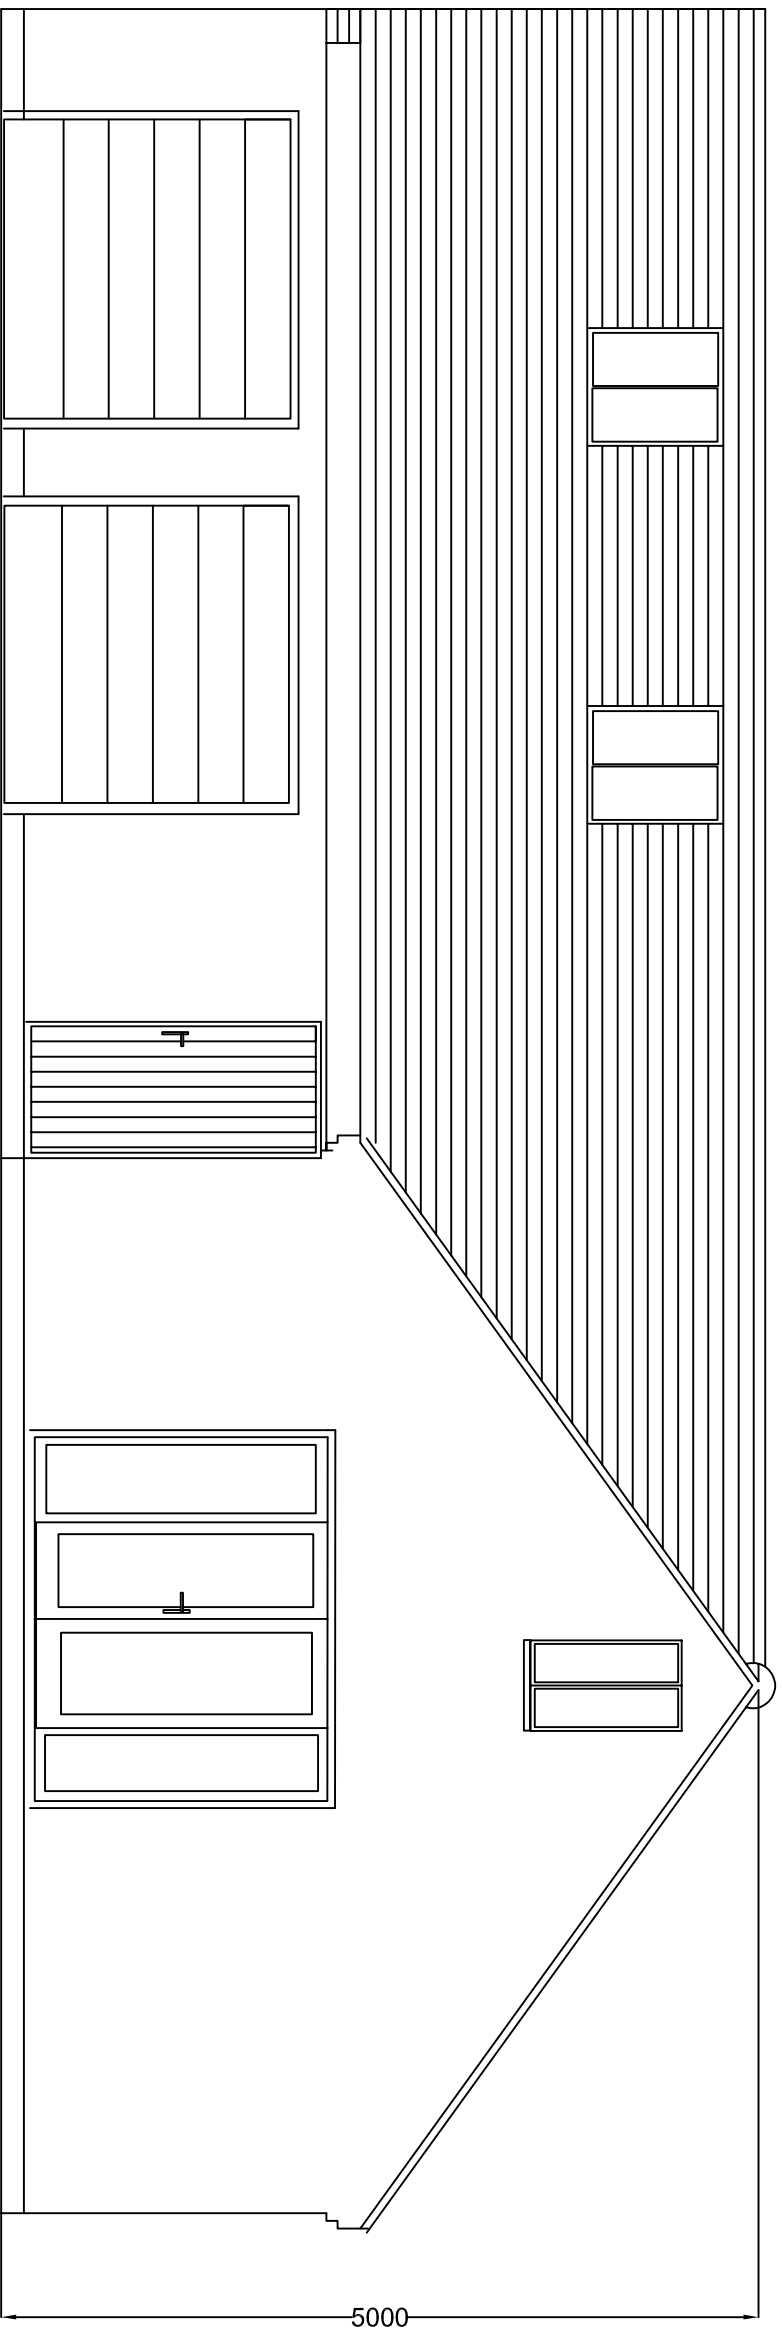

Proposed Right Garage Elevations

All dimensions must be checked on site prior to work starting and materials being ordered

Date: 29.1.22

Drawn: LS

Scale: 1:50 @ A3

Drwg No: 3. Proposed Right Elevations

copyright
Lynn Smith
119 Blackhorse Road
Longford
Coventry

CV6 6DP