



Title:
Mr E Blundell
Stoneyford House
Fosse Way
Eathorpe
Learnington Spa
CV33 9DG

All dimensions must be checked on site prior to work starting and materials being ordered

Date: 29.1.22

Drawn: LS



Scale: 1:100 @ A3

Drwg No: 1. Existing Garage plan and elevations


copyright

Lynn Smith
119 Blackhorse Road
Longford
Coventry


CV6 6DP

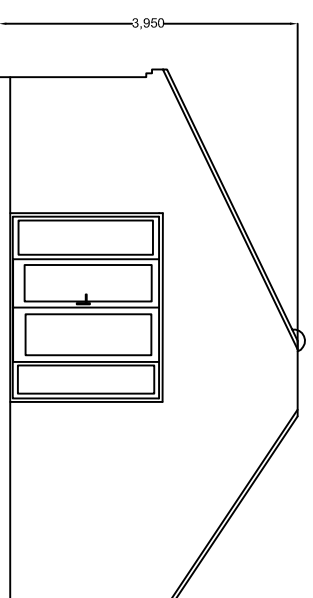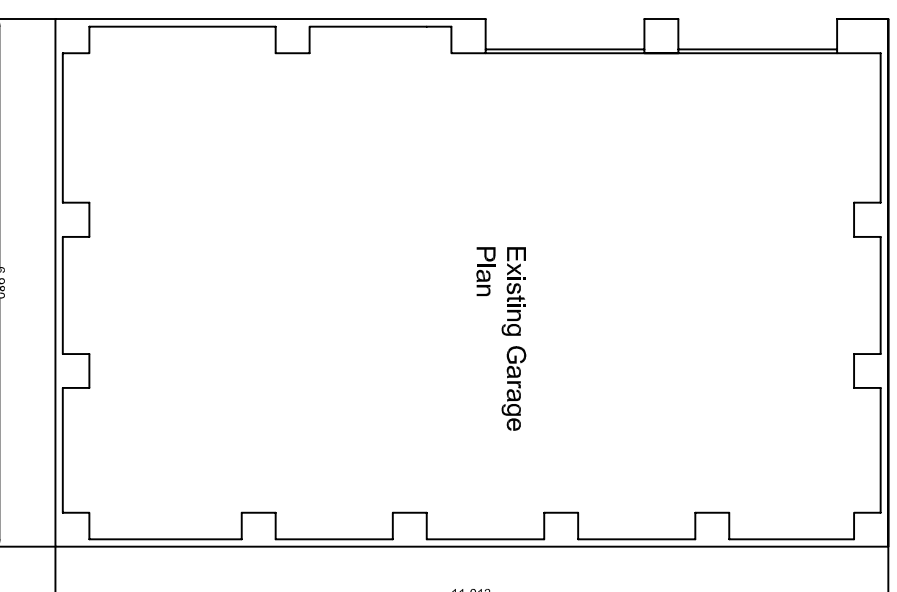


Existing Right Garage Elevation

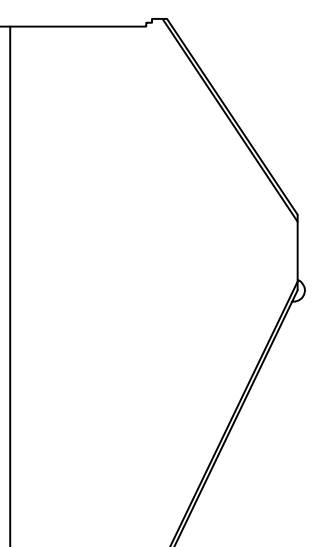

Existing Left Garage Elevation

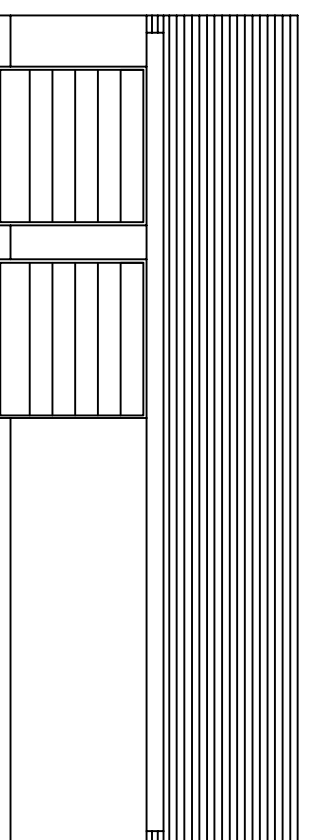

Existing Front Garage Elevation

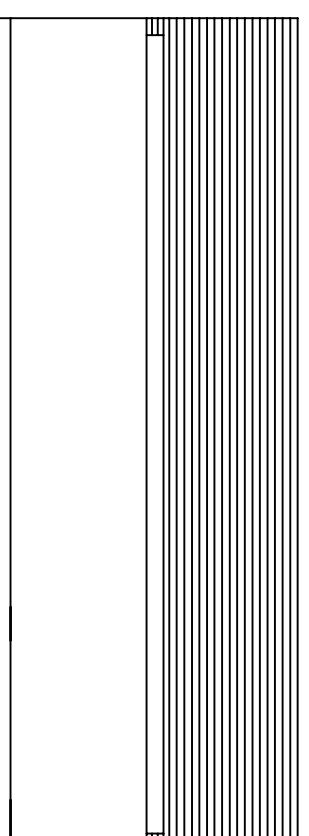

Existing Rear Garage Elevation