



PLAN OF BEDROOM & BATHROOM

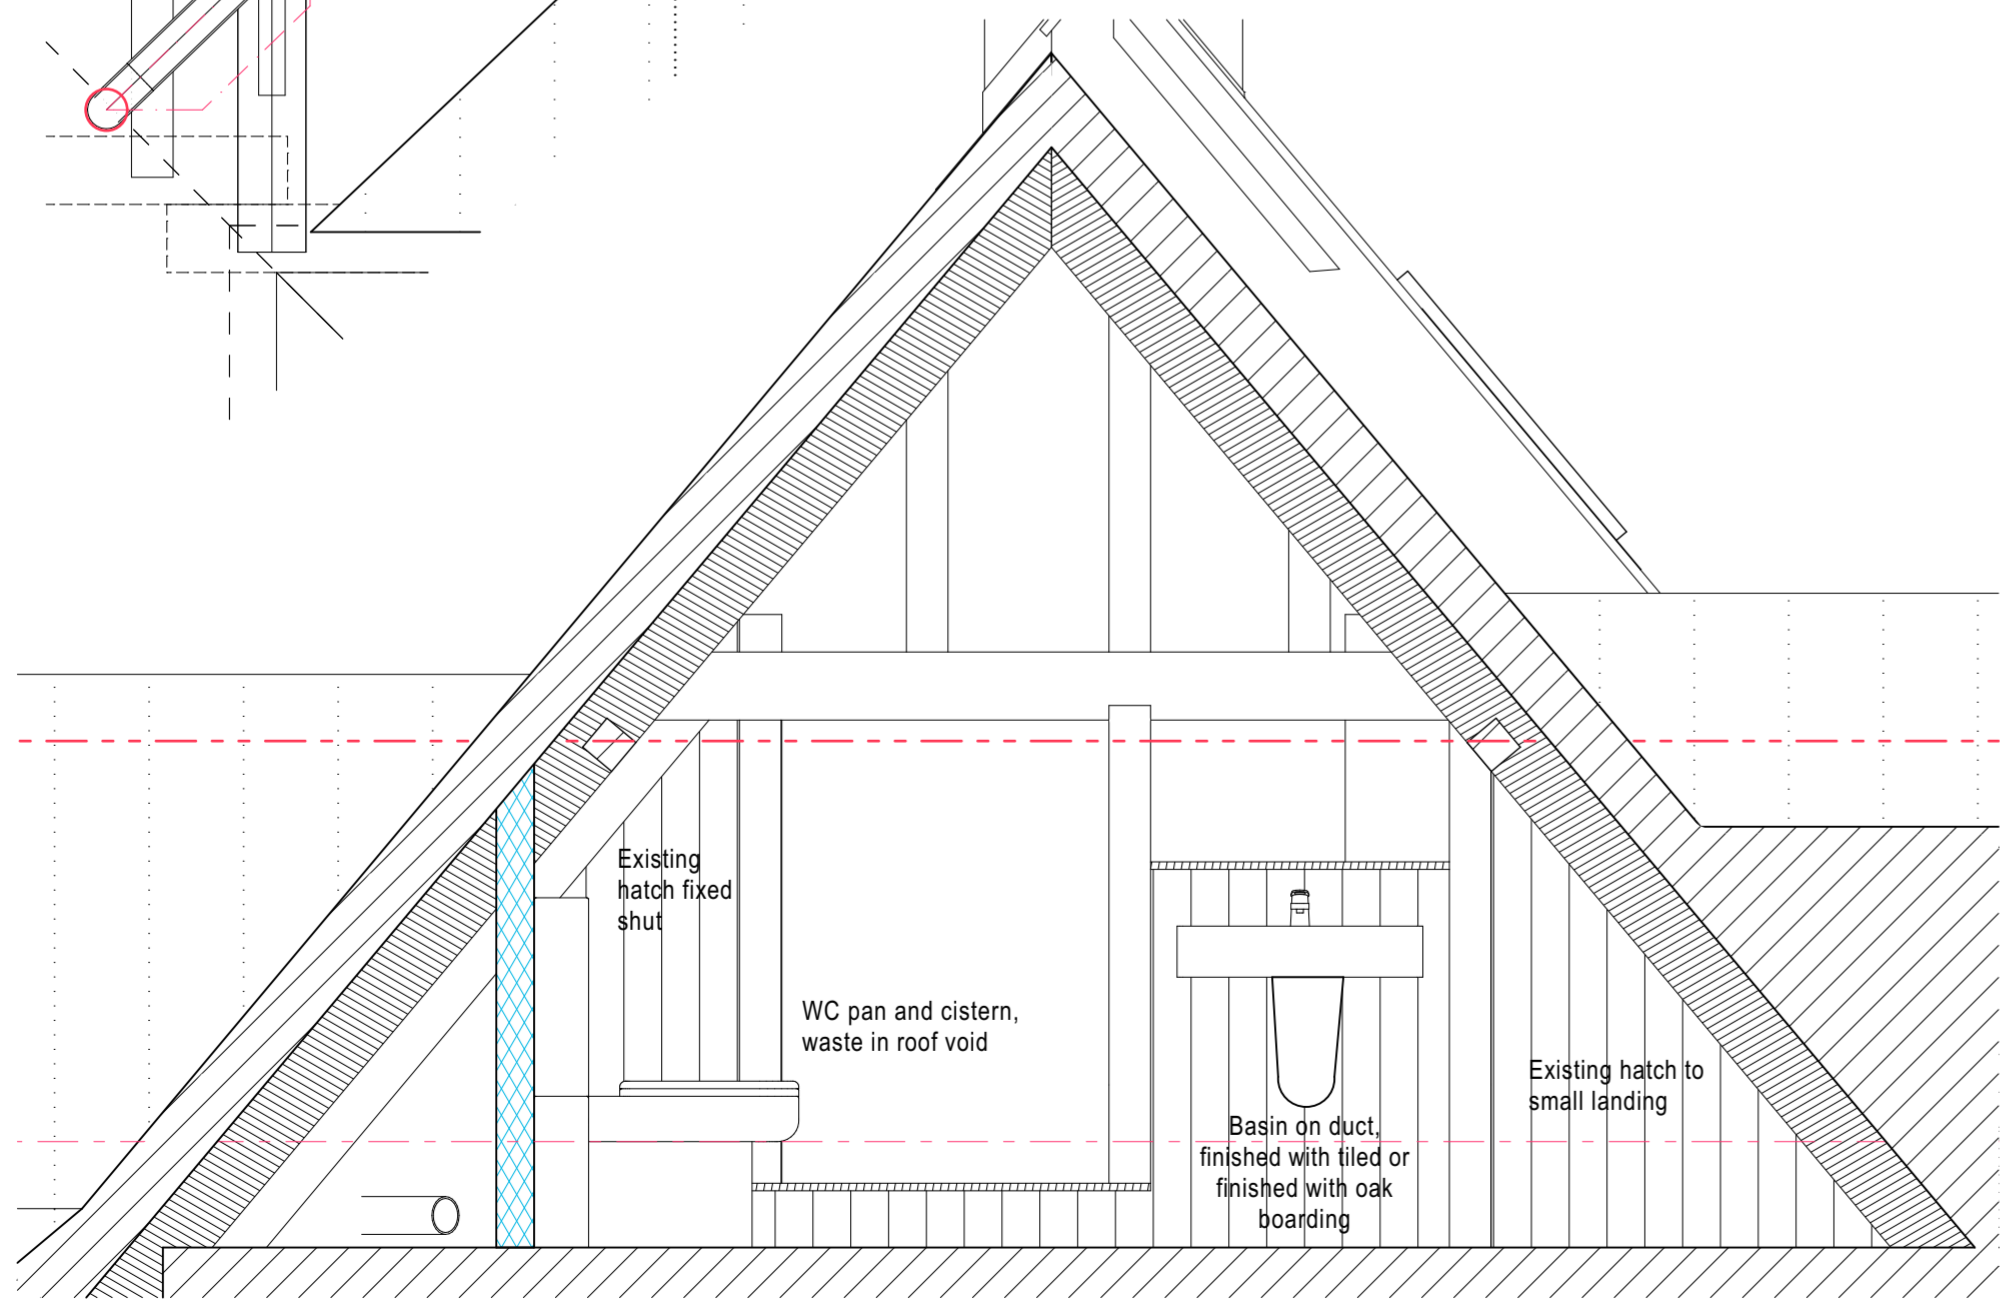

SECTION DS01 OF BATHROOM

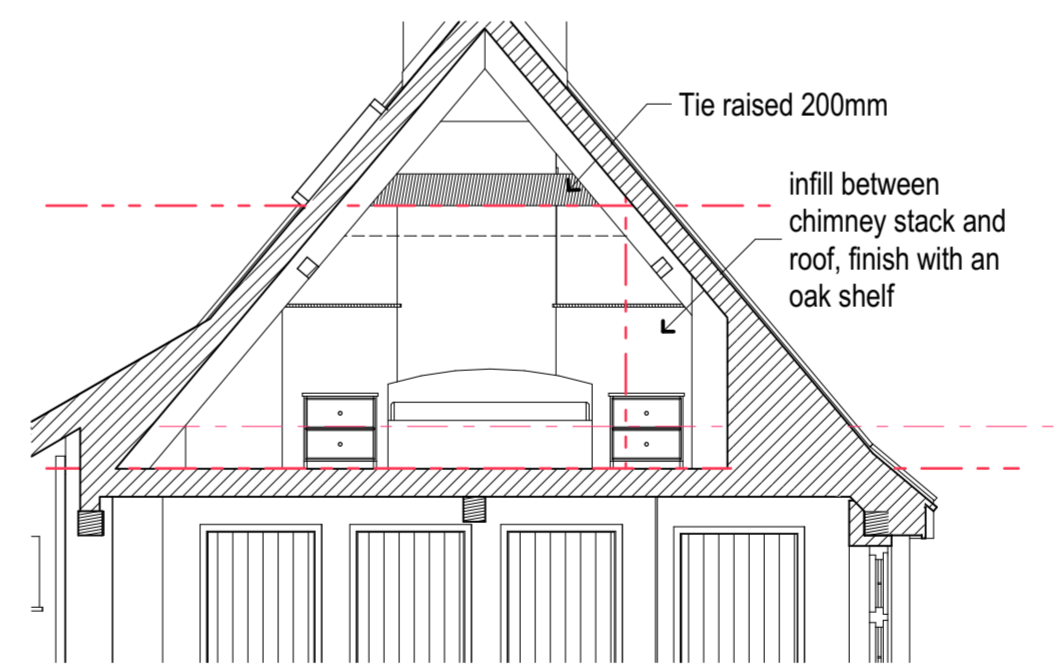

SECTION DS02 OF BEDROOM

A - 2022.01.19 | Scheme updated retaining part of the balcony  
 Revisions:

MANOR FARM, SAXLINGHAM LANE, TASBURGH  
 PLANNING - ATTIC BEDROOM / BATHROOM WORKS  
 PLANS & SECTIONS

Scale: 1:20 & 1:50 @ A2 | date: November 2021 | Drawing: 281.04 | A

JULIAN HOOD MCIAT  
 CHARTERED  
 ARCHITECTURAL  
 TECHNOLOGIST  
 e-mail: julian.d.hood@gmail.com  
 Tel: 01502 589206  
 Mob: 07970 060937