

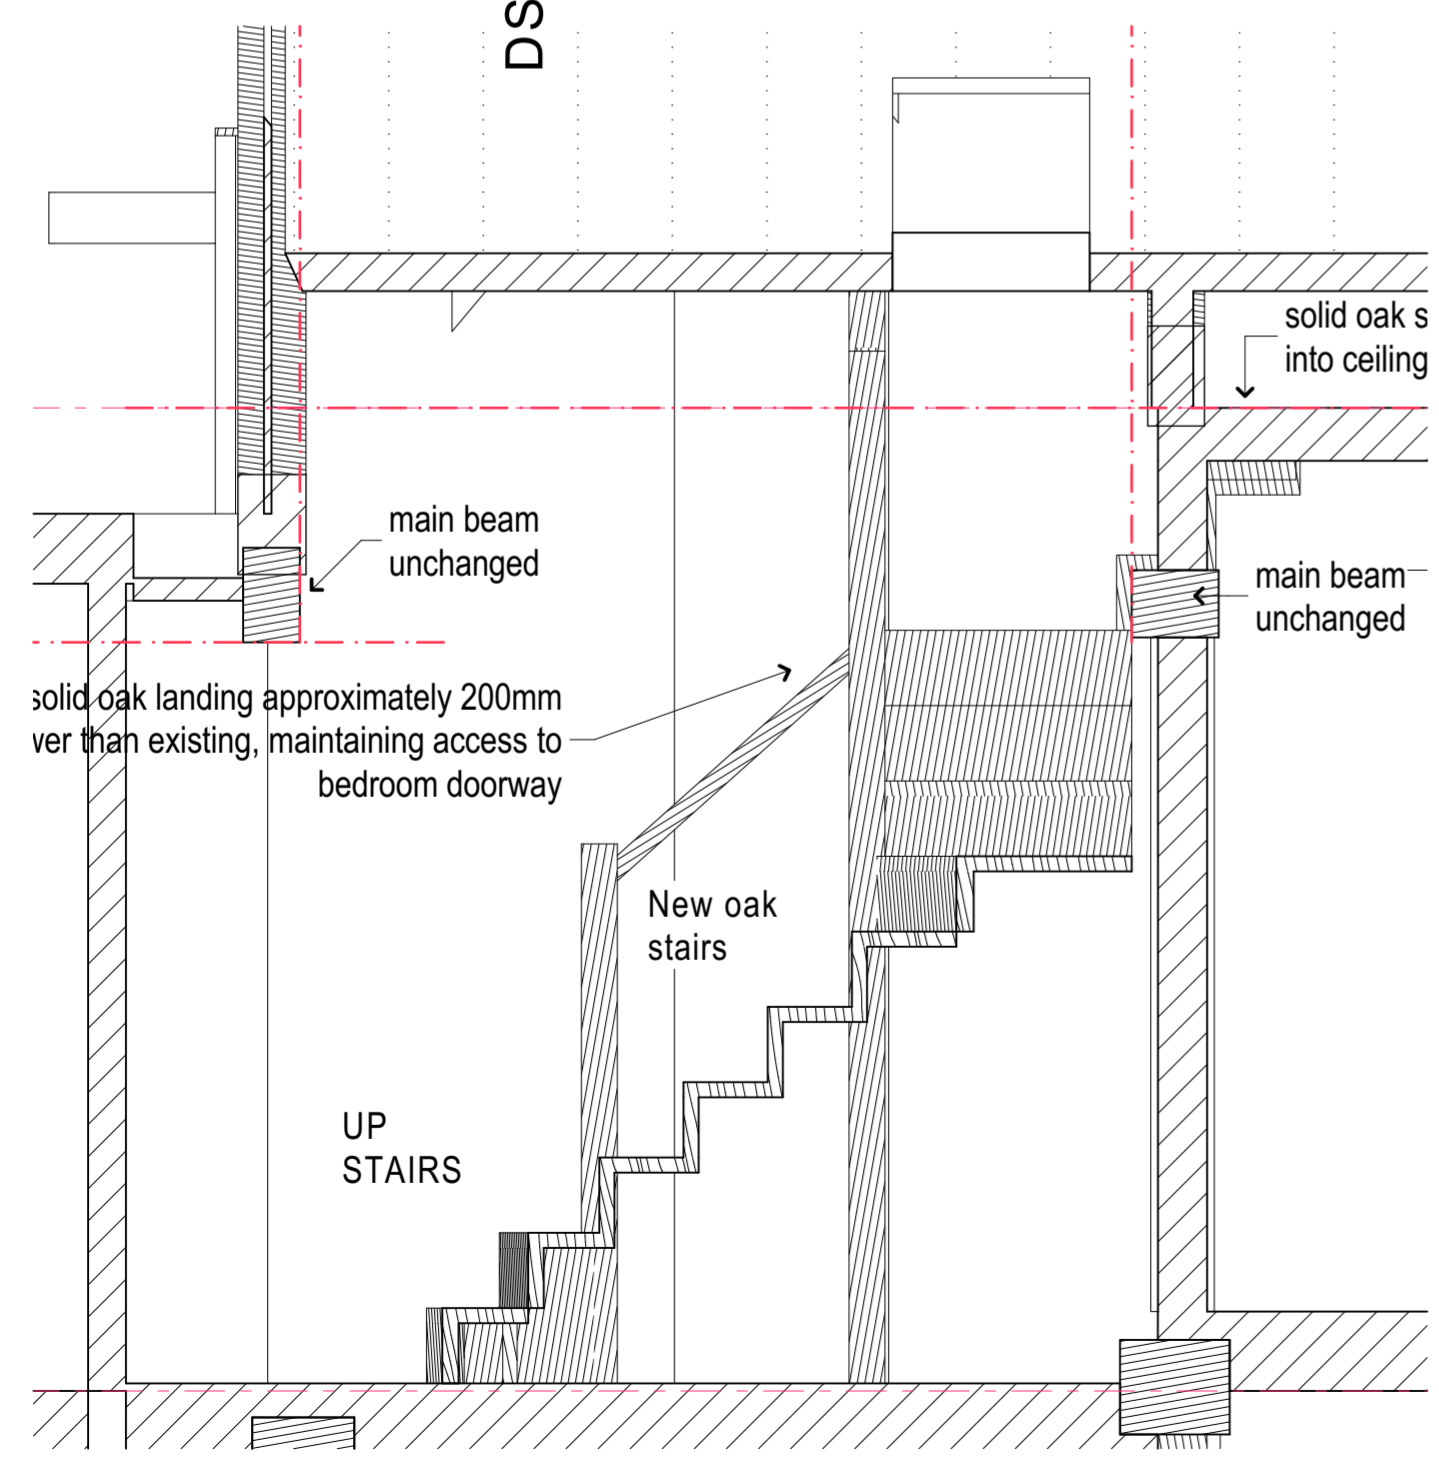



ATTIC
BEDROOM
LANDING

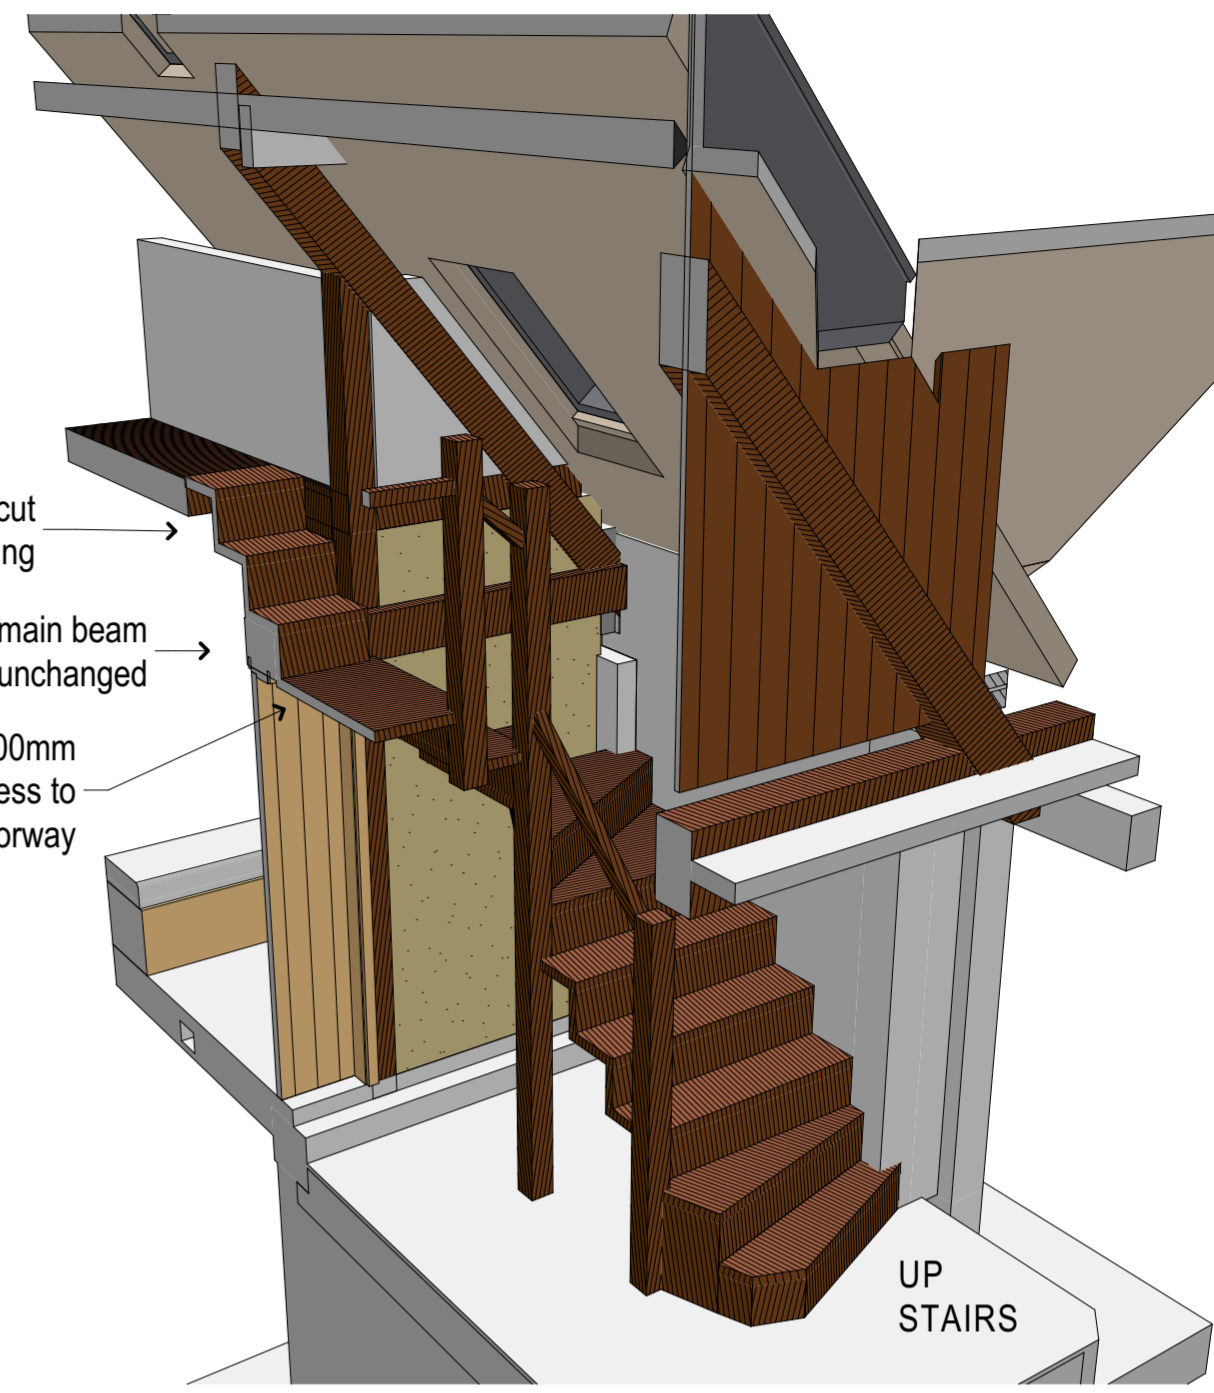

SECTION DS.04

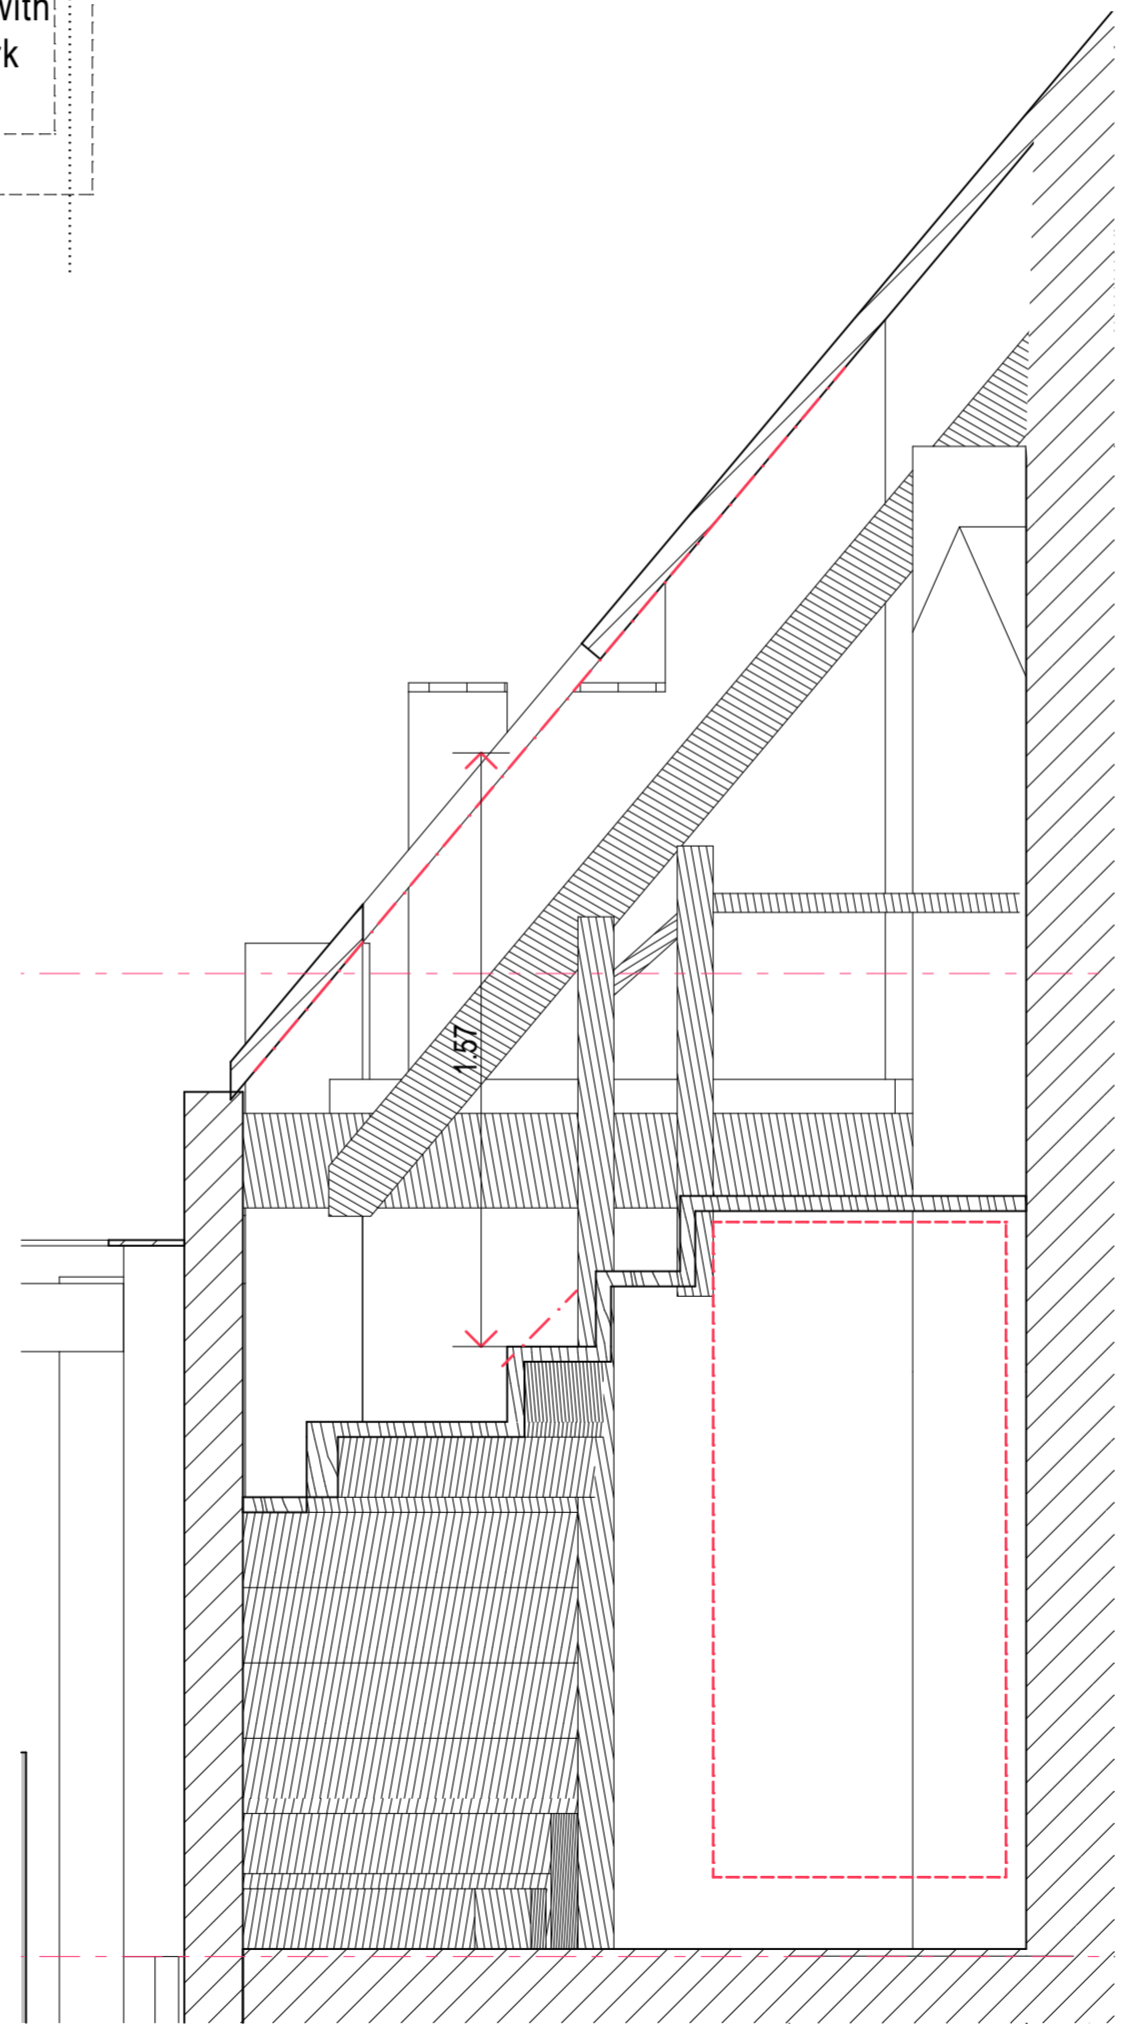

SECTION DS.05

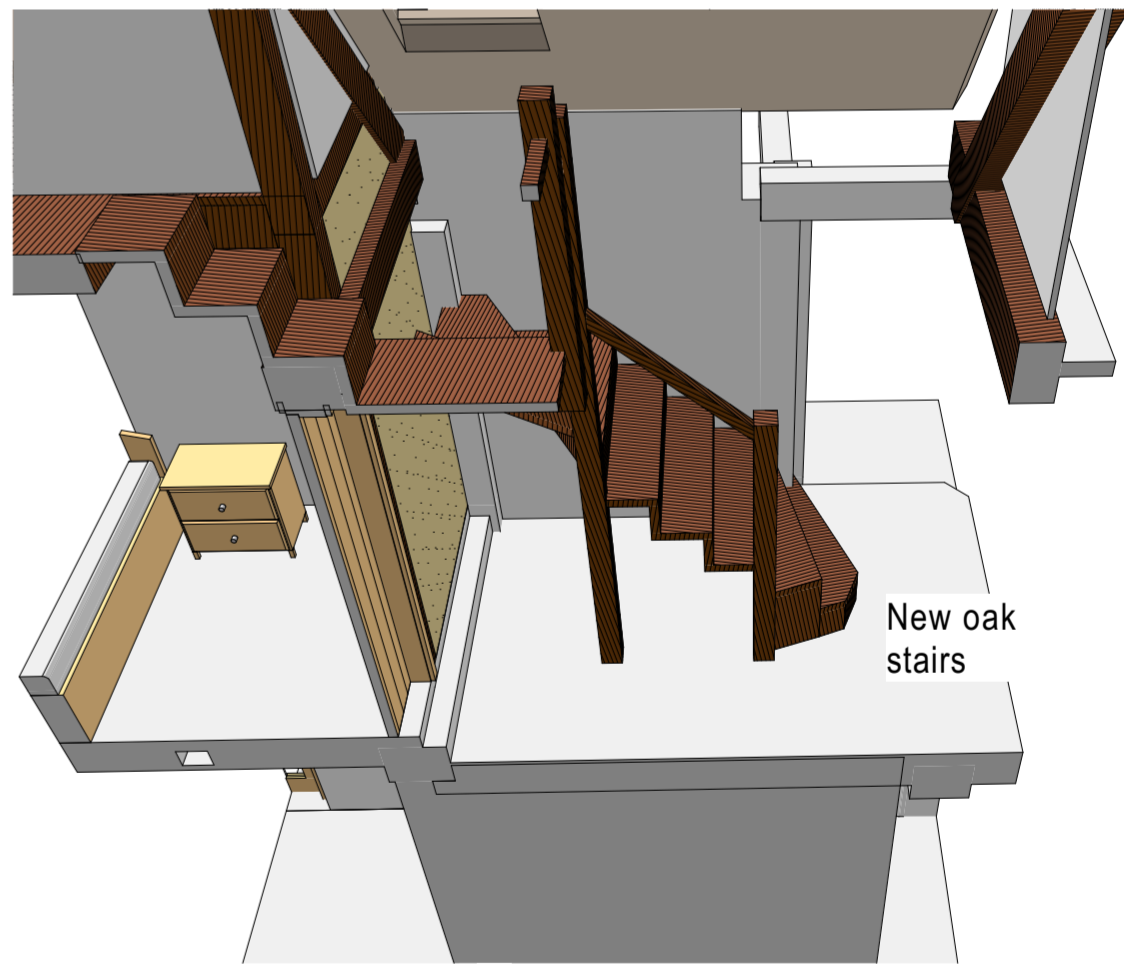

PERSPECTIVES THROUGH STAIR LANDING

Revisions:
 MANOR FARM, SAXLINGHAM LANE, TASBURGH
 PLANNING - REPLACEMENT STAIRS TO ATTIC BEDROOM
 PLANS, ELEVATIONS & PERSPECTIVE

Scale: 1:100 & 1:50 @ A2 date: February 2022 Drawing: 281.07

JULIAN HOOD MCIAT
 CHARTERED
 ARCHITECTURAL
 TECHNOLOGIST
 e-mail: julian.d.hood@gmail.com
 Tel: 01502 589206
 Mob: 07970 060937