

Job Title ELMS EXTENSION

Client RANKIN

Status PRELIM

Format A3
Scale 1:100@A3
Drawn by
Date


Notes

Revisions

Architect **trevor
home
architects**
Studio 1
56a Orsman Rd
London
N1 5QJ
t: 020 7253 0600
e: info@trevorhome.com

B1-Basement Existing

21211-EXG 01

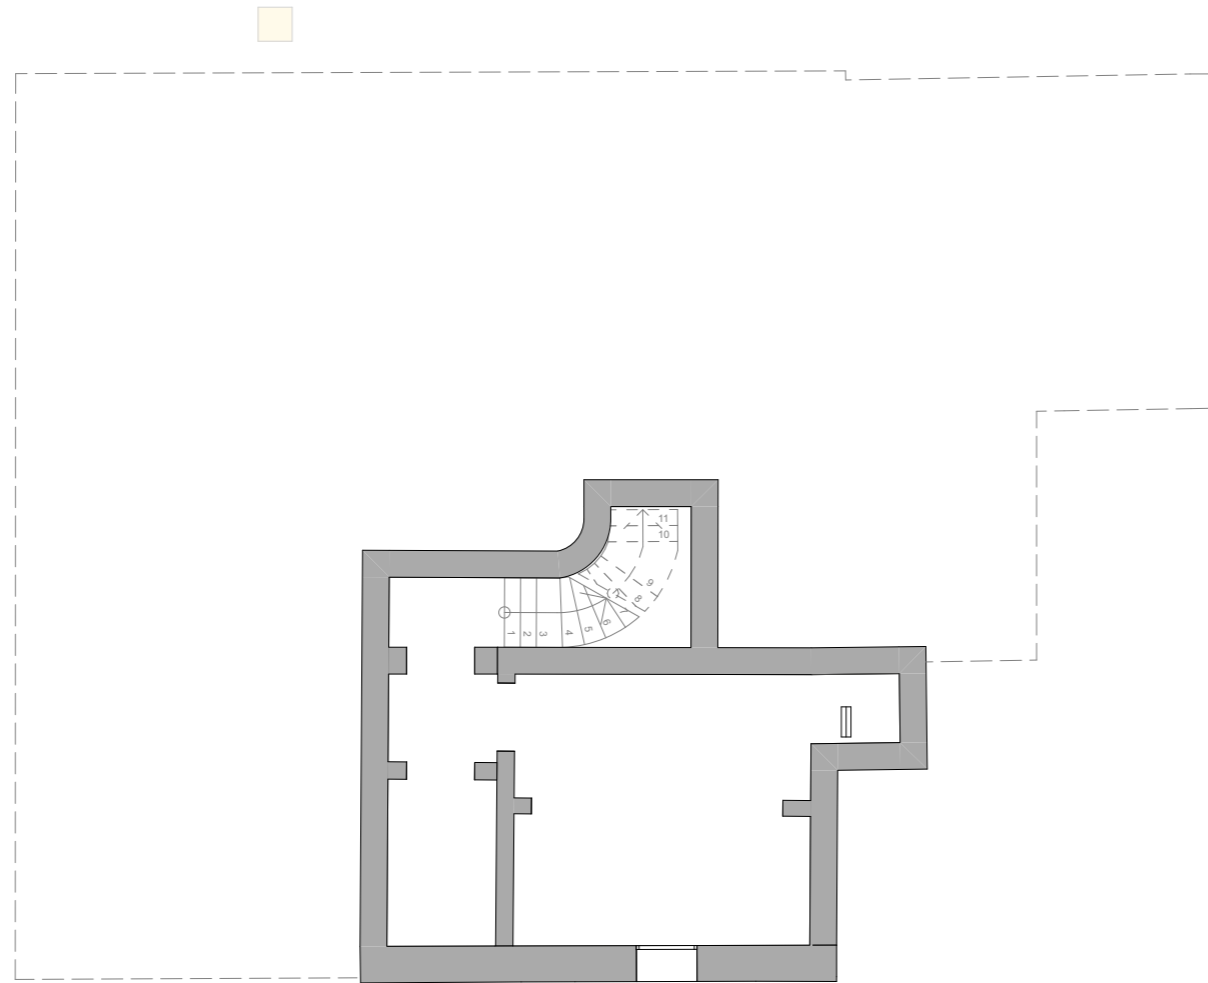

E-03

S-02

S-02

E-02

E-04

S-01

S-01

S-04

E-01

S-03

