

Job Title ELMS EXTENSION

Client RANKIN

Status PRELIM

Format A3
Scale 1:100@A3
Drawn by
Date





Notes

Revisions

Architect **trevor
home
architects**
Studio 1
56a Orsman Rd
London
N1 5QJ
t: 020 7253 0600
e: info@trevorhome.com

RF-Roof Existing

21211-EXG 04

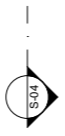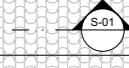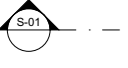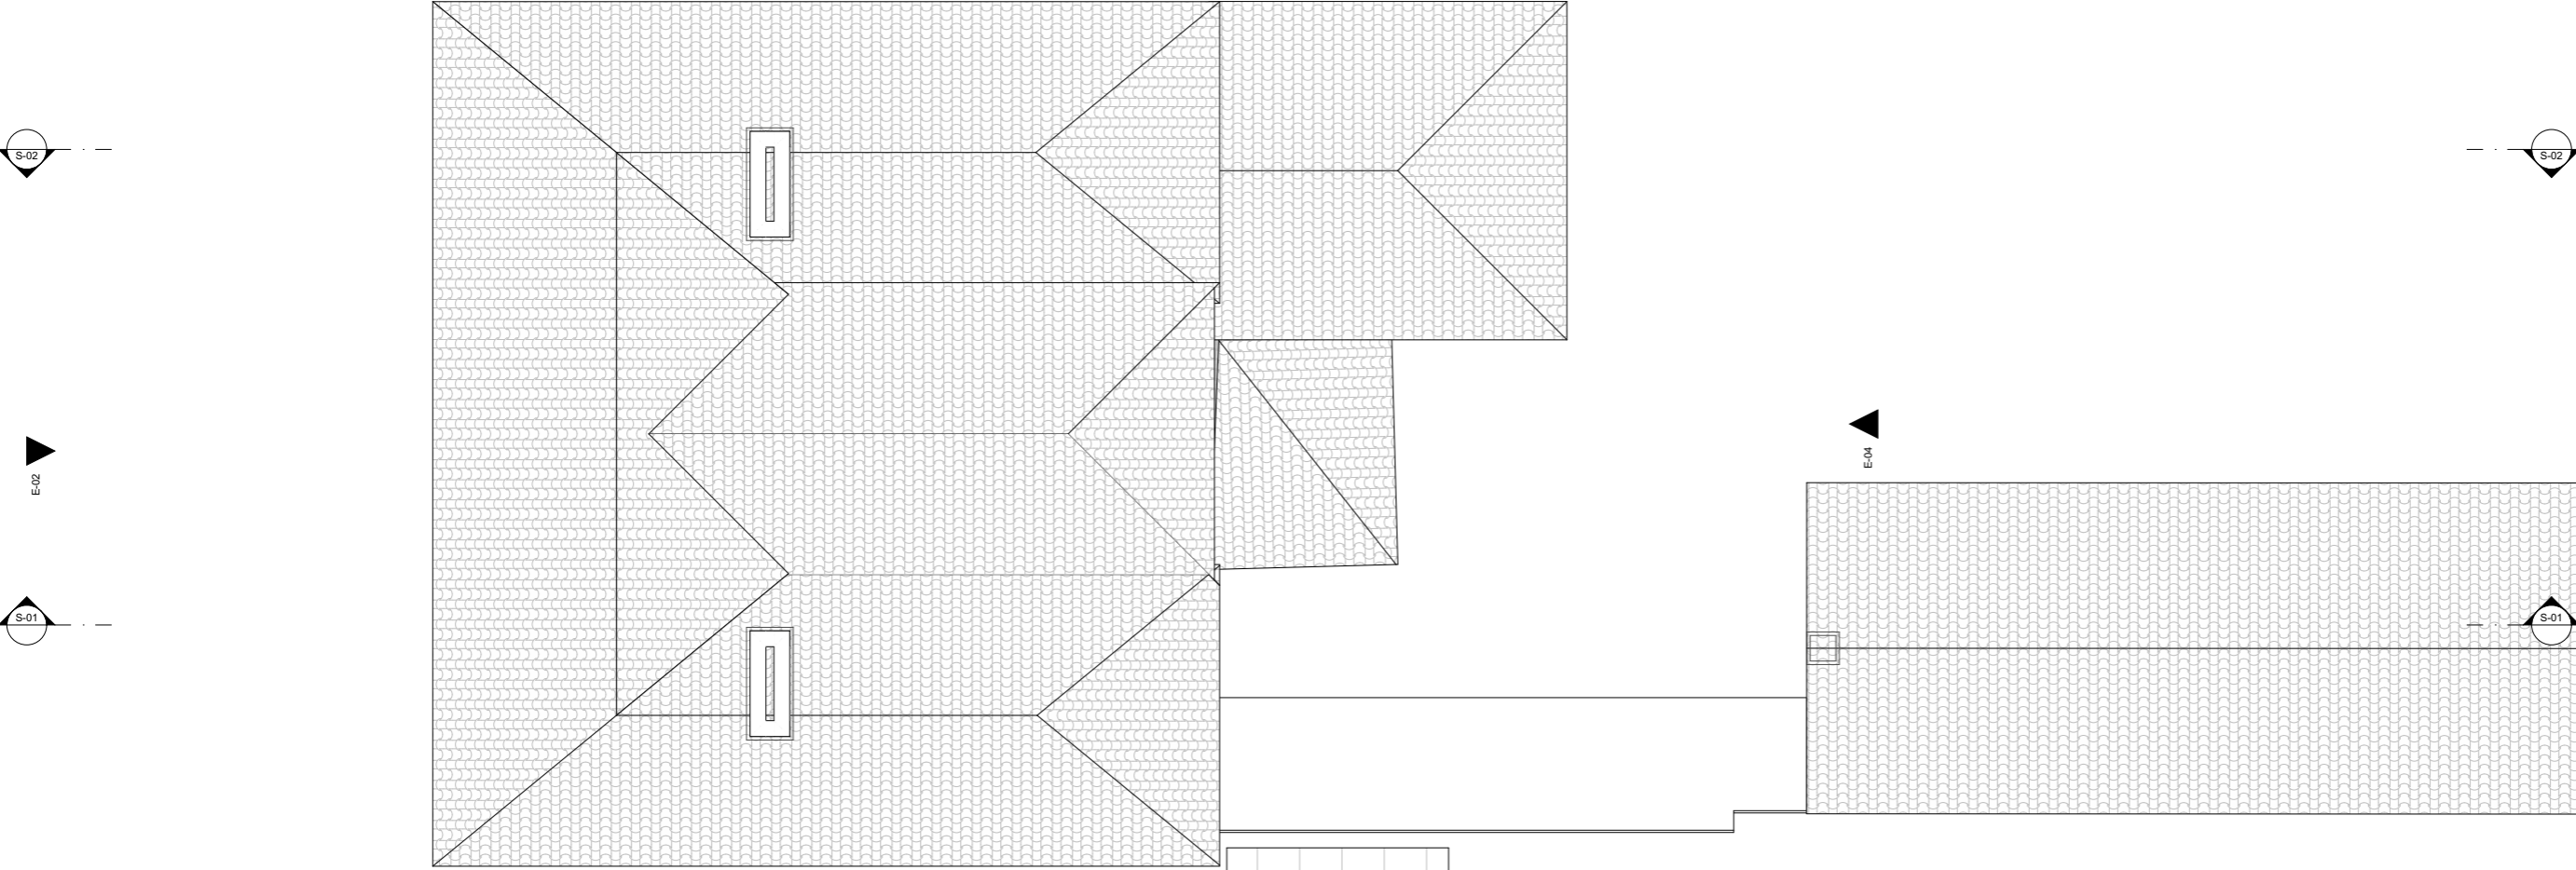

1

RF-Roof

1:100