



1 S-01 Building Section 1:100

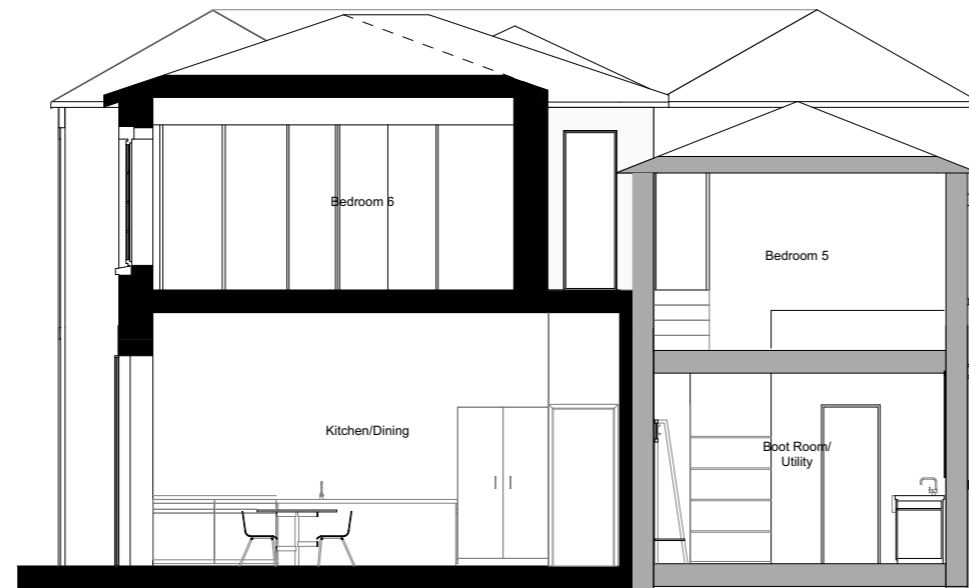

2 S-02 Building Section 1:100

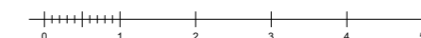

Job Title ELMS EXTENSION

Client RANKIN

Status PRELIM

Format A3  
Scale 1:100@A3  
Drawn by  
Date

Notes

Revisions

Architect **trevor  
home  
architects**  
Studio 1  
56a Orsman Rd  
London  
N1 5QJ  
t: 020 7253 0600  
e: info@trevorhome.com

**Proposed Building  
Section**

**21211-S01**