

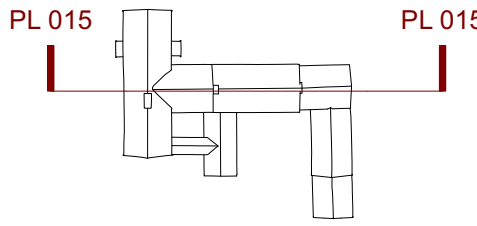


**LONGITUDINAL SECTION
EXISTING**

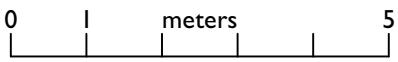

REV	DATE	DESCRIPTION	CHK	NOTES
P1	17/02/2022	FOR PLANNING	MV	

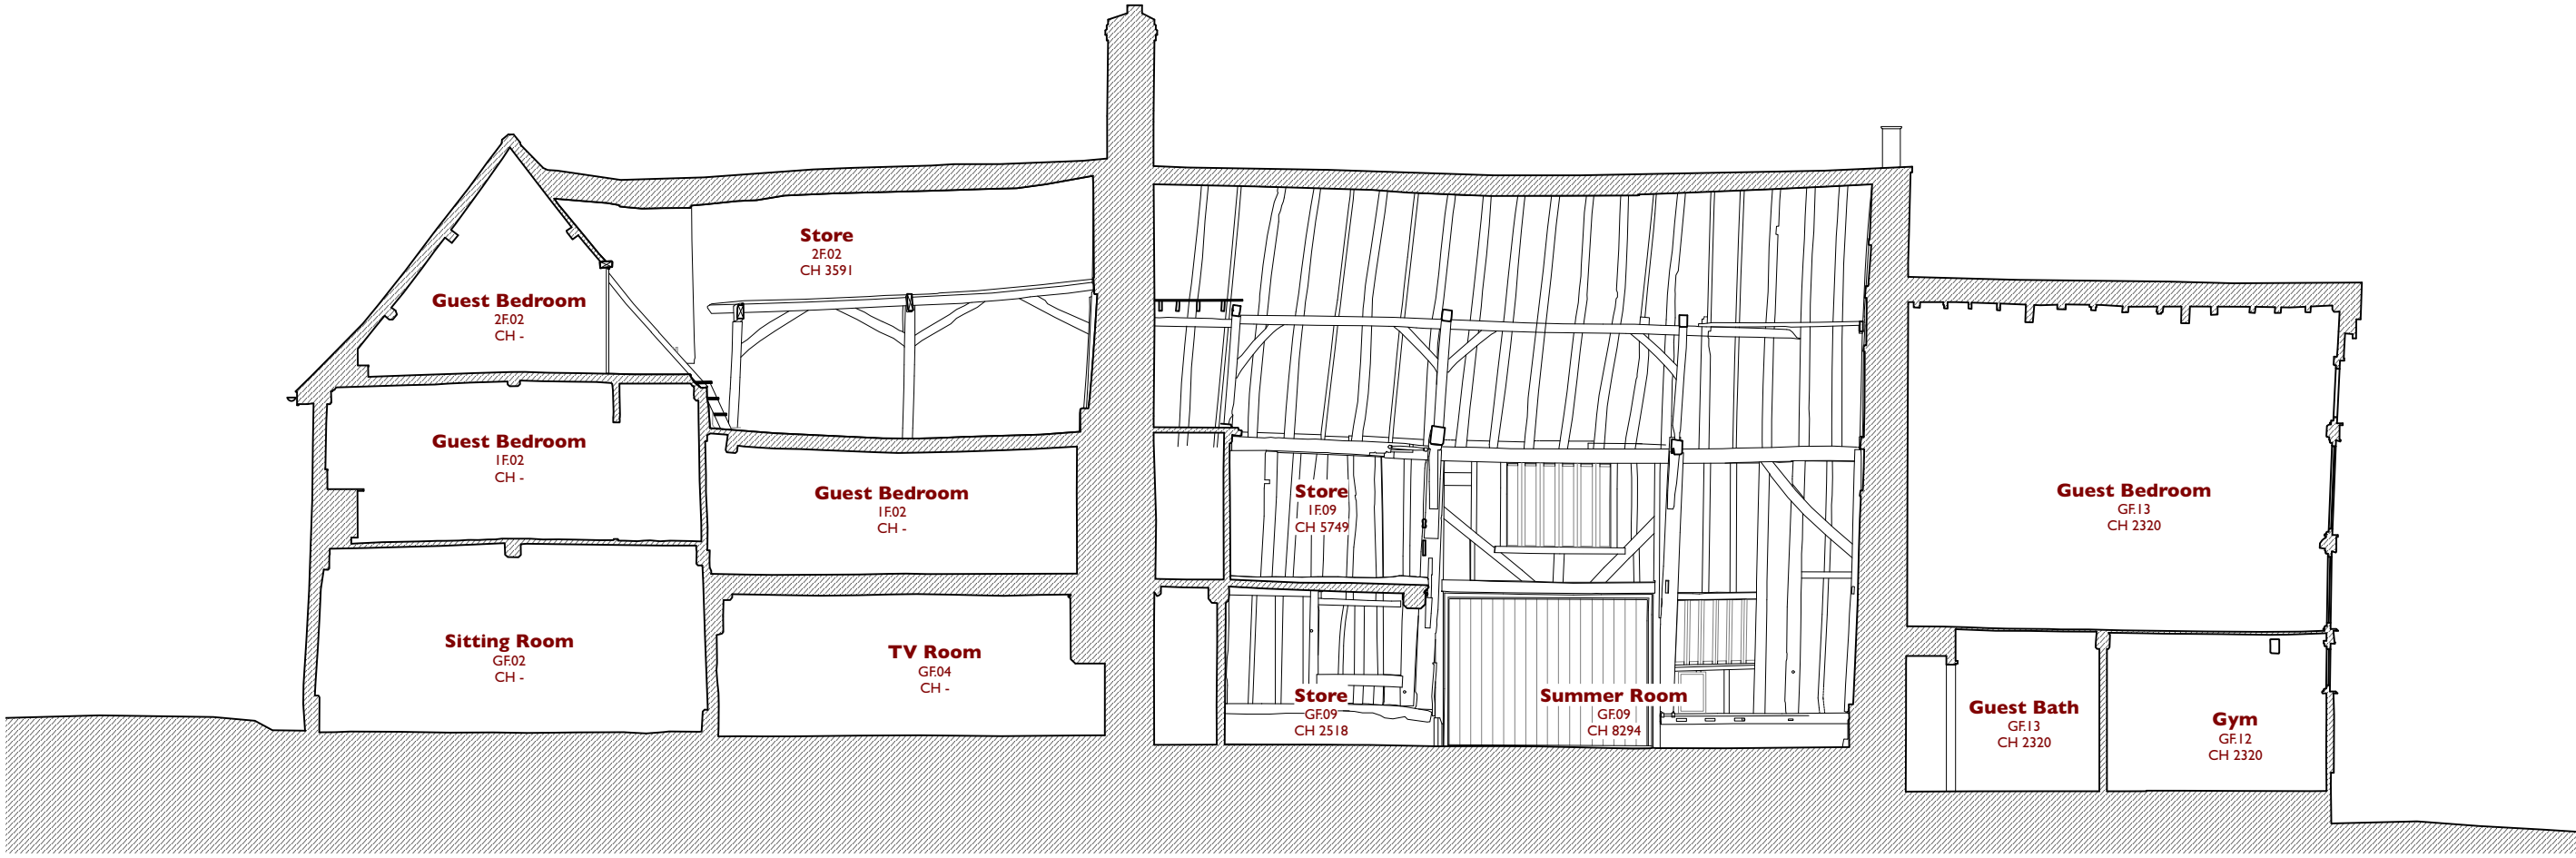

Priory Wingfield
Top Road, Wingfield,
Suffolk, IP21 5QT

EXISTING SECTION FF

180_ PL-015
SCALE@A3 1:2500