
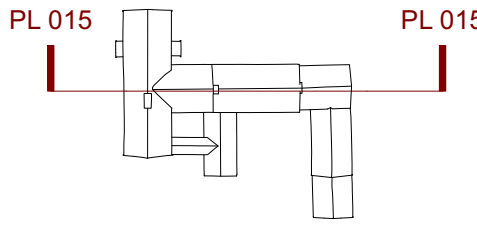
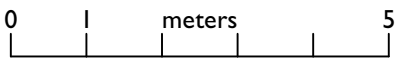


**LONGITUDINAL SECTION  
EXISTING**

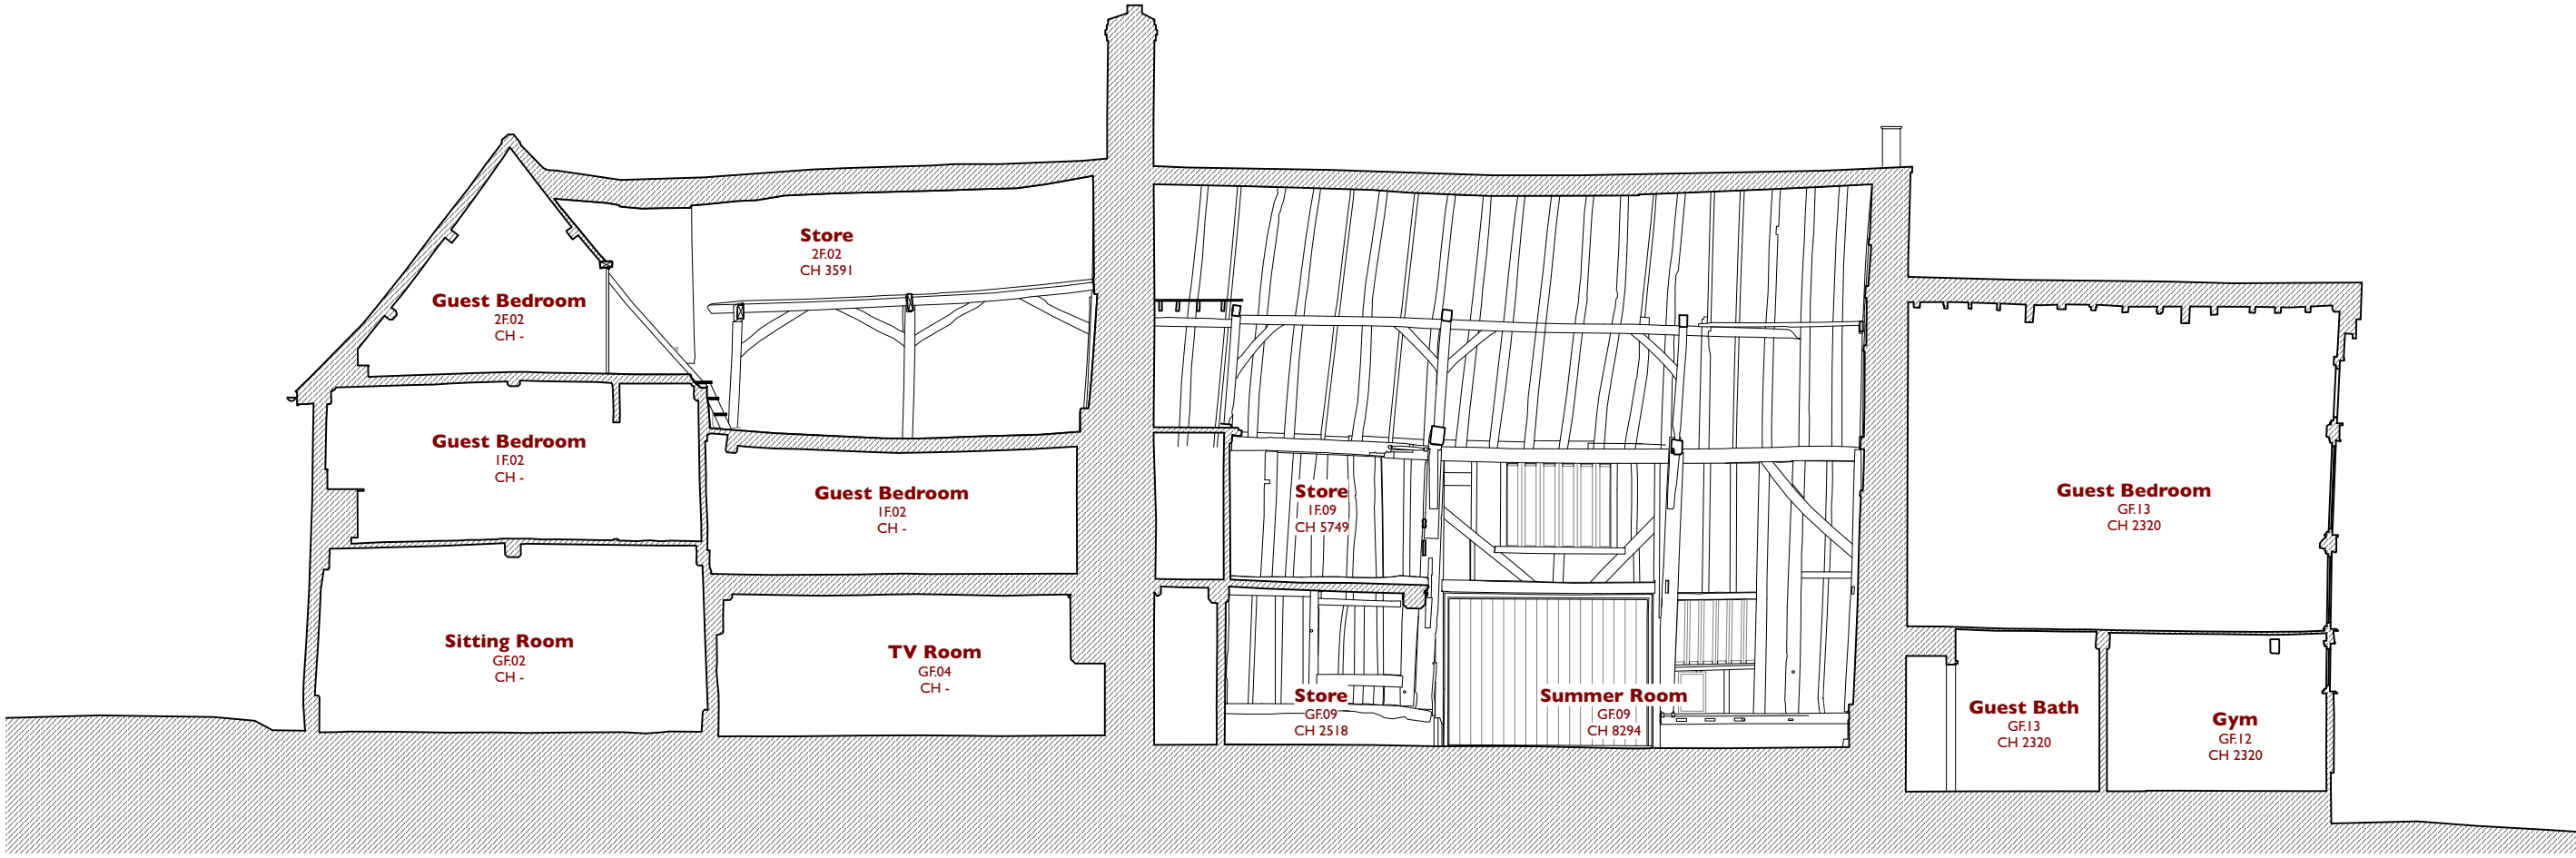

REV	DATE	DESCRIPTION	CHK	NOTES
P1	17/02/2022	FOR PLANNING	MV	
P2	02/03/2022	FOR PLANNING	MV	

**RETROUVIUS**  
 2A Ravensworth Road | London  
 NW10 5NR | +44(0)20 8960 8676  
 projectenquires@retrovius.com

Priory Wingfield  
 Top Road, Wingfield,  
 Suffolk, IP21 5QT

EXISTING SECTION FF

180\_ PL-015  
 SCALE@A3 1:100