


**LONGITUDINAL SECTION  
PROPOSED**

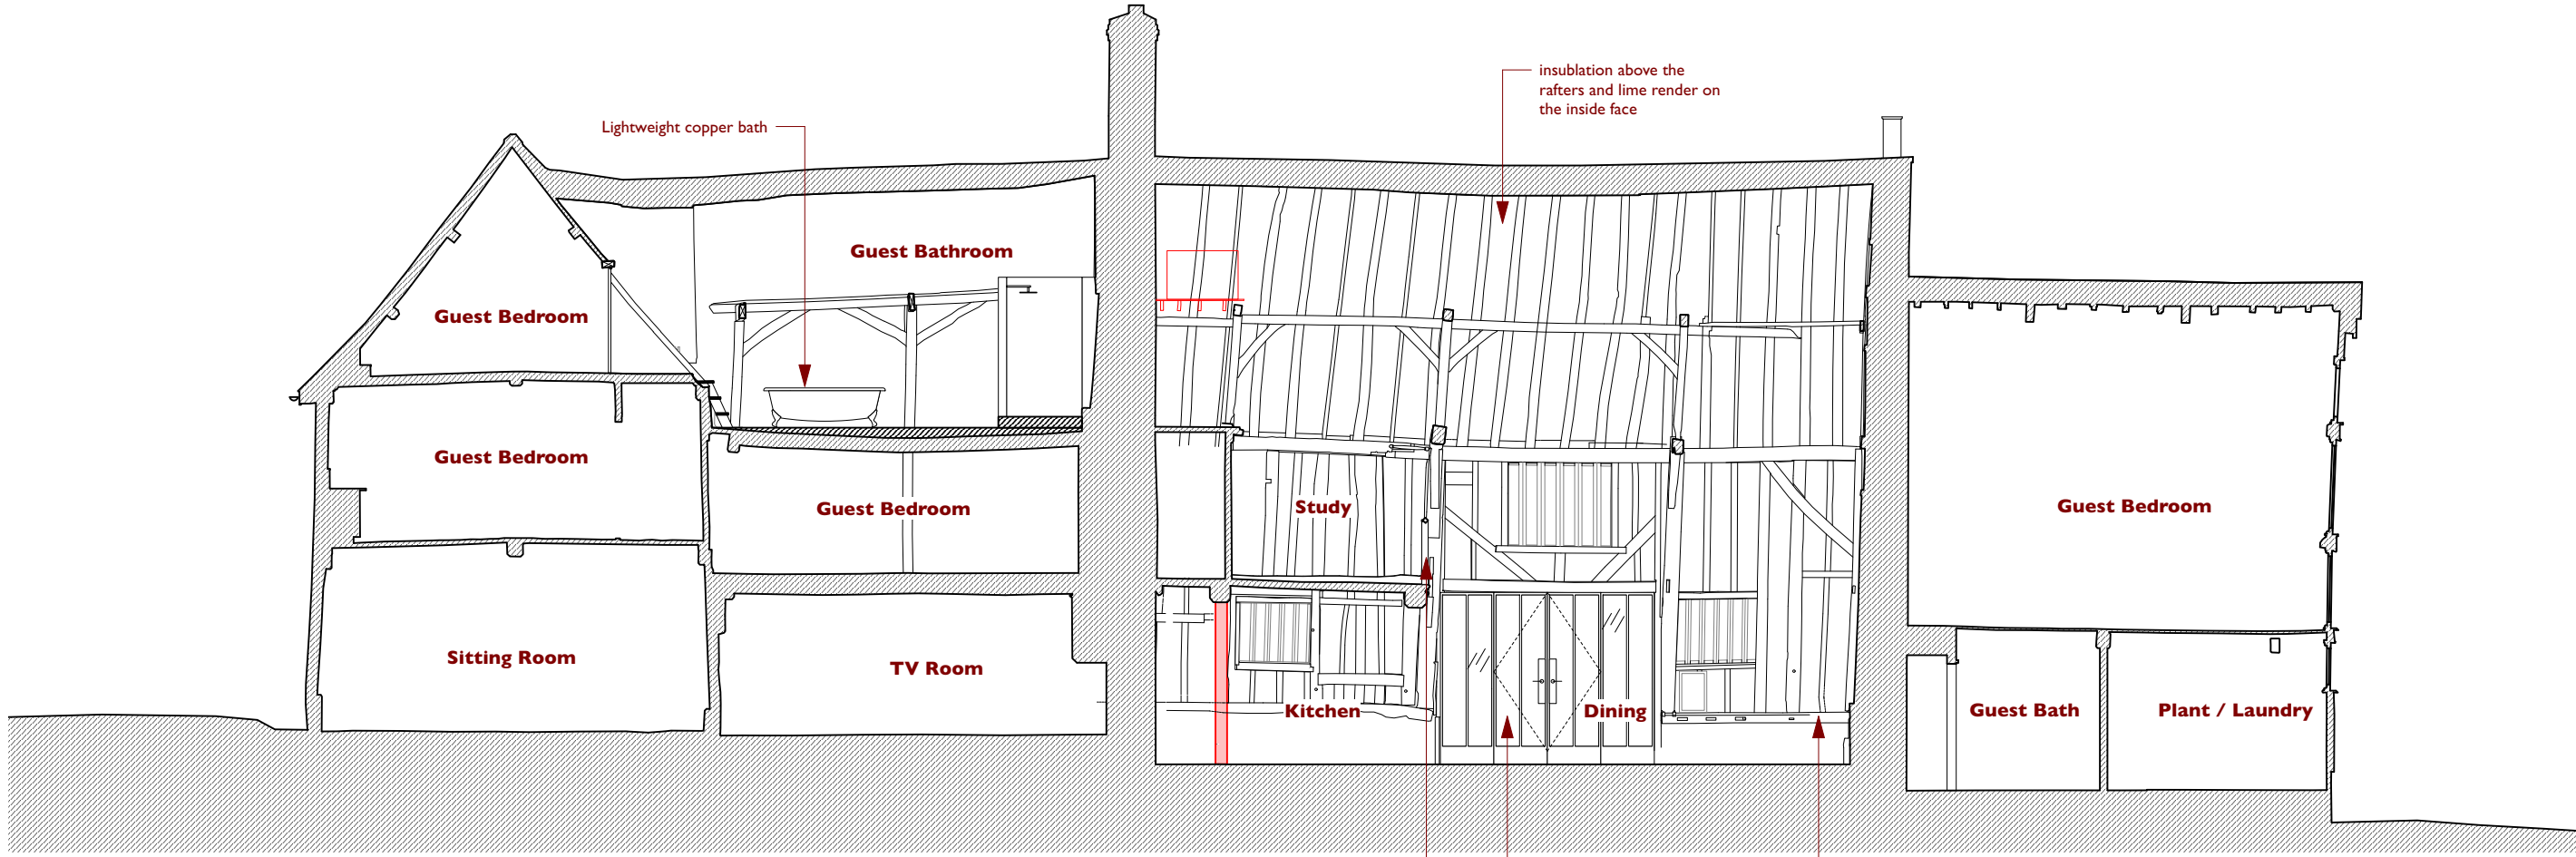



insulation above the rafters and lime render on the inside face

Lightweight copper bath

New diamond section posts to modern gallery front

New crittal doors with vertical mullions

Ceramic wood burning stove

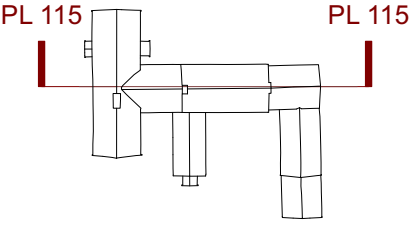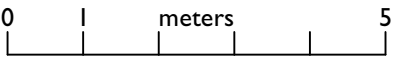

REV	DATE	DESCRIPTION	CHK	NOTES
P1	17/02/2022	FOR PLANNING	MV	
P2	02/03/2022	FOR PLANNING	MV	

- existing
- demolitions
- proposed

**RETROUVIUS**  
 2A Ravensworth Road | London  
 NW10 5NR | +44(0)20 8960 8676  
 projectenquires@retrouvius.com

Priory Wingfield  
 Top Road, Wingfield,  
 Suffolk, IP21 5QT

PROPOSED SECTION A-A

180\_ PL-115  
 SCALE@A3 1:100